


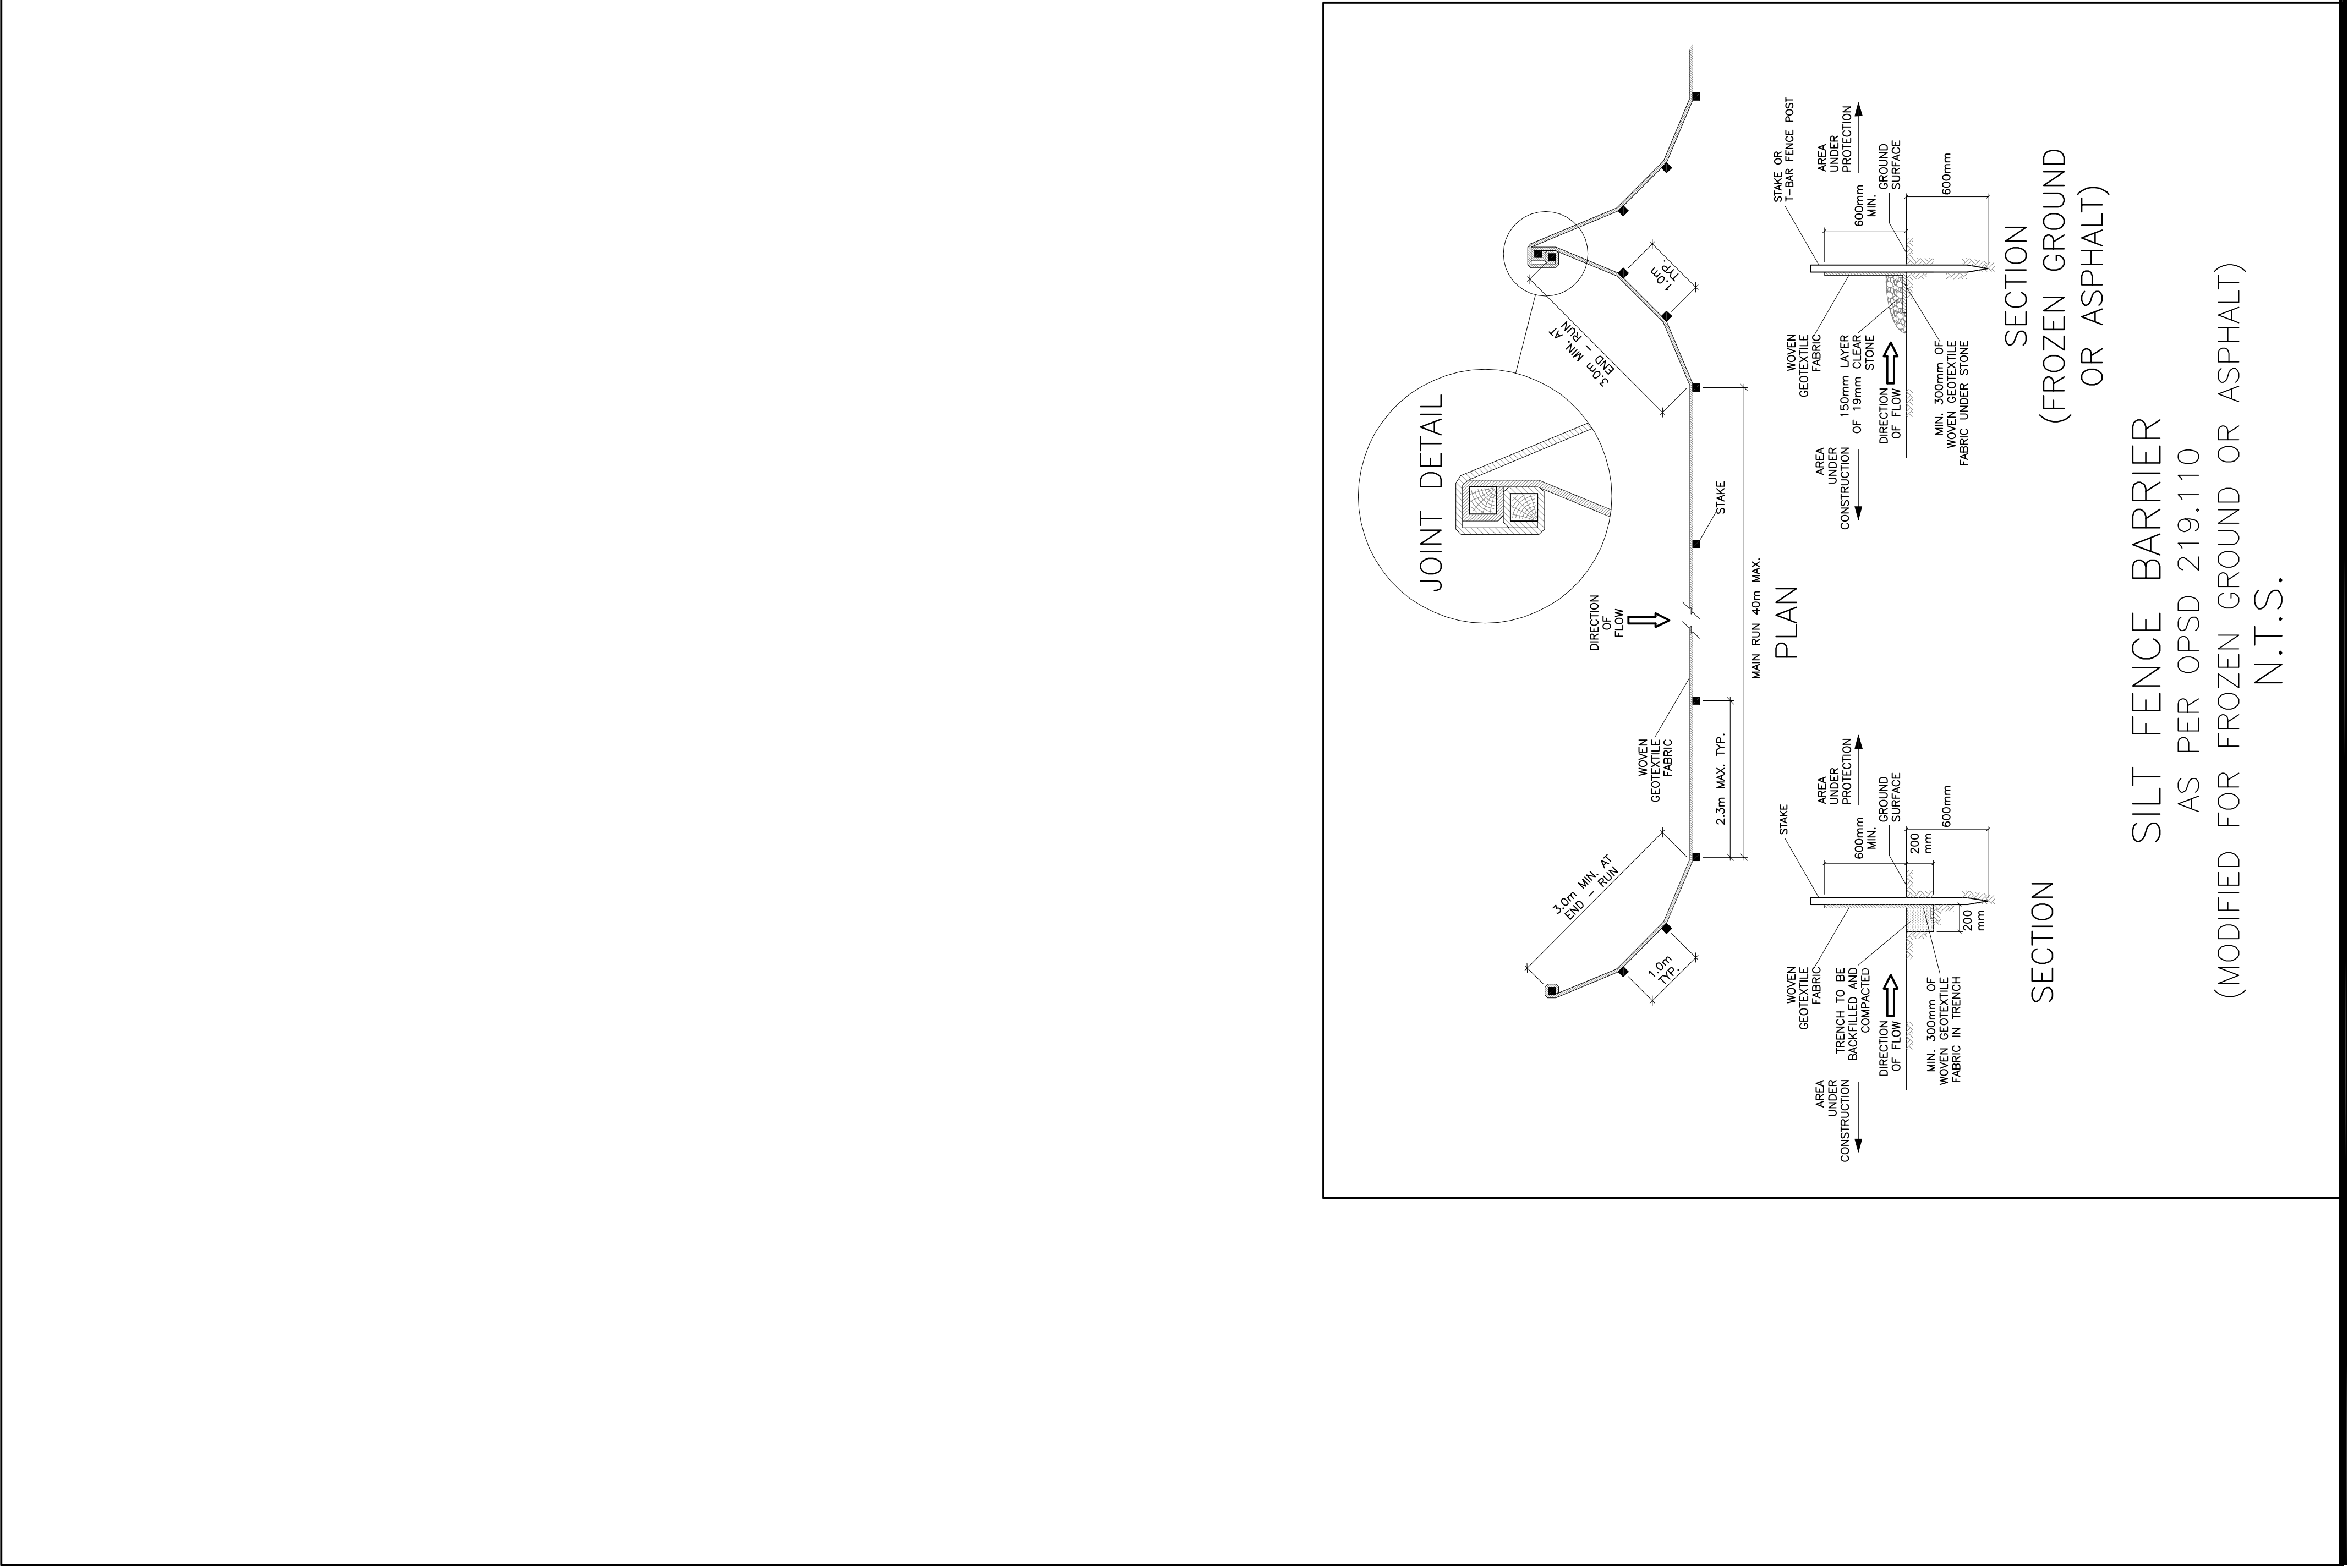

CATCH BASIN & MANHOLE SCHEDULE						
(SUBMIT SHOP DRAWINGS OF ALL CATCH BASINS & MANHOLES TO ENGINEER FOR APPROVAL)						
REF	TOP	SIZE	TYPE	INVERT AT INLET	INVERT AT OUTLET	NOTES
STORM SEWER						
CB/MH-1	75.49	1200mm	PRECAST CONCRETE CATCH-BASIN/MANHOLE	-	73.24	TO OPSD 701.010 & CITY OF OTTAWA STANDARDS – FRAME & COVER TO CITY OF OTTAWA DRAWING No. S25 & S28.1 OR OPSD 401.010
CB/MH-2	75.49	1200mm	PRECAST CONCRETE CATCH-BASIN/MANHOLE	73.10(NW)	73.10(NE)	TO OPSD 701.010 & CITY OF OTTAWA STANDARDS – FRAME & COVER TO CITY OF OTTAWA DRAWING No. S25 & S28.1 OR OPSD 401.010
MH-3	75.39	1200mm	PRECAST CONCRETE MANHOLE	73.01(SW)	73.01(NE)	TO OPSD 701.010 & CITY OF OTTAWA STANDARDS – FRAME & COVER TO CITY OF OTTAWA DRAWING No. S25 & S24.1 OR OPSD 401.010
CB-4	75.15	600mm x 600mm	PRECAST CONCRETE CATCH-BASIN	-	72.90	TO OPSD 705.010 & CITY OF OTTAWA STANDARDS – FRAME & COVER TO CITY OF OTTAWA DRAWING No. S19
CB/MH-5	75.15	1200mm	PRECAST CONCRETE CATCH-BASIN/MANHOLE	72.94(SW) 72.79(NE)	72.79(NW)	TO OPSD 701.010 & CITY OF OTTAWA STANDARDS – FRAME & COVER TO CITY OF OTTAWA DRAWING No. S25 & S28.1 OR OPSD 401.010
CB-6	75.15	600mm x 600mm	PRECAST CONCRETE CATCH-BASIN	-	72.90	TO OPSD 705.010 & CITY OF OTTAWA STANDARDS – FRAME & COVER TO CITY OF OTTAWA DRAWING No. S19
CB/MH-7	75.15	1200mm	PRECAST CONCRETE CATCH-BASIN/MANHOLE	72.79(NE) 72.71(SE)	72.71(NW)	TO OPSD 701.010 & CITY OF OTTAWA STANDARDS – FRAME & COVER TO CITY OF OTTAWA DRAWING No. S25 & S28.1 OR OPSD 401.010
CB/MH-8	75.23	1200mm	PRECAST CONCRETE CATCH-BASIN/MANHOLE	72.66(SE)	72.62(NW)	TO OPSD 701.010 & CITY OF OTTAWA STANDARDS – FRAME & COVER TO CITY OF OTTAWA DRAWING No. S25 & S28.1 OR OPSD 401.010
CB/MH-9	75.23	1200mm	PRECAST CONCRETE CATCH-BASIN/MANHOLE	72.58(SE)	72.17(NW)	TO OPSD 701.010 & CITY OF OTTAWA STANDARDS – FRAME & COVER TO CITY OF OTTAWA DRAWING No. S25 & S28.1 OR OPSD 401.010 INSTALL ICD IN OUTLET PIPE
MH-10	75.30	CDS PMSU2015-4	PRECAST CONCRETE MANHOLE	72.27(NE) 71.95(SE)	71.94(NW)	TO OPSD 701.010 & CITY OF OTTAWA STANDARDS EXCEPT WITH A DEEP SUMP AS REQUIRED BY CDS – FRAME & COVER TO CITY OF OTTAWA DRAWING No. S25 & S28.1 OR OPSD 401.010
MH-11	75.26	1200mm	PRECAST CONCRETE MANHOLE	-	72.76	TO OPSD 701.010 & CITY OF OTTAWA STANDARDS – FRAME & WATERTIGHT COVER TO OPSD 401.030
MH-12	75.26	1200mm	PRECAST CONCRETE MANHOLE	72.67(SE)	72.09(NE)	TO OPSD 701.010 & CITY OF OTTAWA STANDARDS – FRAME & WATERTIGHT COVER TO OPSD 401.030
CB/MH-13	74.71	1200mm	PRECAST CONCRETE CATCH-BASIN/MANHOLE	-	72.46	TO OPSD 701.010 & CITY OF OTTAWA STANDARDS – FRAME & COVER TO CITY OF OTTAWA DRAWING No. S25 & S28.1 OR OPSD 401.010
SANITARY SEWER						
MH-SA.1	75.47	1200mm	PRECAST CONCRETE MANHOLE	-	71.97	TO OPSD 701.010 & CITY OF OTTAWA STANDARDS – FRAME & COVER TO CITY OF OTTAWA DRAWING No. S25 & S24 OR OPSD 401.010
MH-SA.2	75.27	1200mm	PRECAST CONCRETE MANHOLE	71.92(SE)	71.91(NW)	TO OPSD 701.010 & CITY OF OTTAWA STANDARDS – FRAME & WATERTIGHT COVER TO OPSD 401.030

KEY PLAN

--	--	

D. B. GRAY ENGINEERING INC.

Stormwater Management • Grading & Drainage • Storm & Sanitary Sewers • Pavements

700 Long Point Circle
Ottawa, Ontario
dlgray@dbgrayengineering.com

613-425-8044

Project

STACKED TOWNS
BUILDING A – 20 UNITS
BUILDING B – 24 UNITS
2506 INNES ROAD
OTTAWA, ONTARIO

Drawing Title

SCHEDULES
(SEWERS)

Engineer's Seal
D.B.G.
H. Scale
V. Scale
Date Dec 20-23
Job No. 23087

Drawing No.
C-9
of 12
#19196

NOT VALID UNLESS
SIGNED & DATED