


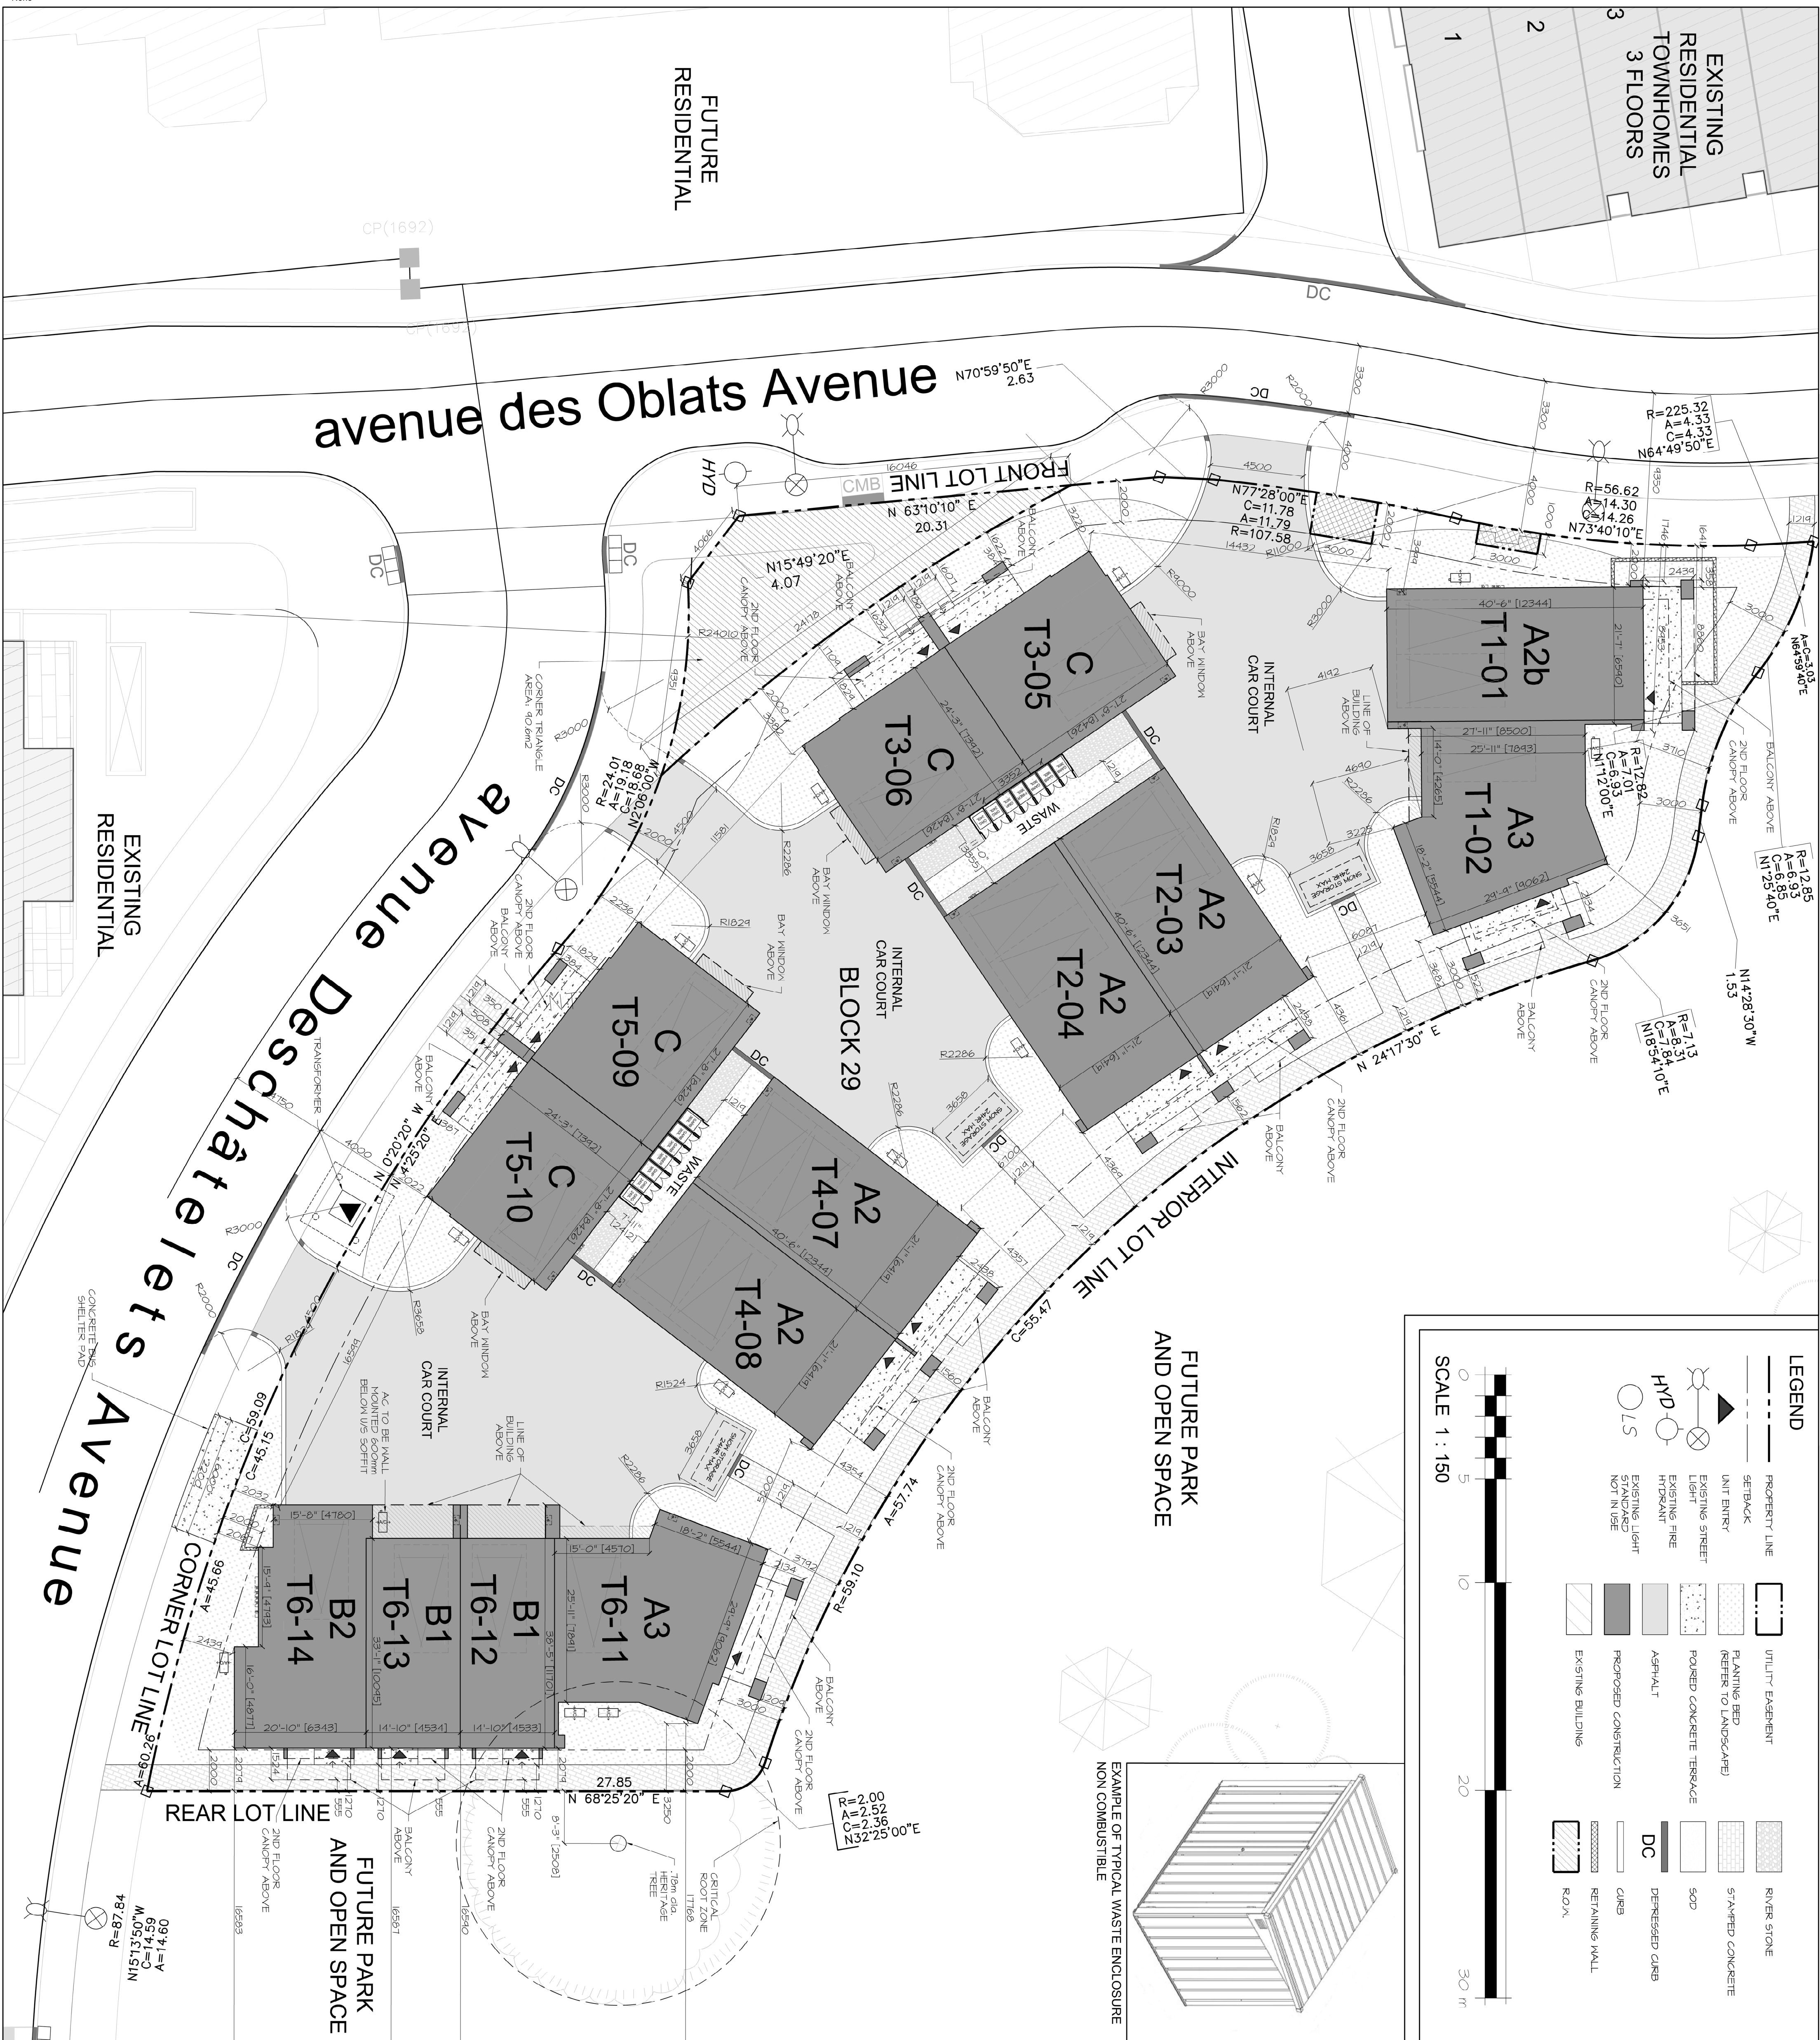

# LEGEND

|  |                                    |  |                                      |  |                  |
|--|------------------------------------|--|--------------------------------------|--|------------------|
|  | PROPERTY LINE                      |  | UTILITY EASEMENT                     |  | RIVER STONE      |
|  | SETBACK                            |  | PLANTING BED<br>(REFER TO LANDSCAPE) |  | STAMPED CONCRETE |
|  | UNIT ENTRY                         |  | POURED CONCRETE TERRACE              |  | SOD              |
|  | EXISTING STREET LIGHT              |  | ASPHALT                              |  | DEPRESSED CURB   |
|  | EXISTING FIRE HYDRANT              |  | PROPOSED CONSTRUCTION                |  | CURB             |
|  | EXISTING LIGHT STANDARD NOT IN USE |  | EXISTING BUILDING                    |  | RETAINING WALL   |
|  |                                    |  |                                      |  | R.O.V.           |

SCALE 1 : 150

0 5 10 20 30 m

[illegible]

|   |  |
|---|--|
| <b>PROJECT CONSULTANTS</b>                                                                                                 |  |
| <b>DEVELOPER / OWNER</b>                                                                                                   |  |
| THE KOSSES INC.<br>1331 HOCKADAY DRIVE - 2ND FLOOR<br>CONTRACTOR: KOSSES TEAM<br>PHONE: (669) 220-2100                     |  |
| <b>ARCHITECT</b>   |  |
| HERBELL DESIGN GROUP INC.<br>65 PAVILLA STREET<br>CONTRACTOR: KOSSES TEAM<br>PHONE: (669) 226-1200 / 05                    |  |
| <b>PLANNING</b>   |  |
| NOVATECH<br>240 MICHAEL CAMPBELL DRIVE SUITE 200<br>CONTRACTOR: KOSSES TEAM<br>PHONE: (669) 254-4643 / 212                 |  |
| <b>LANDSCAPE</b>   |  |
| NOVATECH<br>240 MICHAEL CAMPBELL DRIVE SUITE 200<br>CONTRACTOR: KOSSES TEAM<br>PHONE: (669) 254-4643 / 222                 |  |
| <b>TRAFFIC</b>   |  |
| NOVATECH<br>240 MICHAEL CAMPBELL DRIVE SUITE 200<br>CONTRACTOR: KOSSES TEAM<br>PHONE: (669) 254-4643 / 286                 |  |
| <b>CIVIL</b>   |  |
| NOVATECH<br>240 MICHAEL CAMPBELL DRIVE SUITE 200<br>CONTRACTOR: KOSSES TEAM<br>PHONE: (669) 254-4643 / 261                 |  |
| <b>SURVEYOR</b>   |  |
| AINS ORSILLIYAN VILLAGEKIP, LTD.<br>14 CONCORDE GATE SUITE 200<br>CONTRACTOR: ANSHERI GROUP<br>PHONE: (669) 727-4932 / 226 |  |
| <b>GEOTECHNICAL</b>   |  |
| PATERSON GROUP INC.<br>4 ARBORA DRIVE<br>CONTRACTOR: SCOTT S DENNIS<br>PHONE: (669) 226-1861                               |  |

|     |            |                          |
|-----|------------|--------------------------|
| no. | date       | revision                 |
| 1   | 2024-06-06 | ISSUED FOR SPC           |
| 2   | 2024-06-06 | ISSUED FOR SPC           |
| 3   | 2024-06-13 | WASTE STORAGE ZONES      |
| 4   | 2024-04-15 | WASTE STORAGE FOR REVIEW |
| 5   | 2024-11-29 | ISSUED FOR ZEP + SPC     |
| 6   | 2024-11-26 | ISSUED FOR COORDINATION  |
| 7   | 2024-10-17 | ISSUED FOR SPC           |
| 8   | 2024-10-10 | ISSUED FOR COORDINATION  |
| 9   | 2024-10-10 | ISSUED FOR COORDINATION  |
| 10  | 2024-08-14 | SPC RECONTACT 13         |
| 11  | 2024-08-04 | ISSUED FOR COORDINATION  |
| 12  | 2024-07-16 | ISSUED FOR REVIEW        |

[illegible]

**Project Location:**  
**FORECOURT  
 TOWNHOMES**  
 175 MAIN STREET - GREGYSTONE

**Drawing Title:**  
**SITEPLAN - BLOCK 29**