

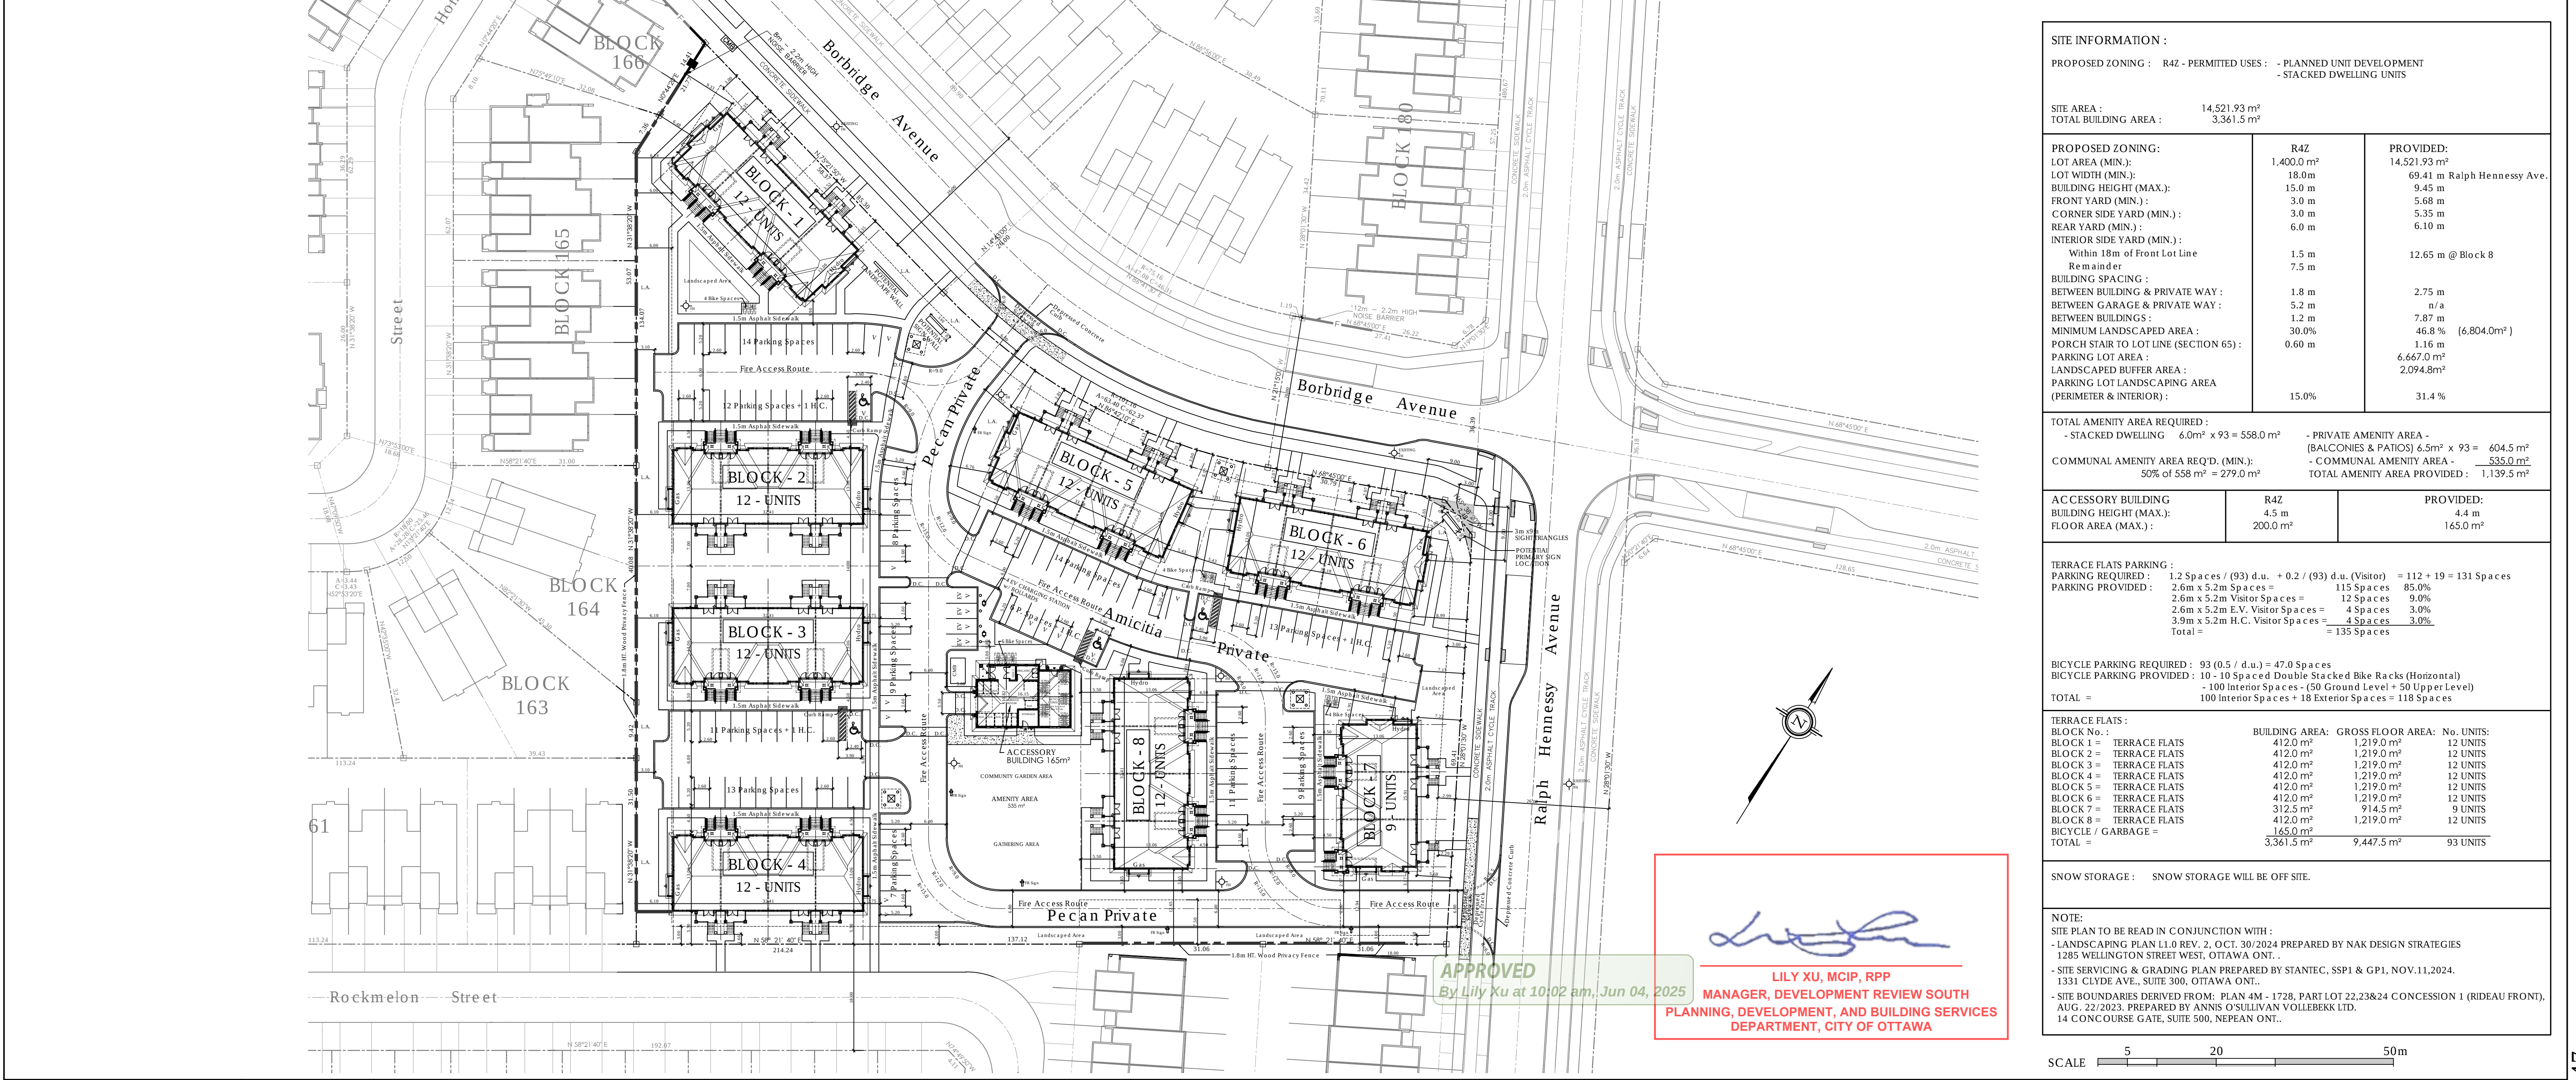


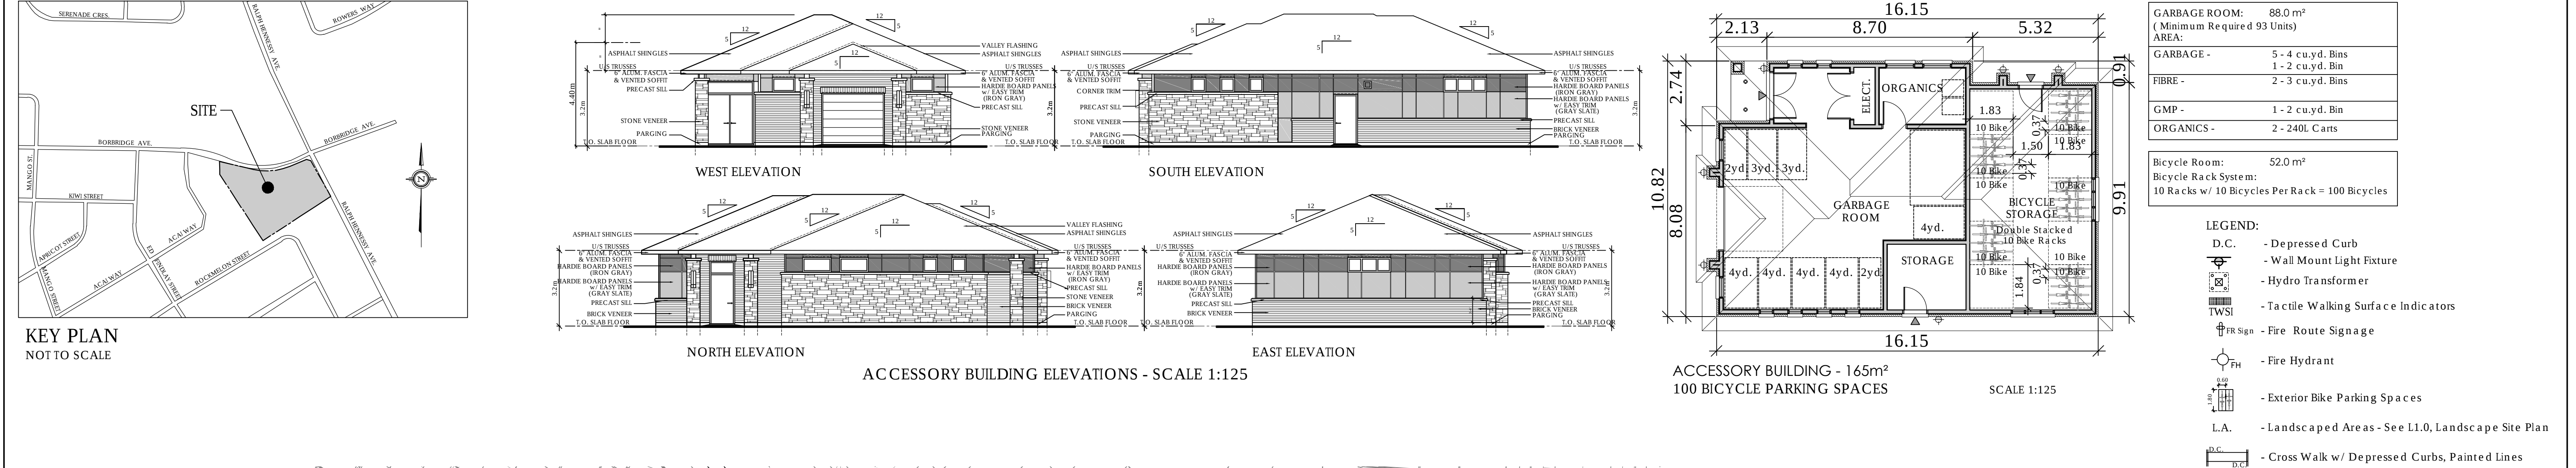


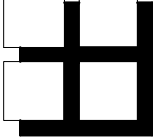

M. David Blakely
Architect Inc.
2200 Prince of Wales Dr. - Suite 101
Ottawa, Ontario K2E 6Z9
Phone (613) 226-8811 Fax (613) 226-7942

GENERAL NOTES:

1. THE CONTRACTOR IS RESPONSIBLE FOR CHECKING AND VERIFYING ALL DIMENSIONS. ANY DISCREPANCY MUST BE REPORTED TO M. DAVID BLAKELY ARCHITECT INC.
2. ALL WORK AND MATERIALS TO BE IN COMPLIANCE WITH ALL CODES, REGULATIONS, AND BY-LAWS.
3. ADDITIONAL DRAWINGS MAY BE ISSUED FOR CLARIFICATION TO ASSIST THE PROPER EXECUTION OF WORK. SUCH DRAWINGS WILL HAVE THE SAME MEANING AND INTENT AS IF THEY WERE INCLUDED WITH THE PLANS IN CONTRACT DOCUMENTS.
4. DO NOT SCALE DRAWINGS.
5. THIS DRAWING SHALL NOT BE USED FOR PERMIT OR CONSTRUCTION UNLESS THE DRAWING BEARS THE ARCHITECT'S SEAL AND SIGNATURE.
6. THIS REPRODUCTION SHALL NOT BE ALTERED.

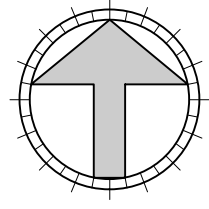

CONSTRUCTION NORTH



ONTARIO ASSOCIATION OF ARCHITECTS
M. DAVID BLAKELY
LICENCE 3658

No.	DATE	DESCRIPTION	INT.
10.	01/10/24	REVISED BLOCK LAYOUT	SM
9.	26/09/24	REVISED BLOCK LAYOUT	SM
8.	05/09/24	REV. EV PARKING TO 4 SPACES	SM
7.	26/08/24	AS PER RICHCRRAFT'S COMMENTS	SM
6.	21/08/24	REVISED FOR REAR STREET ELEVATION	SM
5.	14/08/24	REVISED A.C.C. BLDG. LOCATION	SM
4.	31/07/24	REVISED BLOCK LAYOUT	SM
3.	17/07/24	REVISED BLOCK LAYOUT	SM
2.	30/04/24	FOR REVIEW	SM
1.	11/04/24	FOR REVIEW	SM

REVISIONS

No.	DATE	DESCRIPTION	INT.
20.			
19.			
18.	30/04/25	AS PER CITY COMMENTS	SM
17.	25/02/25	TRANSFORMER @ BLOCK 4 / PARKING	SM
16.	18/02/25	AS PER HYDRO COMMENTS	SM
15.	15/01/25	AS PER CITY COMMENTS	SM
14.	28/10/24	REV. DEPRESSED SIDEWALKS & CURBS	SM
13.	21/10/24	AS PER RICHCRRAFT'S COMMENTS	SM
12.	16/10/24	REVISED VISITOR PARKING SPACES	SM
11.	09/10/24	REVISED BLOCK LAYOUT	SM

REVISIONS

PROJECT 93 UNIT TERRACE FLATS
955 BORBRIDGE AVE.
BLOCK 167
OTTAWA, ONT.

CIENT **RICHCRRAFT**

DATE	SCALE	SHEET No.
APR., 2024.	1:500	SP-1

DRAWN BY: SBM CHECKED: MDB

REV. 15

#19197

D07-12-24-0147