



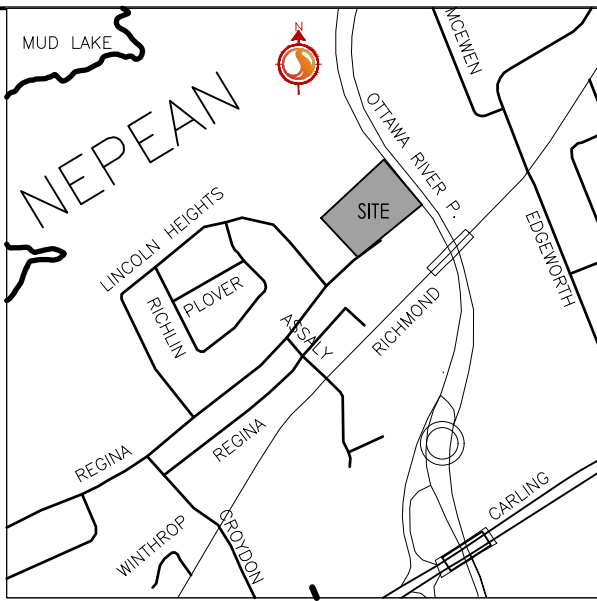

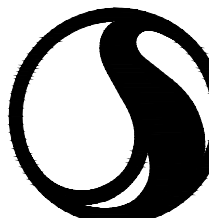

Stantec

Stantec Consulting Ltd.
400 - 1331 Clyde Avenue
Ottawa ON
Tel. 613.722.4420
www.stantec.com

Copyright Reserved
The Contractor shall verify and be responsible for all dimensions. DO NOT scale the drawing - any errors or omissions shall be reported to Stantec without delay.
The Copyrights to all designs and drawings are the property of Stantec. Reproduction or use for any purpose other than that authorized by Stantec is forbidden.

Legend

L101A

1.00 0.85

EX AREA ID

EX RUNOFF COEFFICIENT

EX STORM DRAINAGE AREA NO.

EX STORM DRAINAGE BOUNDARY

EX DIRECTION OF OVERLAND FLOW

EX STORM MH AND SEWER

EX CATCHBASIN

5	ISSUED FOR CITY REVIEW	JP	PM	25.05.30
4	ISSUED FOR CITY REVIEW	JP	PM	25.04.14
3	ISSUED FOR CITY REVIEW	JP	PM	25.02.12
2	ISSUED FOR CITY REVIEW	JP	PM	24.11.28
1	ISSUED FOR CITY REVIEW	JP	PM	24.03.28
Revision		By	Appd.	YY.MM.DD

File Name:	160401689-D8	JP	DT	JP	24.02.28
		Dwn.	Chkd.	Dgn.	YY.MM.DD

Permit-Seal

Client/Project
WINDMILL DEVELOPMENT GROUP LTD.

2475 REGINA STREET
Ottawa, ON

Title
EXISTING
STORM DRAINAGE PLAN

Project No.	Scale	0 3 9 15m
160401689	1:300	
Drawing No.	Sheet	Revision

EXSD-1 12 of 12 5