
CAUTION: IF THIS SHEET IS NOT 24"x36" IT IS A REDUCED PRINT

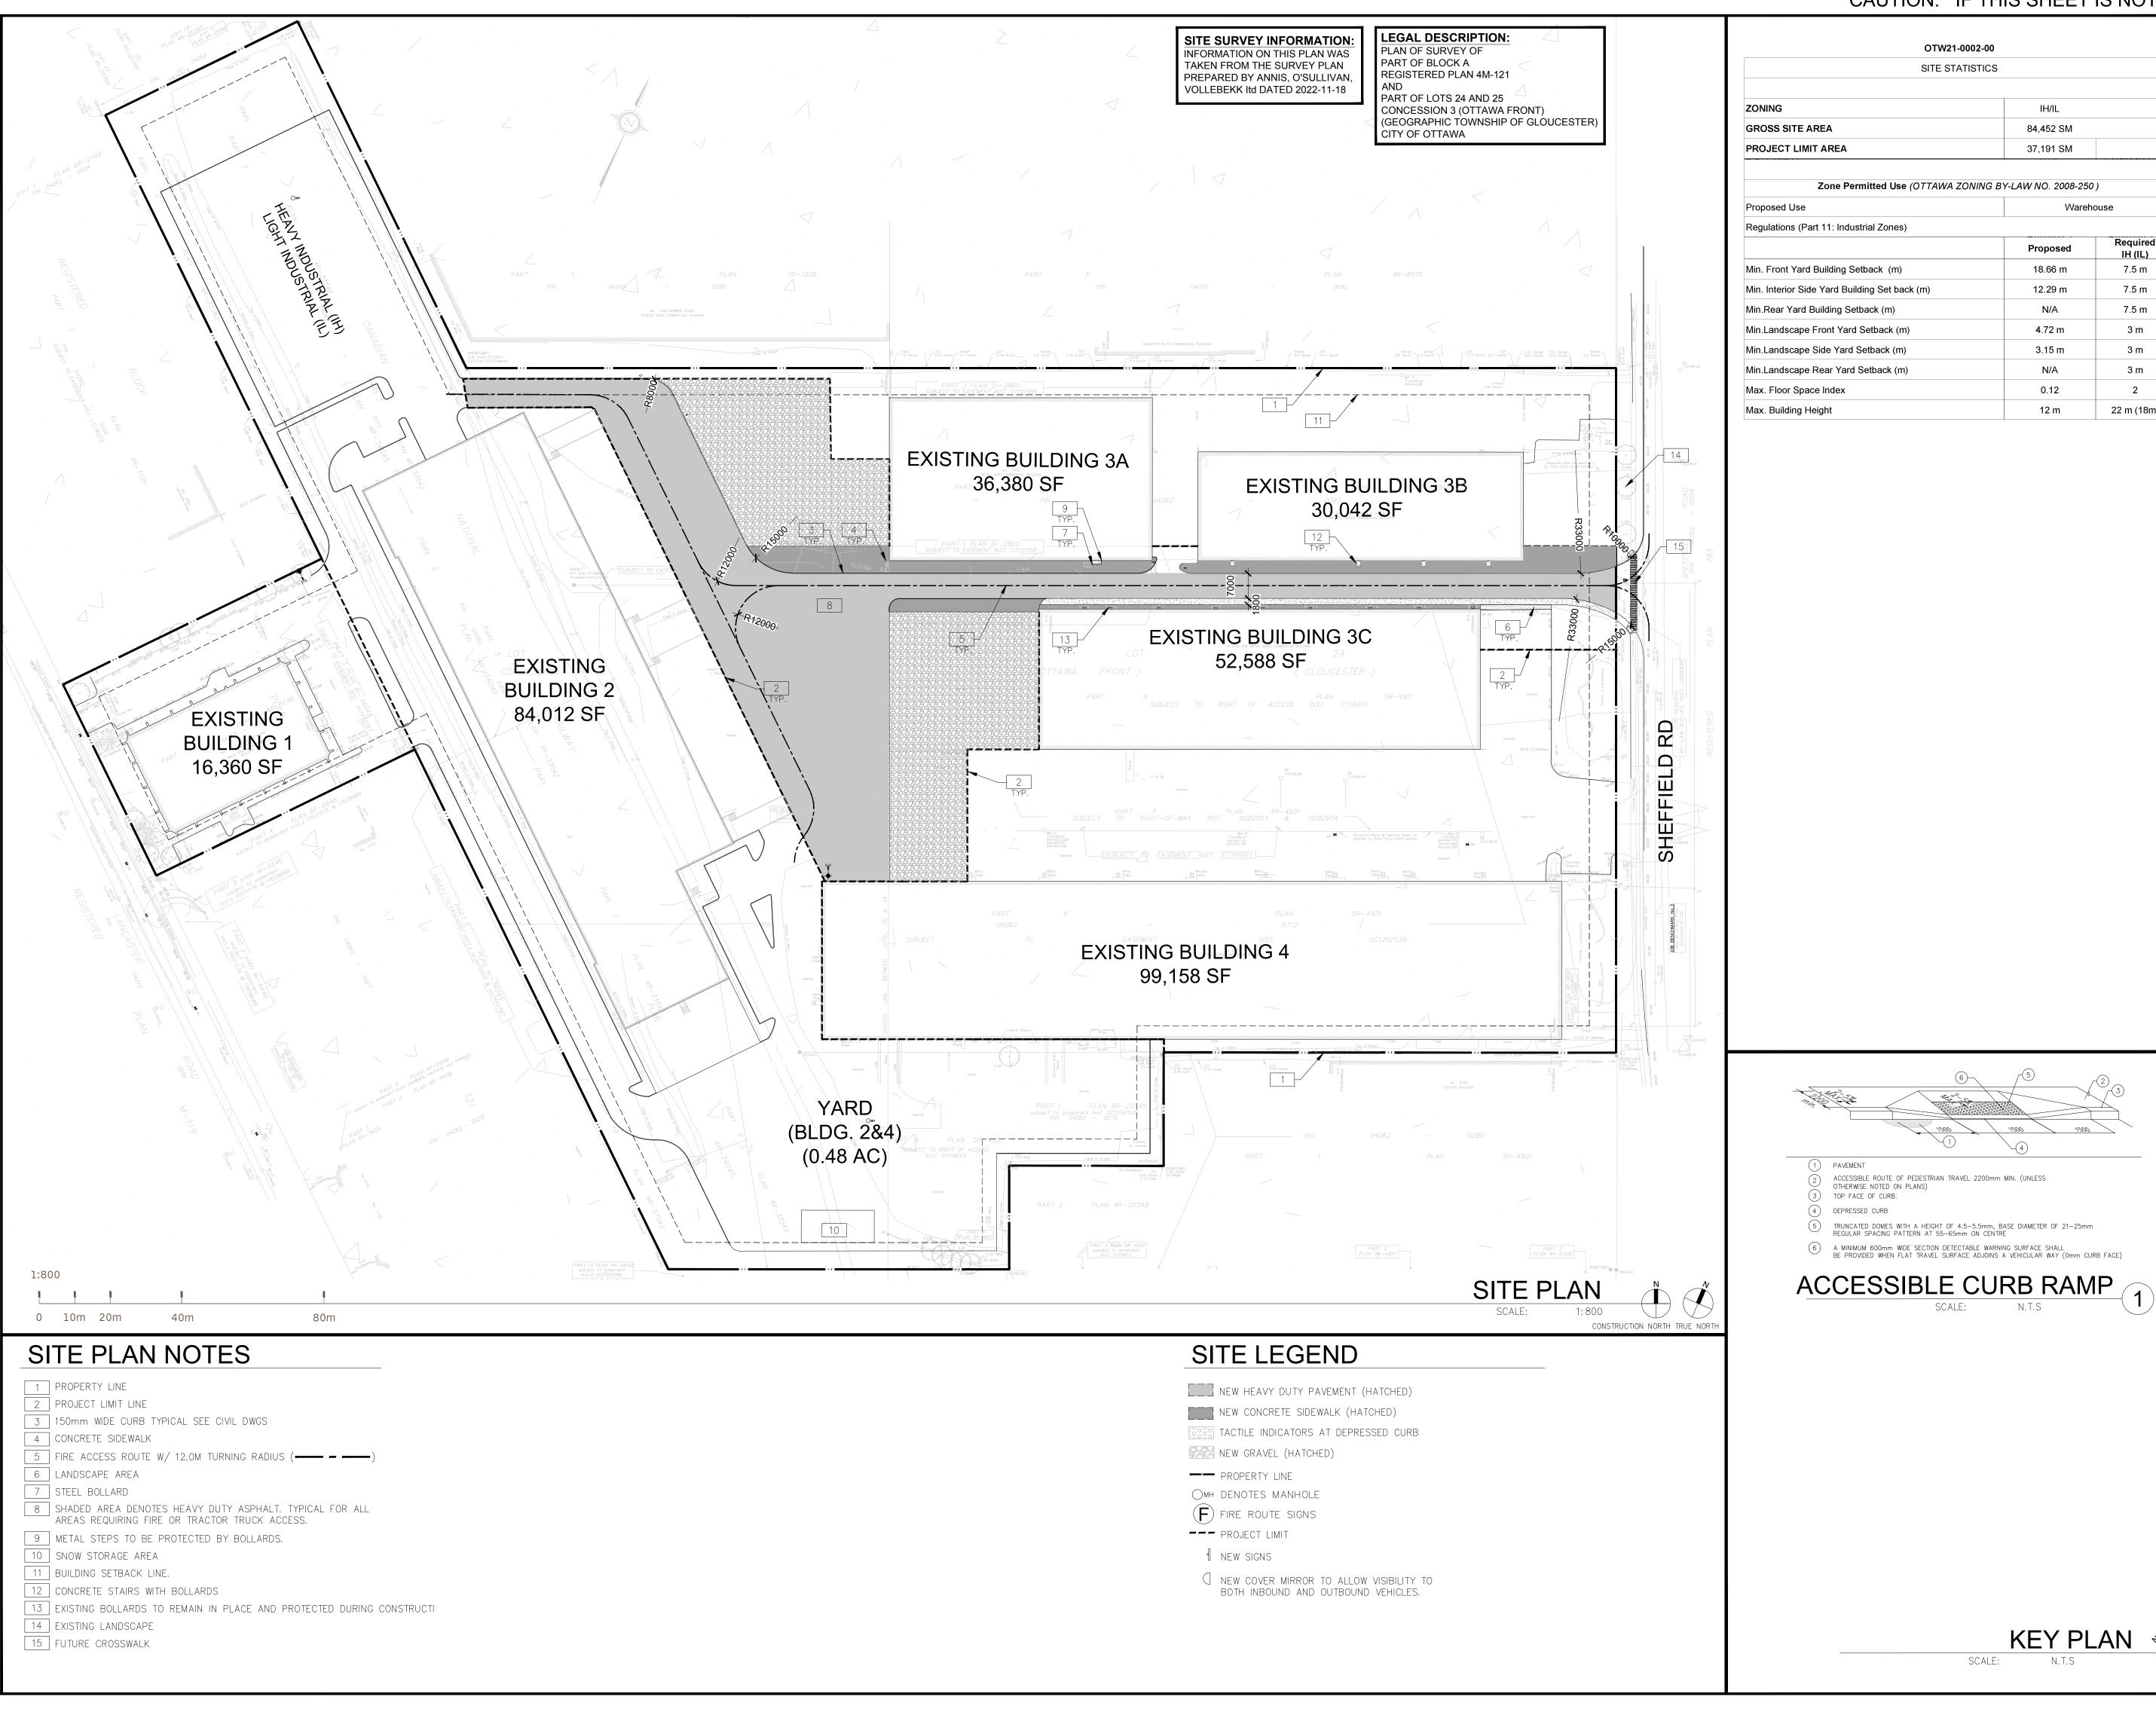

OTW21-0002-00 SITE STATISTICS 84,452 SM 37,191 SM Zone Permitted Use (OTTAWA ZONING BY-LAW NO. 2008-250) Warehouse Regulations (Part 11: Industrial Zones) Required IH (IL) Min. Front Yard Building Setback (m) 18.66 m 7.5 m Min. Interior Side Yard Building Set back (m) 12.29 m 7.5 m Min.Rear Yard Building Setback (m) 7.5 m Min.Landscape Front Yard Setback (m) 3 m Min.Landscape Side Yard Setback (m) 3.15 m 3 m Min.Landscape Rear Yard Setback (m) 3 m 2 22 m (18m) 12 m

WARE MALCOMB
Leading Design for Commercial Real Estate

vaughan. ontario. L4K 5W9 p 905.760.1221 interiors f 905.248.3344 civil engineering

> SHEFFIEL RICH

SITE

DRAWN BY: SZ OTW21-0002-02

A1.0 KEY PLAN

N.T.S