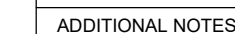


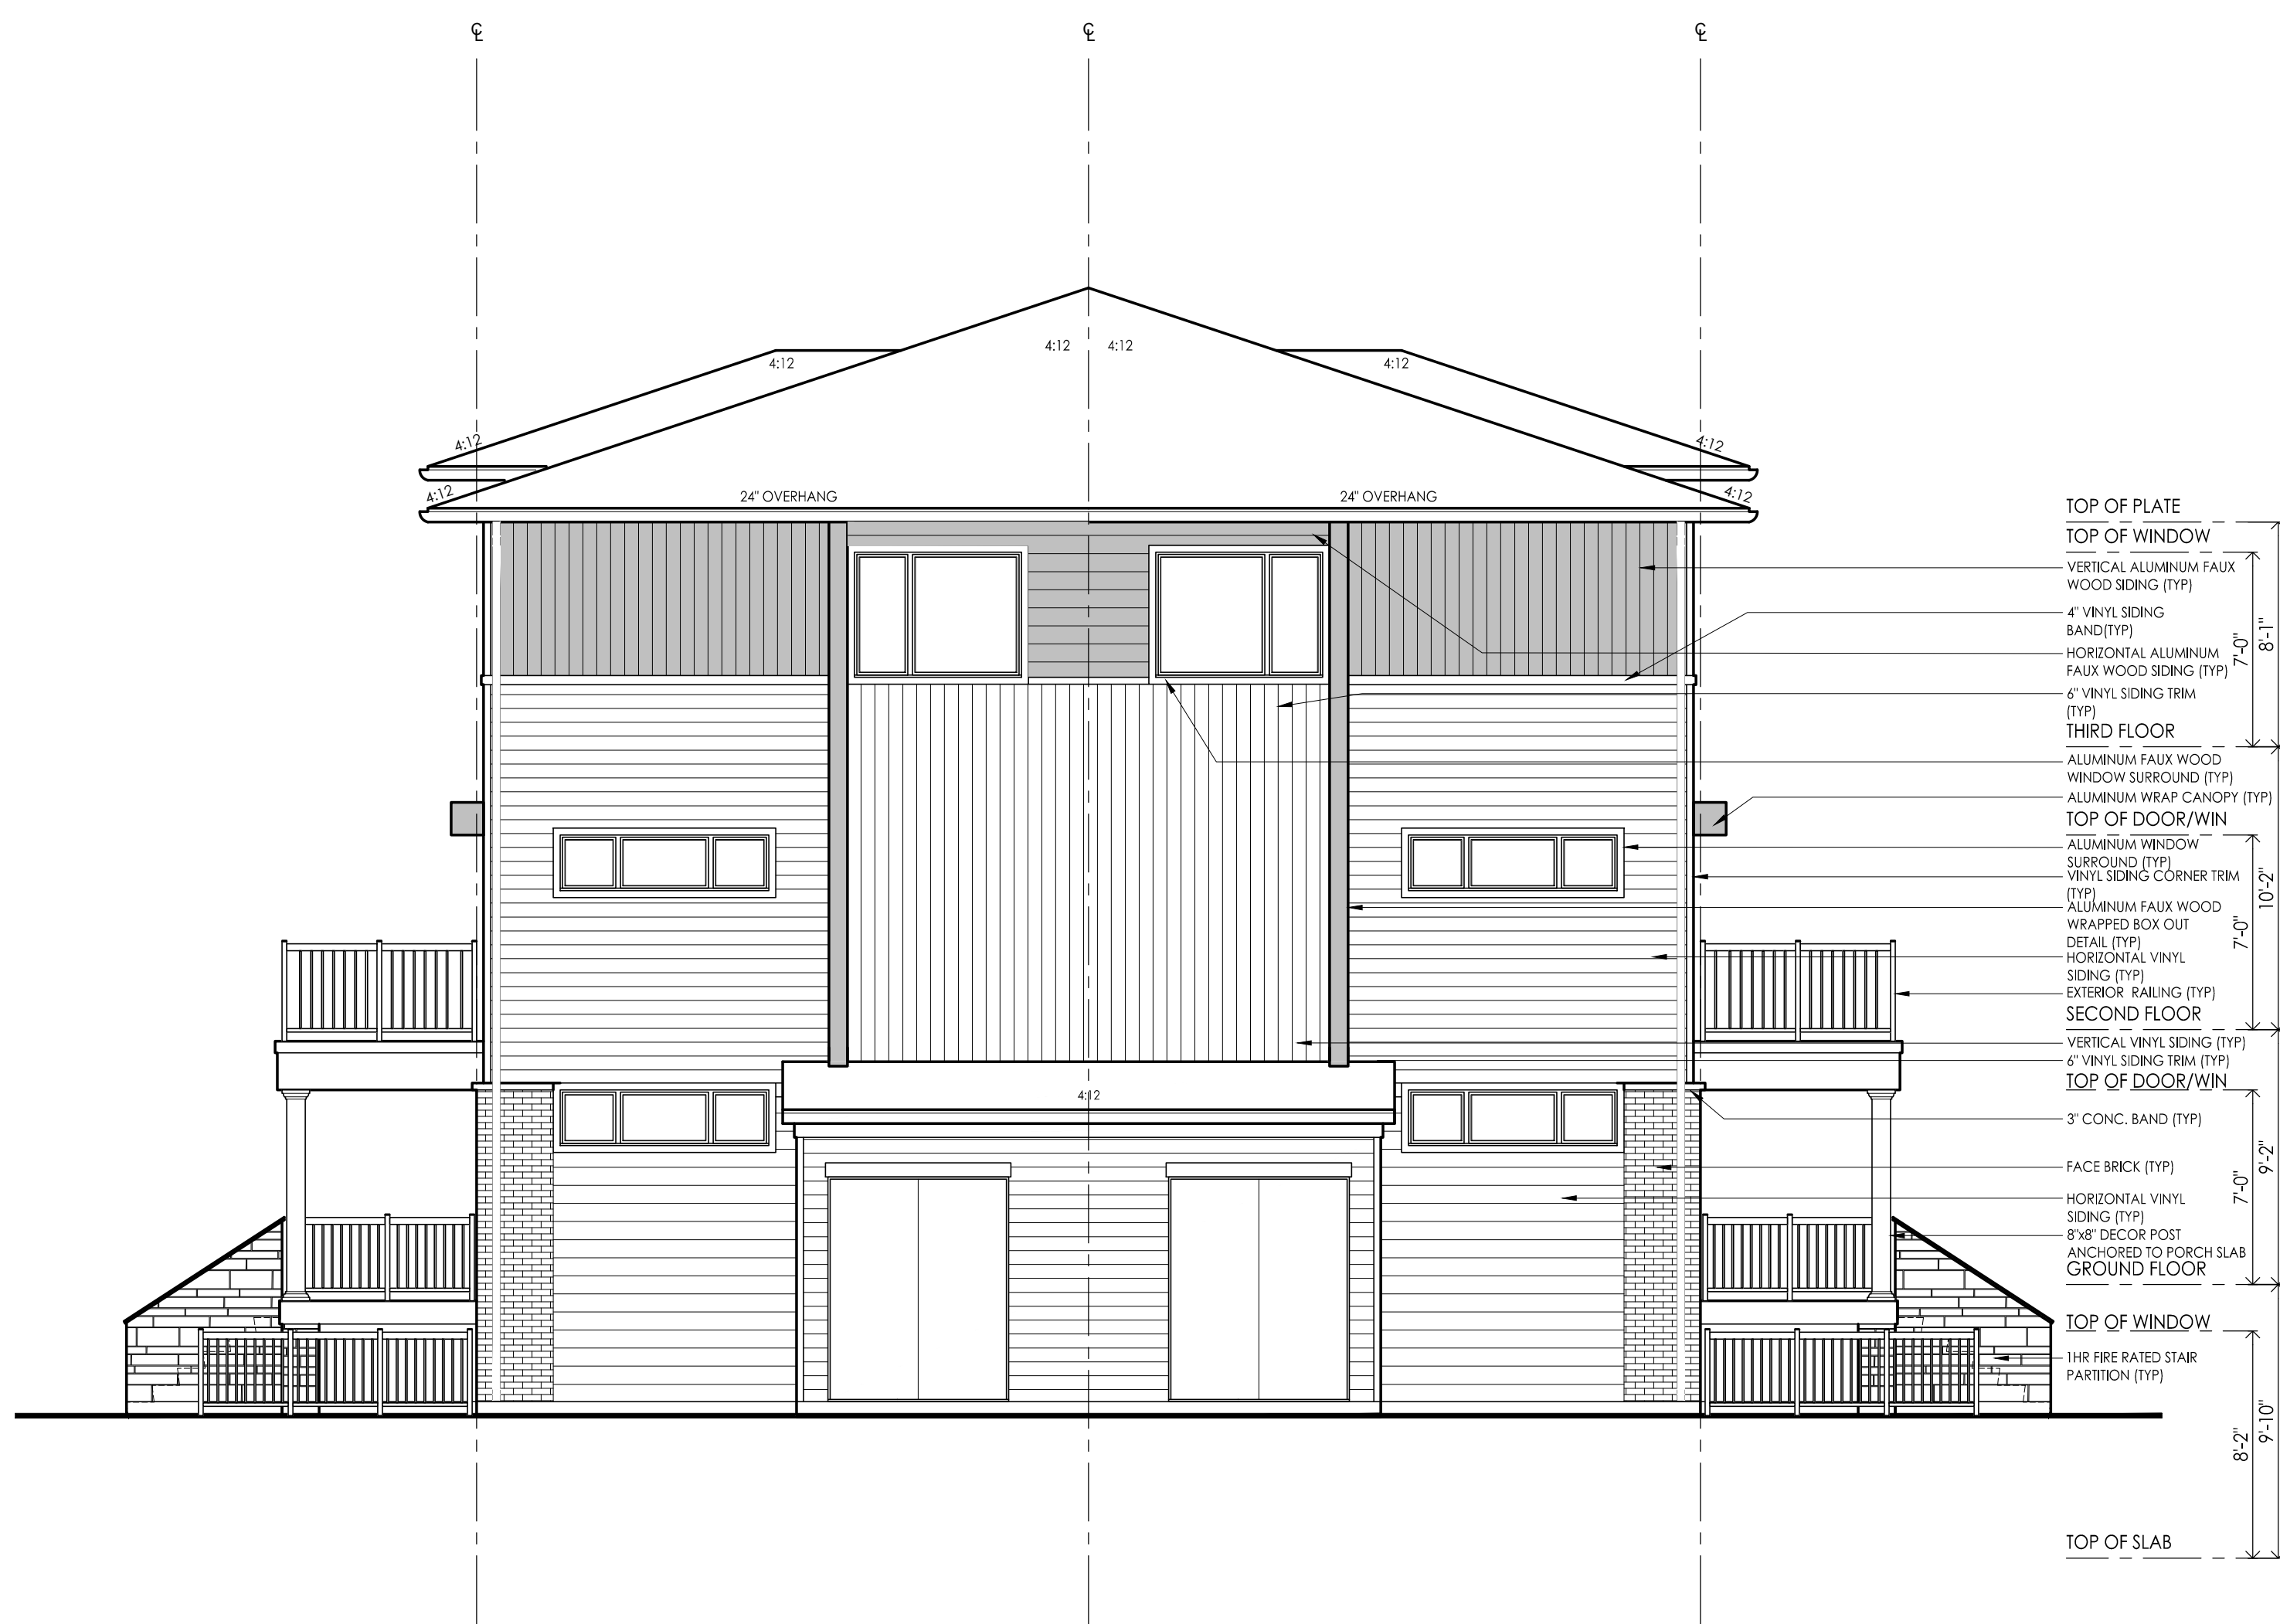
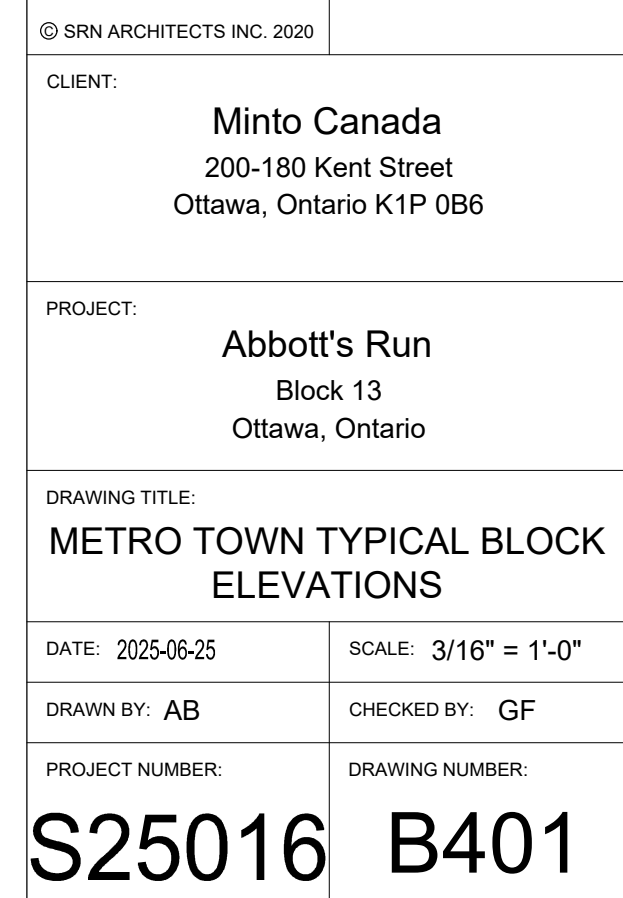
[illegible][illegible]

Minto Canada
200-180 Kent Street
Ottawa, Ontario K1P 0B6

PROJECT NUMBER:	DRAWING NUMBER:
-----------------	-----------------

S25016	B400
--------	------



[illegible][illegible]

SIDE ELEVATION - METRO TOWN TYPICAL BLOCK



FLANKAGE ELEVATION - METRO TOWN TYPICAL BLOCK