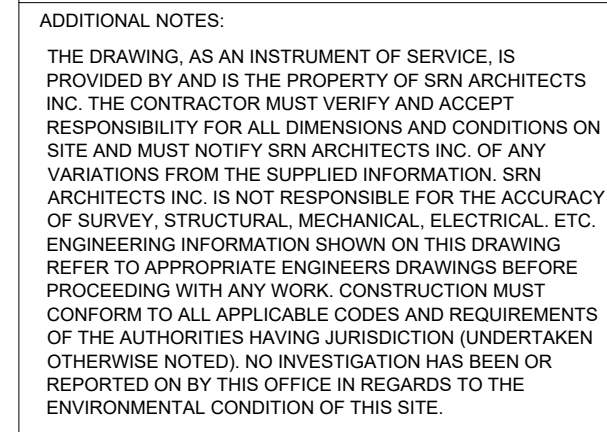


[illegible]

**PLAN OF SURVEY OF
BLOCK 140
REGISTERED PLAN 4M-1544
CITY OF OTTAWA
SURVEYED BY ANNIS, O'SULLIVAN, VOLLEBEKK LTD.**

CIVIL ENGINEER:
DAVID SCHAEFER ENGINEERING LTD.
120 IBER ROAD, UNIT 103
STITTVILLE, ON K4S 1E9

**PRELIMINARY, NOT FOR
CONSTRUCTION**
ALL AREAS CALCULATIONS ARE
PRELIMINARY

[illegible]

ARCHITECTS
8395 JANE STREET, SUITE 203
VAUGHAN, ONTARIO. L4K 5Y2
PHONE: 905.417.5515 FAX: 905.417.5511



Minto Canada
200-180 Kent Street
Ottawa, Ontario K1P 0B6

DRAWING TITLE:

SITE PLAN

DRAWN BY: AB	CHECKED BY: GL
--------------	----------------

C2501C A10

S25016 A10



LEGEND

MAIN ENTRANCE

BICYCLE PARKING, REFER TO LANDSCAPE DRAWINGS

BARRIER FREE PARKING

RESIDENT PARKING

VISITOR PARKING

	FIRE HYDRANT, REFER TO CIVIL DRAWINGS
	LIGHT POLE, REFER TO ELECTRICAL DRAWINGS
	LIGHT BOLLARD, REFER TO ELECTRICAL DRAWINGS
	WALL MOUNTED LIGHT FIXTURE, REFER TO ELECTRICAL DWGS
	FIRE ROUTE SIGN AS PER CITY STANDARD
	BARRIER FREE PARKING SIGN, AS PER CITY STANDARD
	STOP SIGN
	DLE FREE ZONE SIGN
	POLIS SIGN
	TACTILE INDICATOR
	TRANSFORMER
	DEPRESSED CURB
	GAS METER
	HYDRO METER
	NON FREEZABLE HOSE BIB
	ELECTRIC VEHICLE CHARGING STATION
	DAMSEW CONNECTION
	SATTE NUMBER
	FIRE BREAK BLOCK
	LOWER LEVEL ELEVATION
	FIRST FLOOR ELEVATION
	AREA DRAIN
	DENOTES FIRE ROUTE
	DENOTES AMENITY BOUNDARY
	DENOTES PARKING LOT LANDSCAPING BOUNDARY
	DENOTES SOFT LANDSCAPING AREA
	DENOTES DECORATIVE FENCING

