



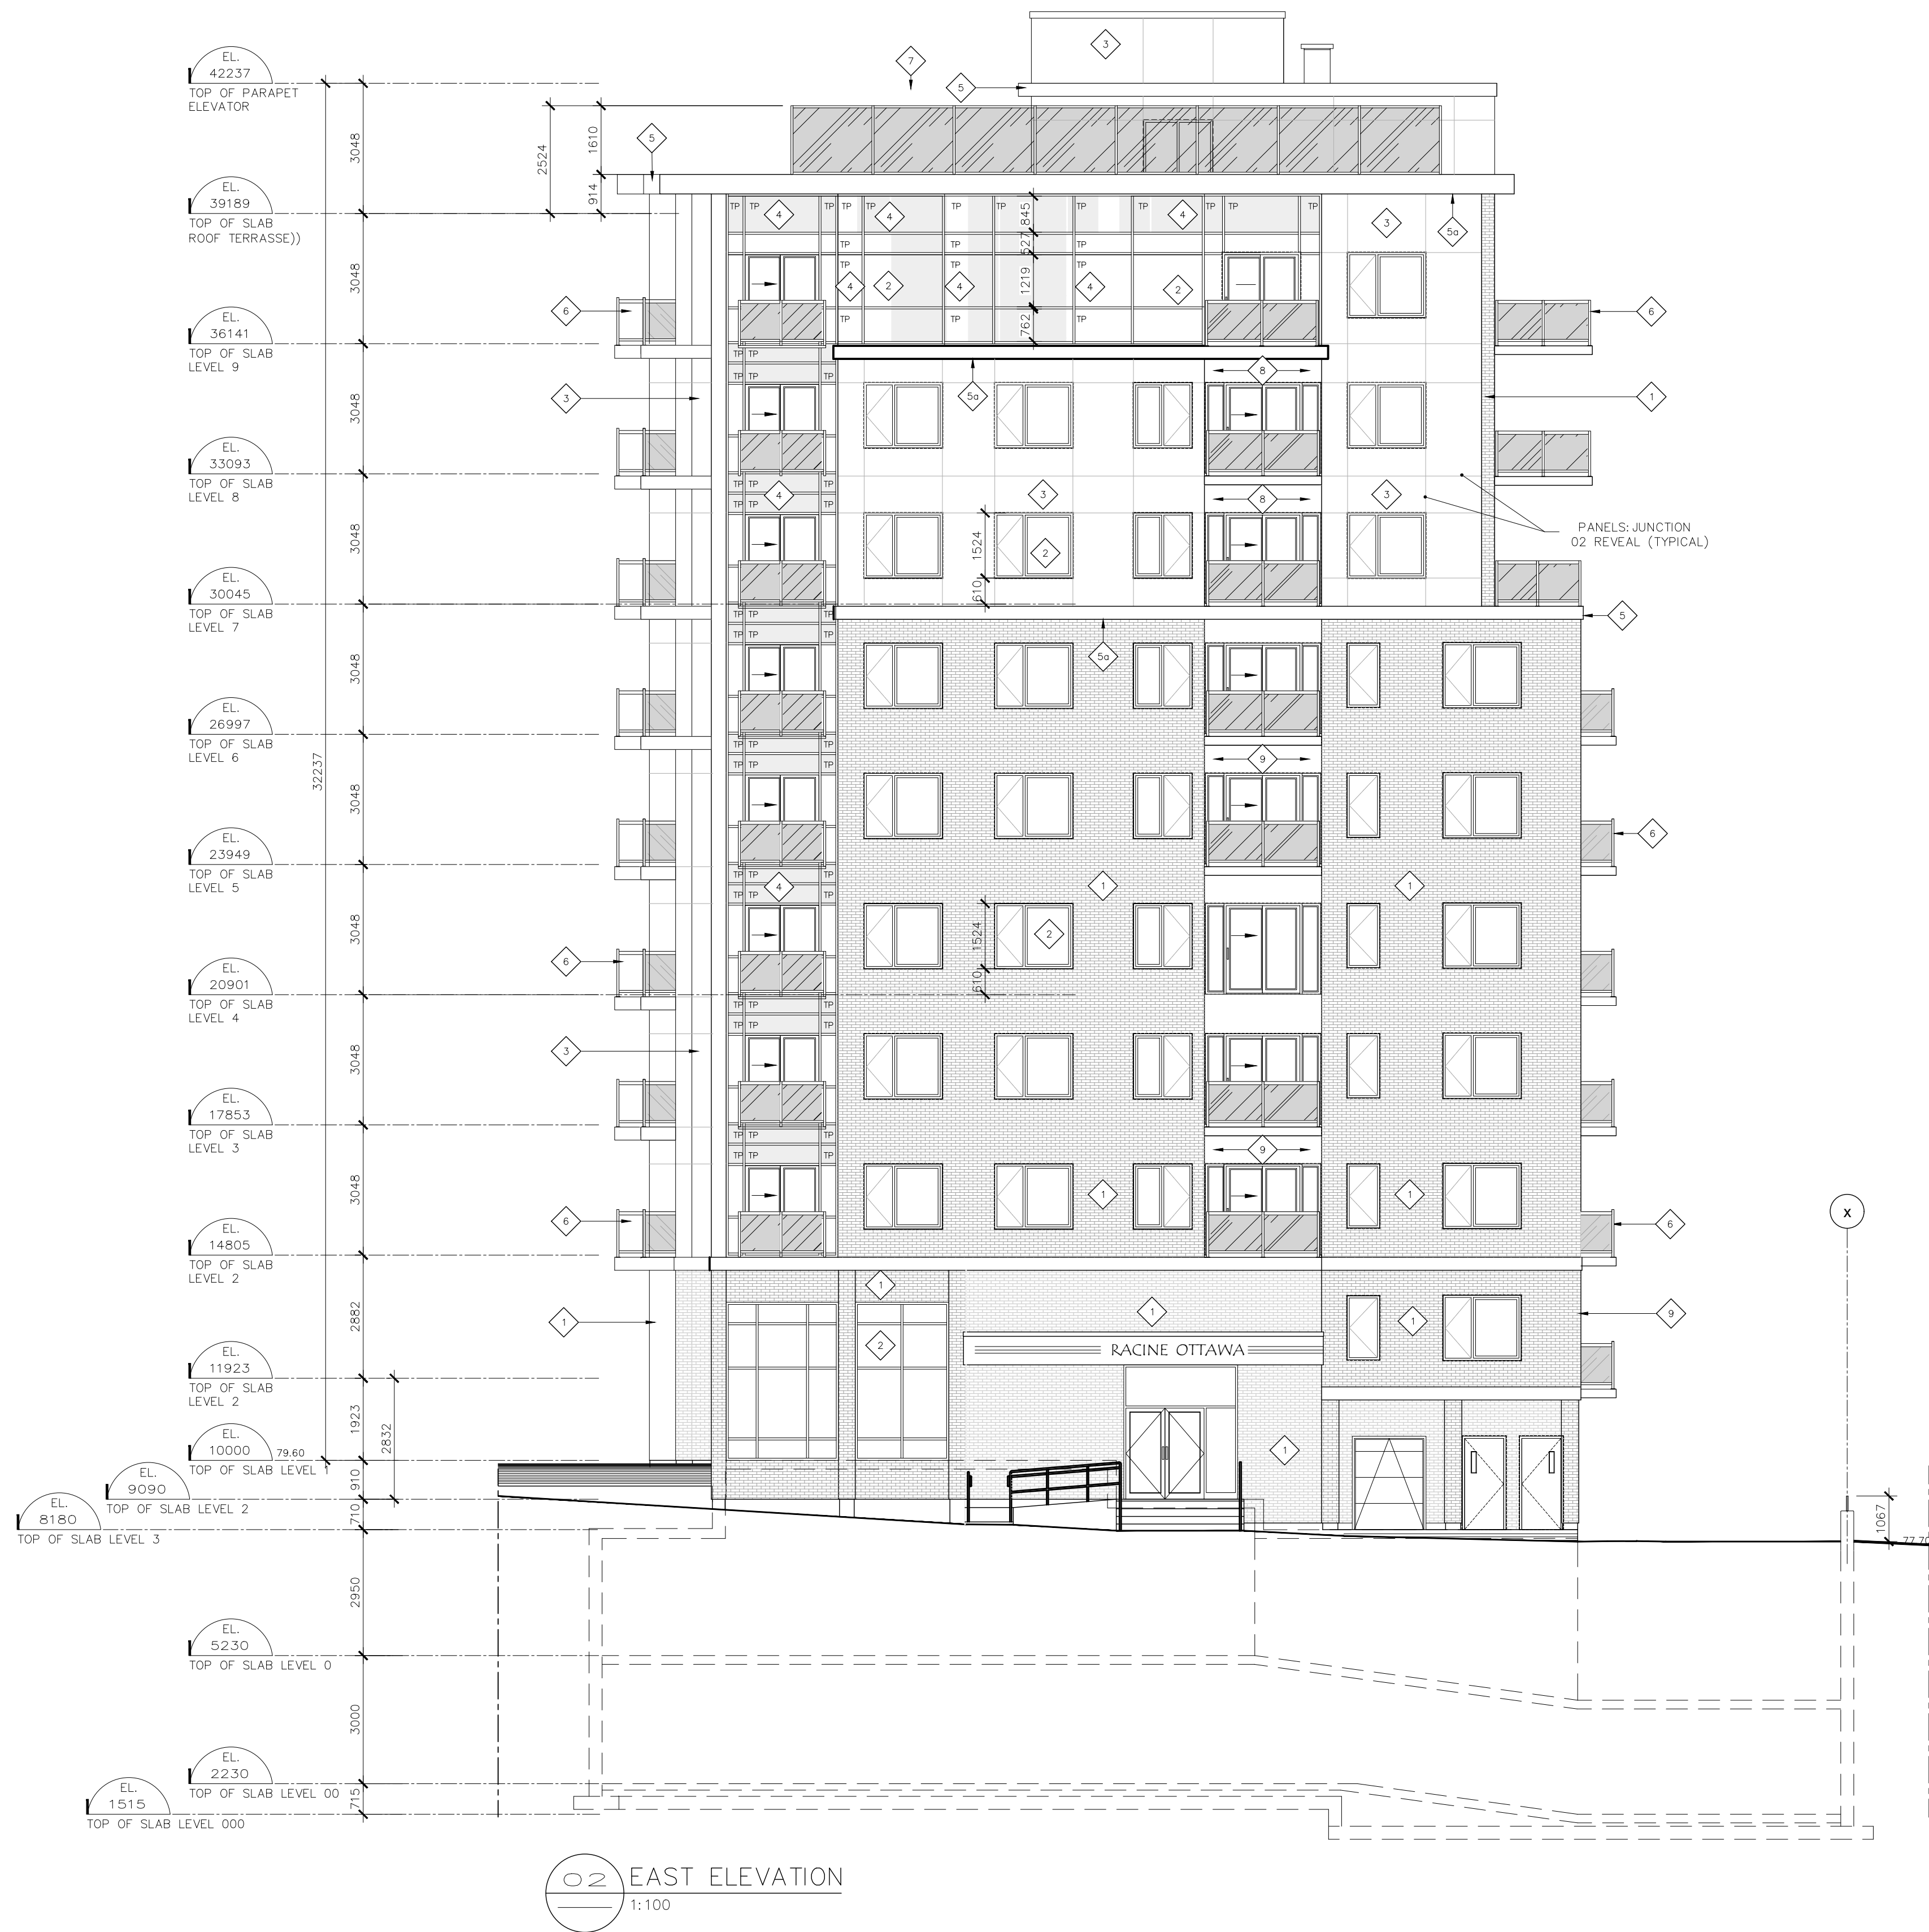


MATERIAL LEGEND OF EXTERIOR FINISHES			
1 11 MASONRY CLADDING / BRICK: BRICK: ENDICOTT BRICK SERIES: ARCHITECTURAL COLOR: SEE BELOW FORMAT: MODULAR DIMENSIONS: 194mmX92mmX57mm	2 GLAZING TYPE 1 : CURTAIN WALL TYPE 2 : STANDARD FRAME : ALUMINIUM COLOR : BLACK GLASS : THERMOS CLEAR		
3 PRECAST PANELS: COLOR: CONCRETE COLORS SAMPLE TO BE RECEIVED	4 SPANDREL PANEL CURTAIN WALL FRAME COLOR: BLACK GLASS : THERMOS CLEAR WITH OPAQUE BAKING		
5 FLASHING AND FACIA OF THE PARAPET PREPARED STEEL TYPE : ALPOLIC OR EQUIVALENT COLOR: TO MATCH CONCRETE	6 CONCRETE BALCONY C/W CLEAR TEMPERED GLASS HANDRAIL AND PREPARED ALUMINIUM SUPPORTS. COLOR: BLACK		
5a PREFINISH ALUMINIUM COLOR : BROWNISH TO MATCH BRICK	7 PREFINISH ALUMINIUM COLOR : BROWNISH TO MATCH BRICK		
8 PREFINISH ALUMINIUM COLOR : BROWNISH TO MATCH BRICK	9 PREFINISH ALUMINIUM BRAND : DYZAL FINISH : WOOD GRAIN COLOR : JATOBA LIGHT GREY		

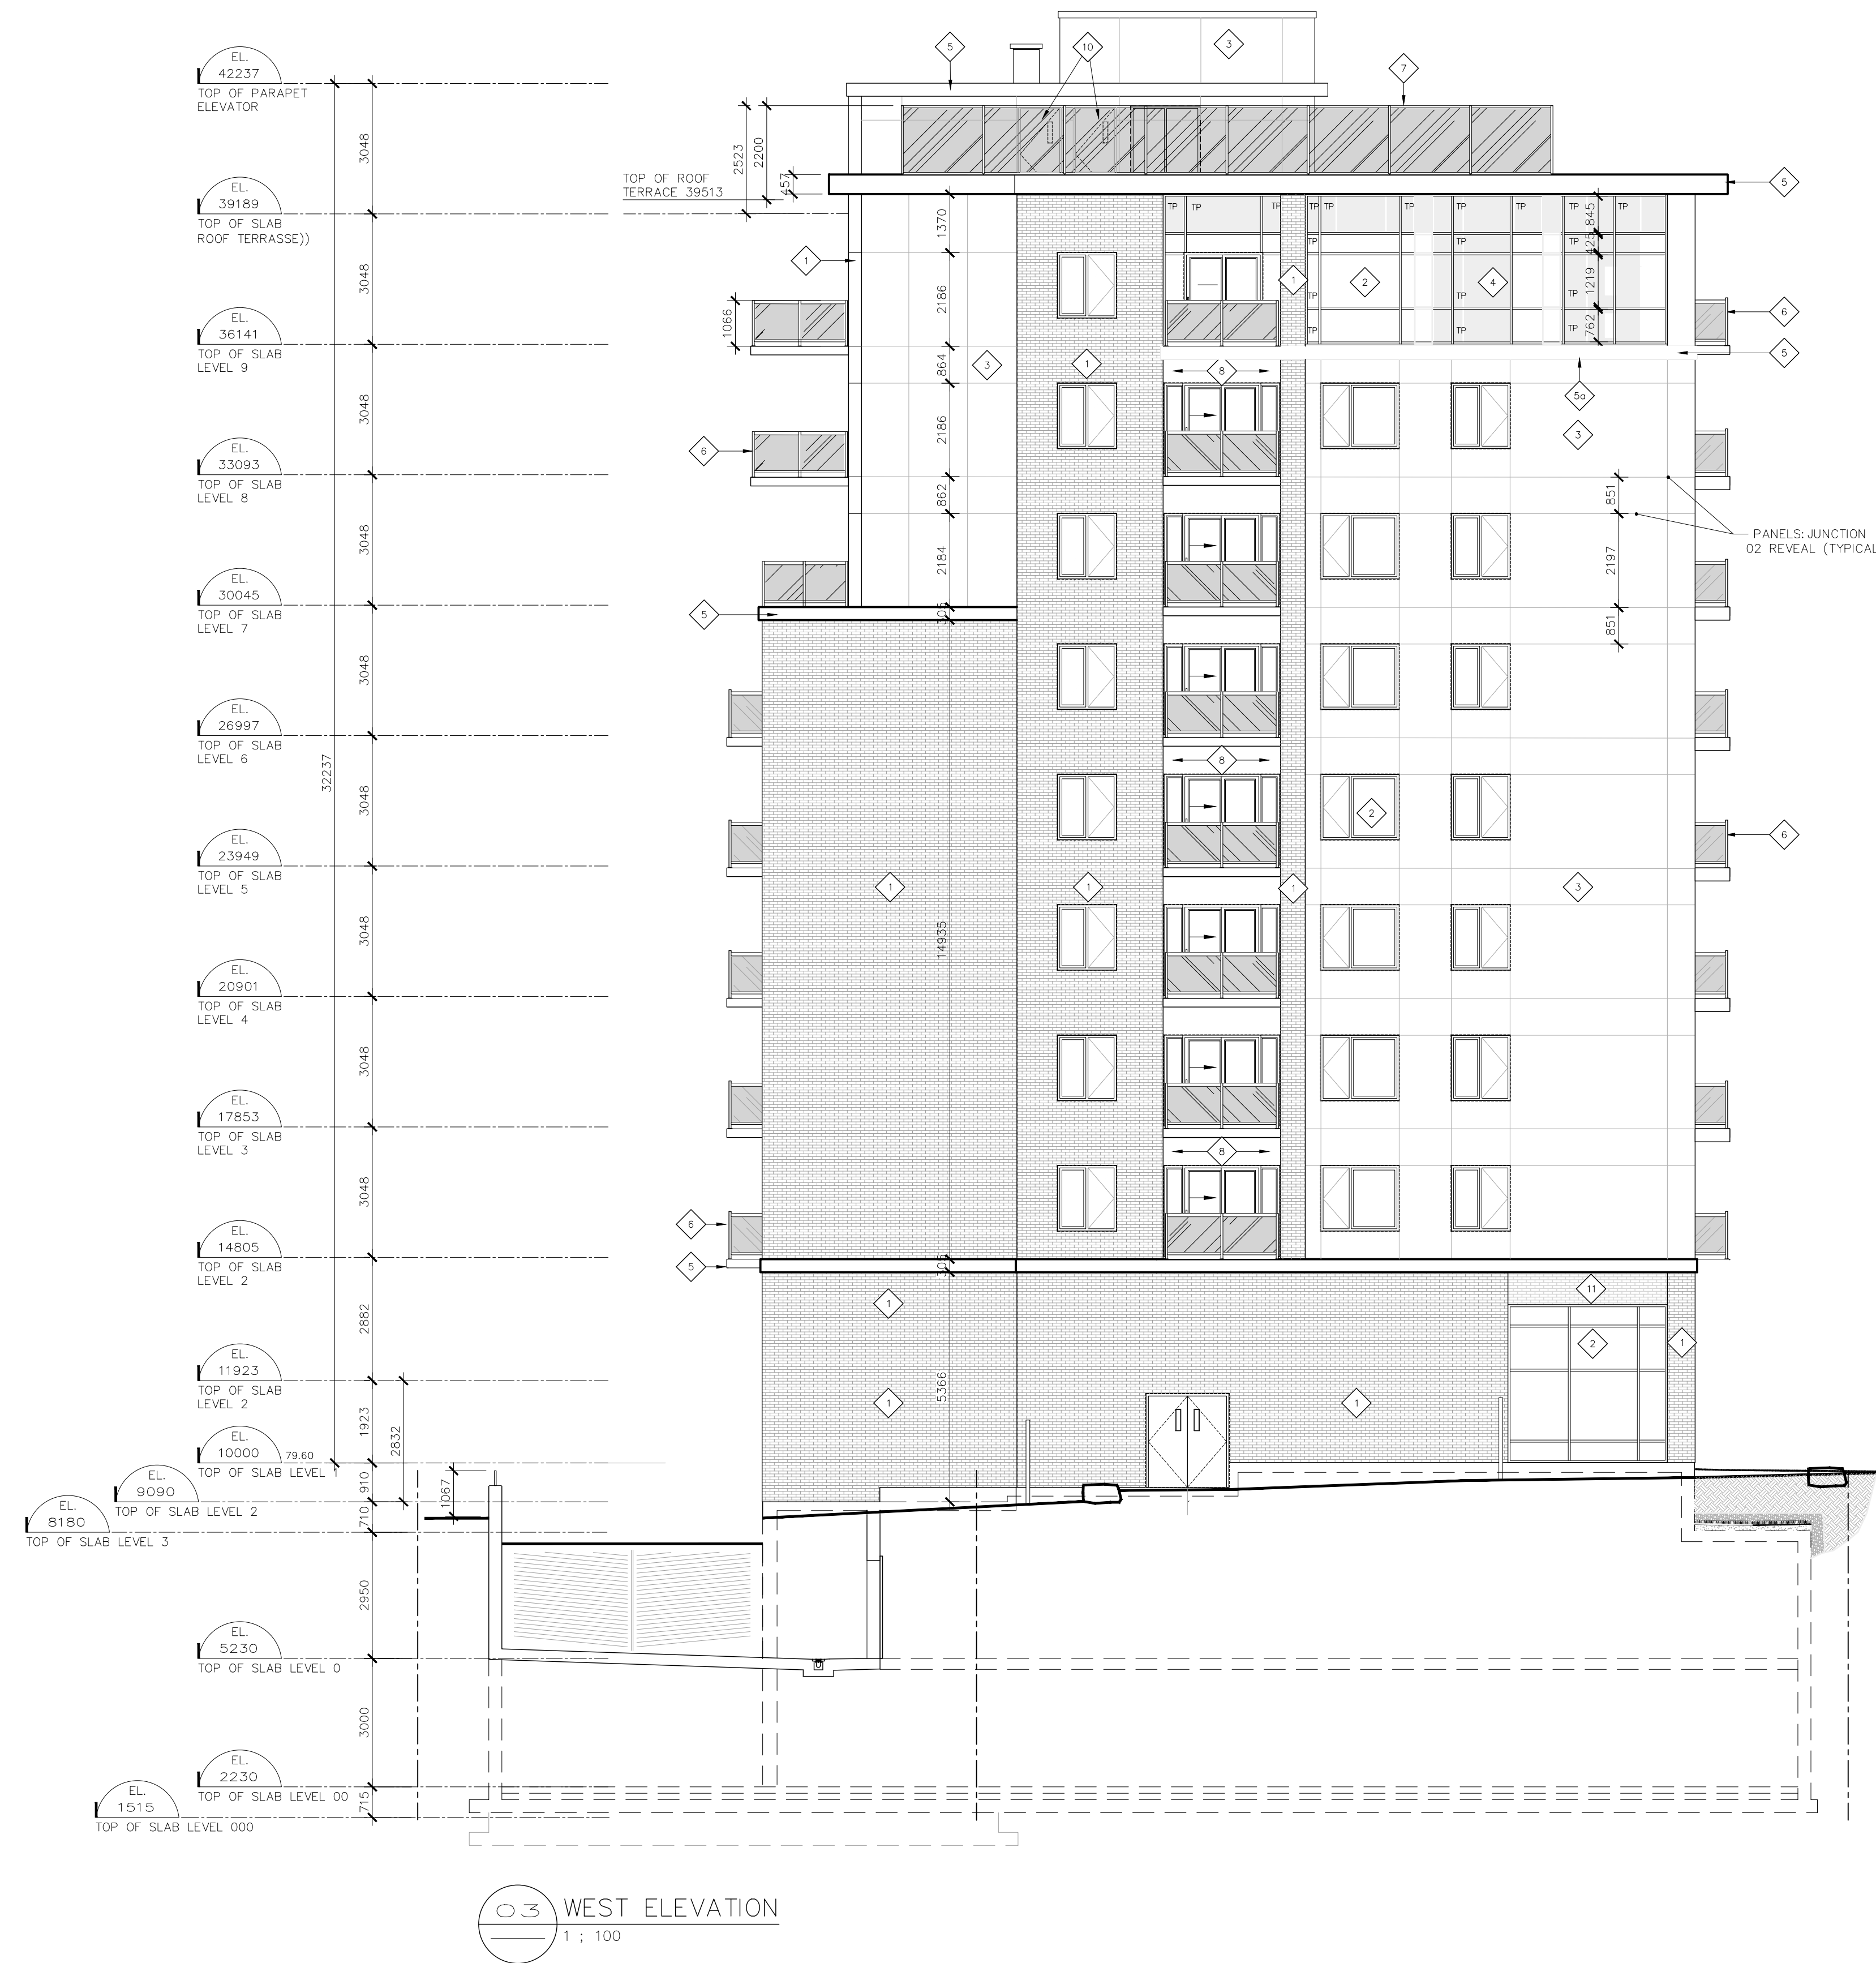

MATERIAL LEGEND OF EXTERIOR FINISHES			
1 11 MASONRY CLADDING / BRICK: BRICK: ENDICOTT BRICK SERIES: ARCHITECTURAL COLOR: SEE BELOW FORMAT: MODULAR DIMENSIONS: 194mmX92mmX57mm	2 GLAZING TYPE 1 : CURTAIN WALL TYPE 2 : STANDARD FRAME : ALUMINIUM COLOR : BLACK GLASS : THERMOS CLEAR	3 PRECAST PANELS: COLOR: CONCRETE COLORS SAMPLE TO BE RECEIVED	4 SPANDREL PANEL CURTAIN WALL FRAME COLOR: BLACK GLASS: THERMOS CLEAR WITH OPAQUE BAKING
5 FLASHING AND FACIA OF THE PARAPET PREPAINED STEEL TYPE : ALPOLIC OR EQUIVALENT COLOR: TO MATCH CONCRETE	6 CONCRETE BALCONY C/W CLEAR TEMPERED GLASS HANDRAIL AND PREPAINED ALUMINIUM SUPPORTS COLOR: BLACK	5a PREFINISH ALUMINIUM COLOR : BROWNISH TO MATCH BRICK	7
8 PREFINISH ALUMINIUM COLOR : BROWNISH TO MATCH BRICK	9 PREFINISH ALUMINIUM BRAND : DYZAL FINISH : WOOD GRAIN COLOR : JATIBA LIGHT GREY		



MATERIAL LEGEND OF EXTERIOR FINISHES			
1 11	2 GLAZING TYPE 1 : CURTAIN WALL TYPE 2 : STANDARD FRAME : ALUMINIUM COLOR : BLACK GLASS : THERMOS CLEAR		
3 PRECAST PANELS: COLOR: CONCRETE COLORS SAMPLE TO BE RECEIVED	4 SPANDREL PANEL CURTAIN WALL FRAME COLOR - BLACK GLASS - THERMOS CLEAR WITH OPAQUE BAKING		
5 FLASHING AND FACIA OF THE PARAPET PREPAINTED STEEL TYPE : ALPOLIC OR EQUIVALENT COLOR: TO MATCH CONCRETE	6 CONCRETE BALCONY C/W CLEAR TEMPERED GLASS HANDRAIL AND PREPAINTED ALUMINIUM SUPPORTS COLOR: BLACK		
5a PREFINISH ALUMINIUM COLOR : BROWNISH TO MATCH BRICK	8 PREFINISH ALUMINIUM COLOR : BROWNISH TO MATCH BRICK		
8 PREFINISH ALUMINIUM COLOR : BROWNISH TO MATCH BRICK	9 PREFINISH ALUMINIUM BRAND : DYZAL FINISH : WOOD GRAIN COLOR : JATOBA LIGHT GREY		

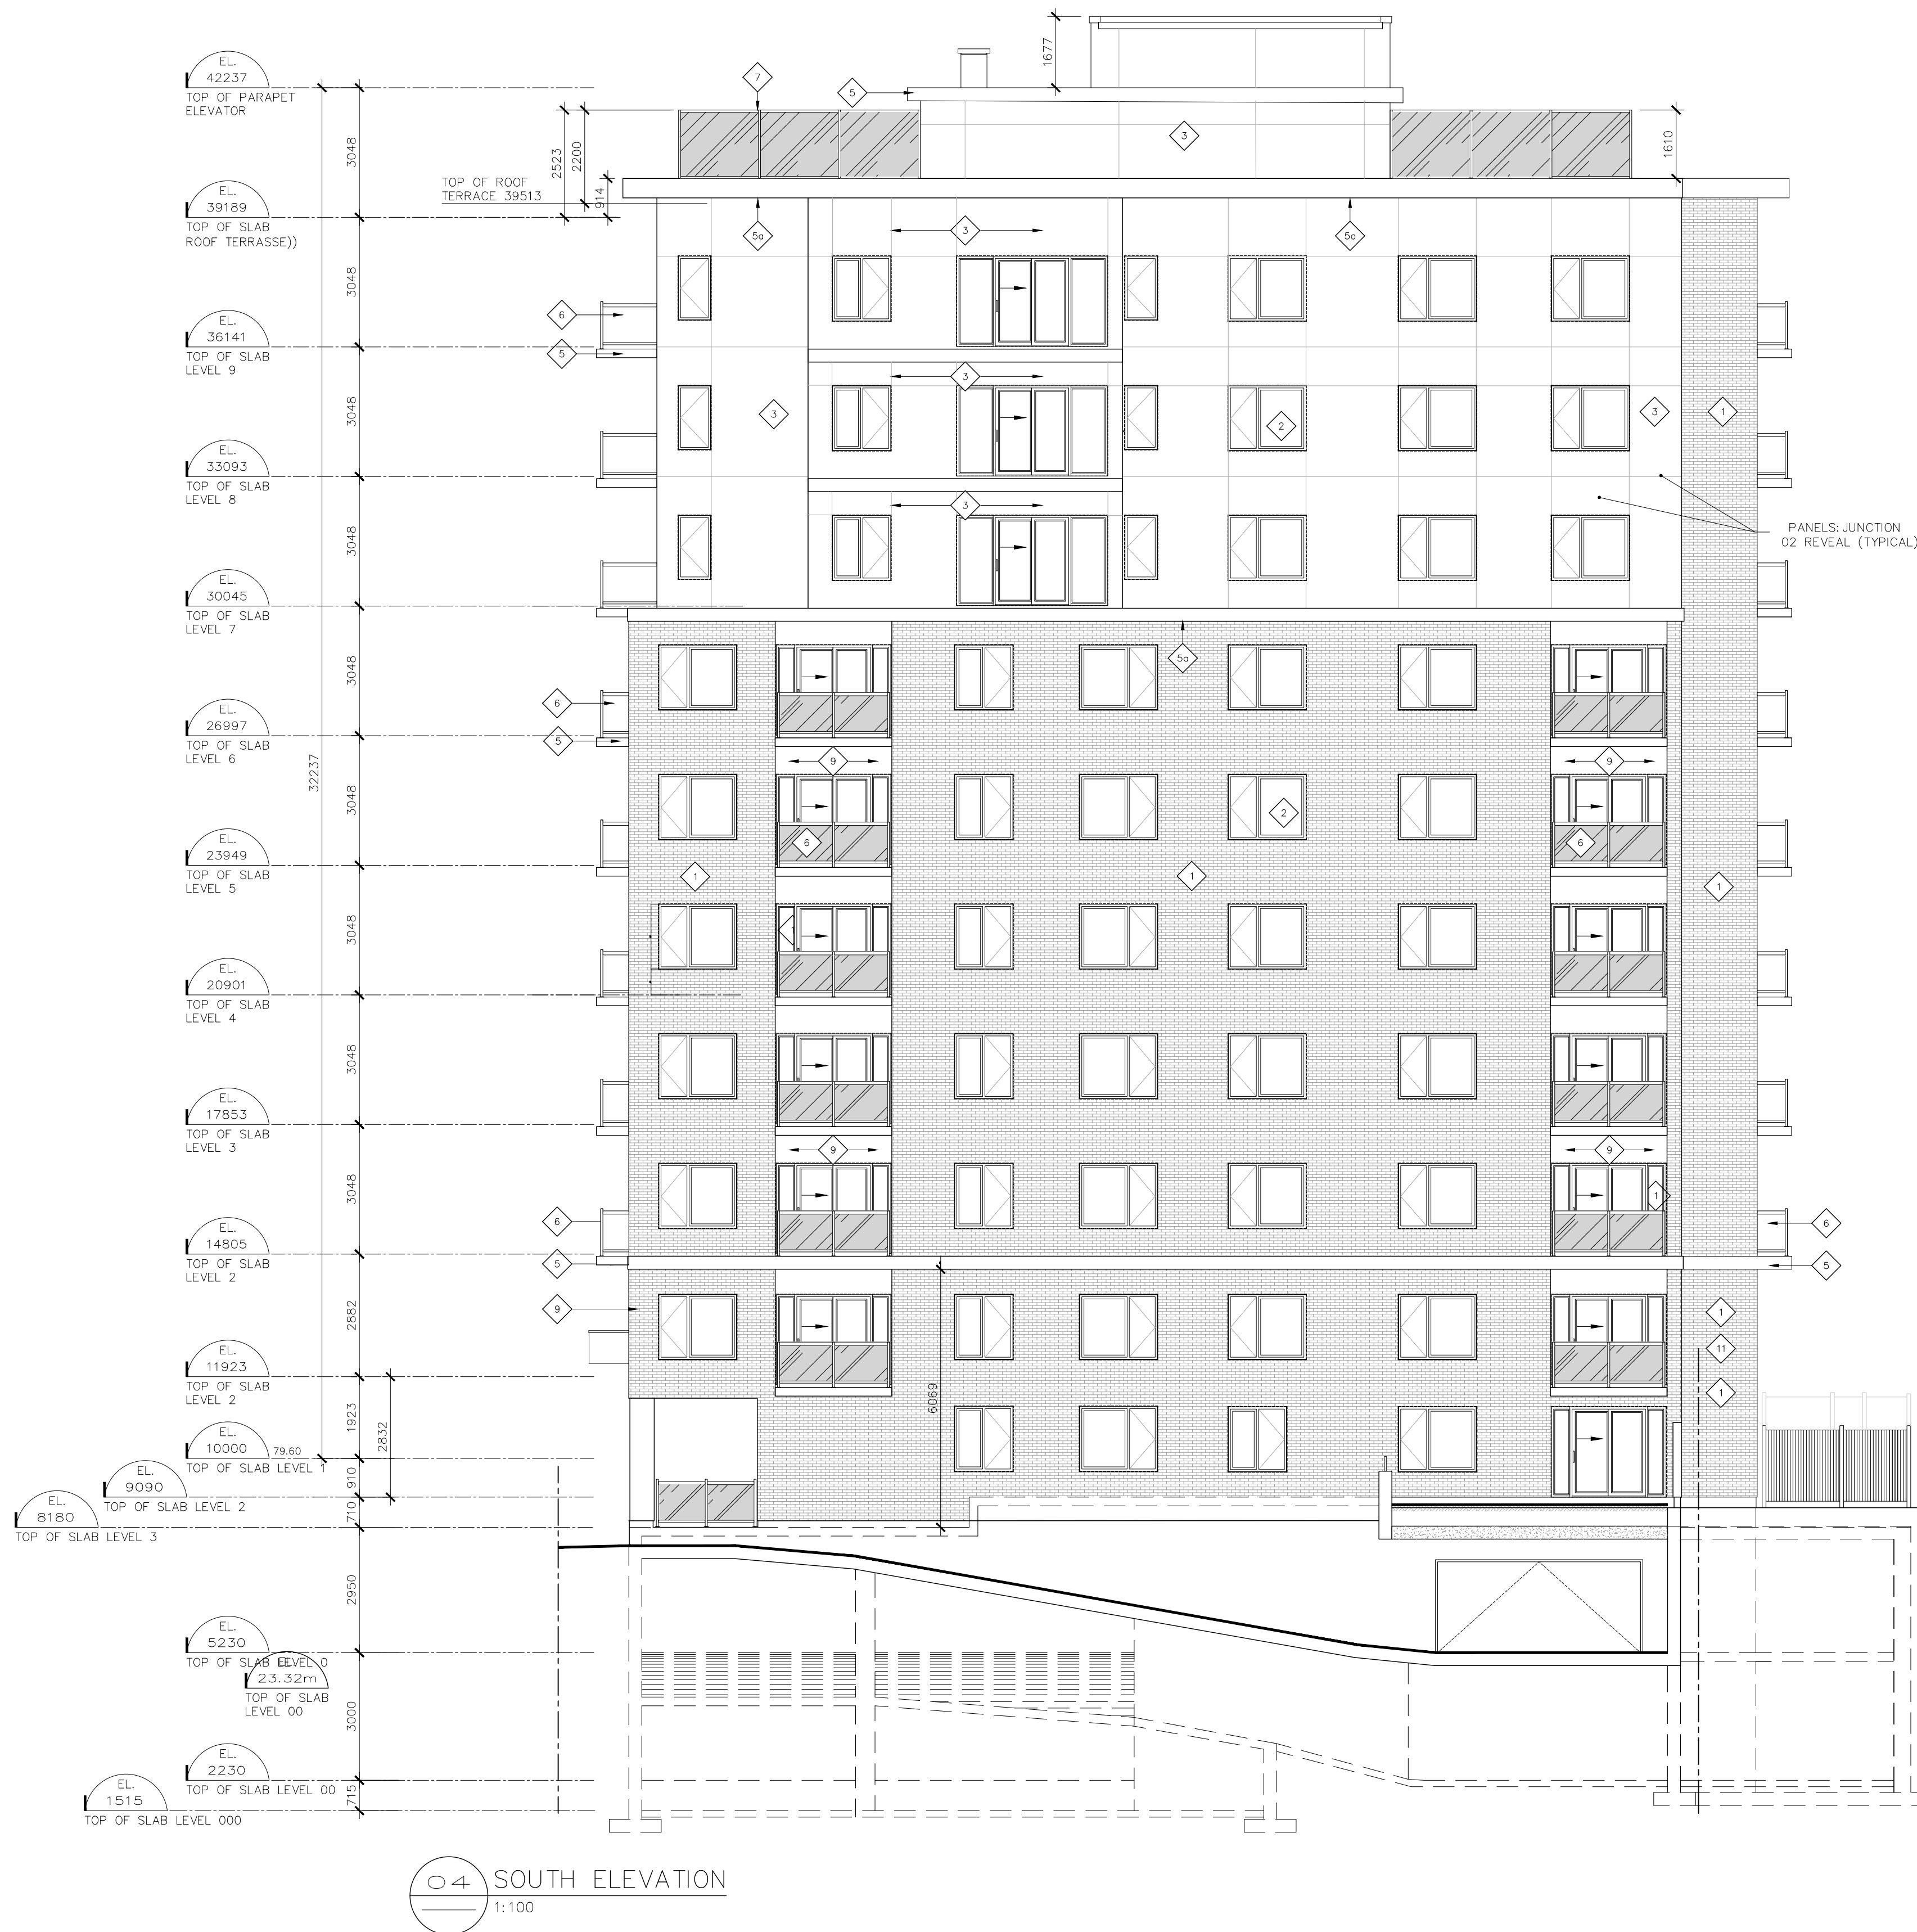

MATERIAL LEGEND OF EXTERIOR FINISHES			
1 11	MASONRY CLADDING / BRICK: BRICK: ENDICOTT BRICK SERIES: ARCHITECTURAL COLOR: SEE BELOW FORMAT: MODULAR DIMENSIONS: 194mm x 92mm x 57mm	2	GLAZING: TYPE 1: CURTAIN WALL TYPE 2: STANDARD FRAME: ALUMINIUM COLOR: BLACK GLASS: THERMOS CLEAR
3	PRECAST PANELS: COLOR: CONCRETE COLORS SAMPLE TO BE RECEIVED	4	SPANDREL PANEL CURTAIN WALL FRAME COLOR: BLACK GLASS: THERMOS CLEAR WITH OPAQUE BAKING
5	FLASHING AND FACIA OF THE PARAPET PREPAINTED STEEL TYPE: ALPOLIC OR EQUIVALENT COLOR: TO MATCH CONCRETE	6	CONCRETE BALCONY C/W CLEAR TEMPERED GLASS HANDRAIL AND PREPAINTED ALUMINIUM SUPPORTS COLOR: BLACK
5a	PREFINISH ALUMINIUM COLOR: BROWNISH TO MATCH BRICK	7	PREFINISH ALUMINIUM BRAND: DYZAL FINISH: WOOD GRAIN COLOR: JATоба LIGHT GREY
8	PREFINISH ALUMINIUM COLOR: BROWNISH TO MATCH BRICK	9	PREFINISH ALUMINIUM BRAND: DYZAL FINISH: WOOD GRAIN COLOR: JATоба LIGHT GREY

RACINE ■ OTTAWA ■
630 Montréal Road, Ottawa, On

LOT 45 AND PART OF LOTS 3, 4 & 5, REGISTERED PLAN 343 (CITY OF OTTAWA)	
ACTUAL LAND AREA	970.77 M ² *
*AFTER CITY ROAD WIDENING	
BUILDING FOOTPRINT (GFA):	502.55 M ²
NUMBER OF DWELLINGS:	56 UNITS

