



STANDARD DECIDUOUS TREE PLANTING

D1

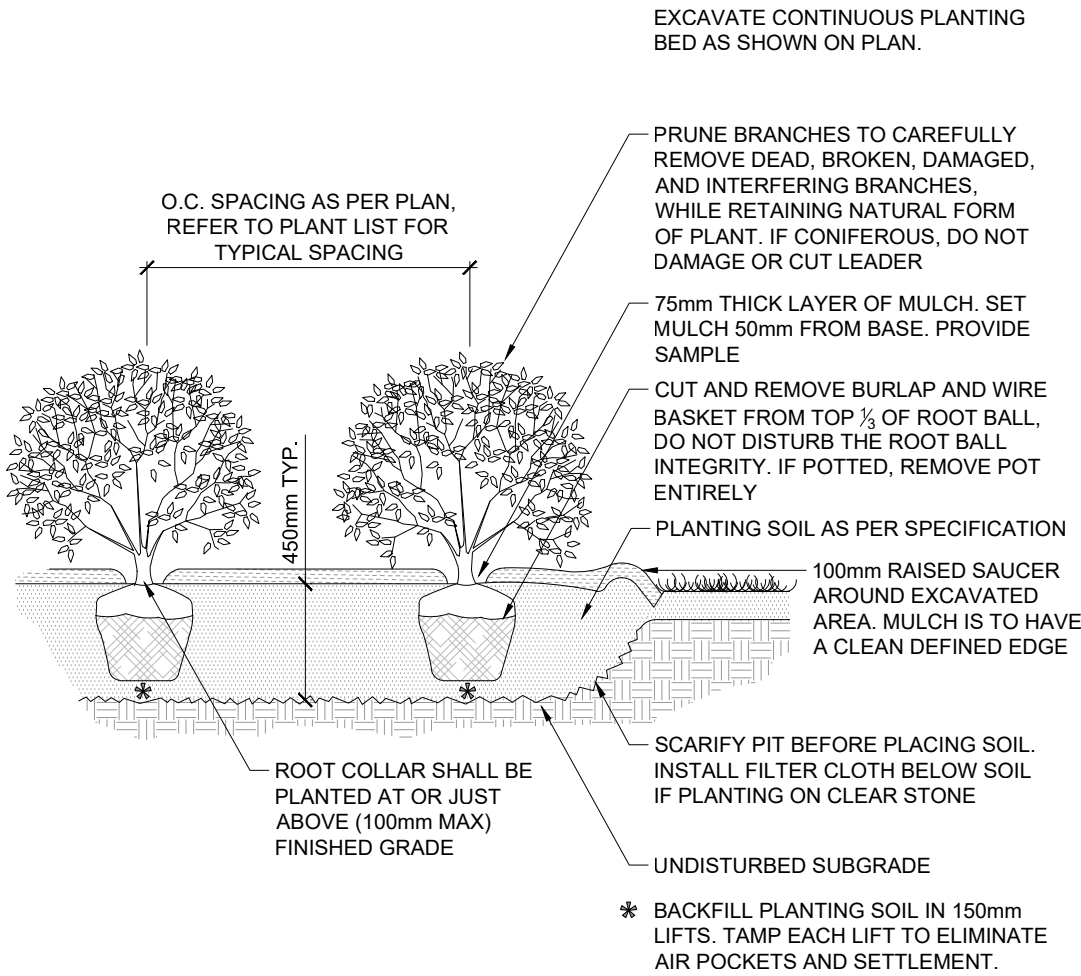


SHRUB AND PERENNIAL PLANTING

D2

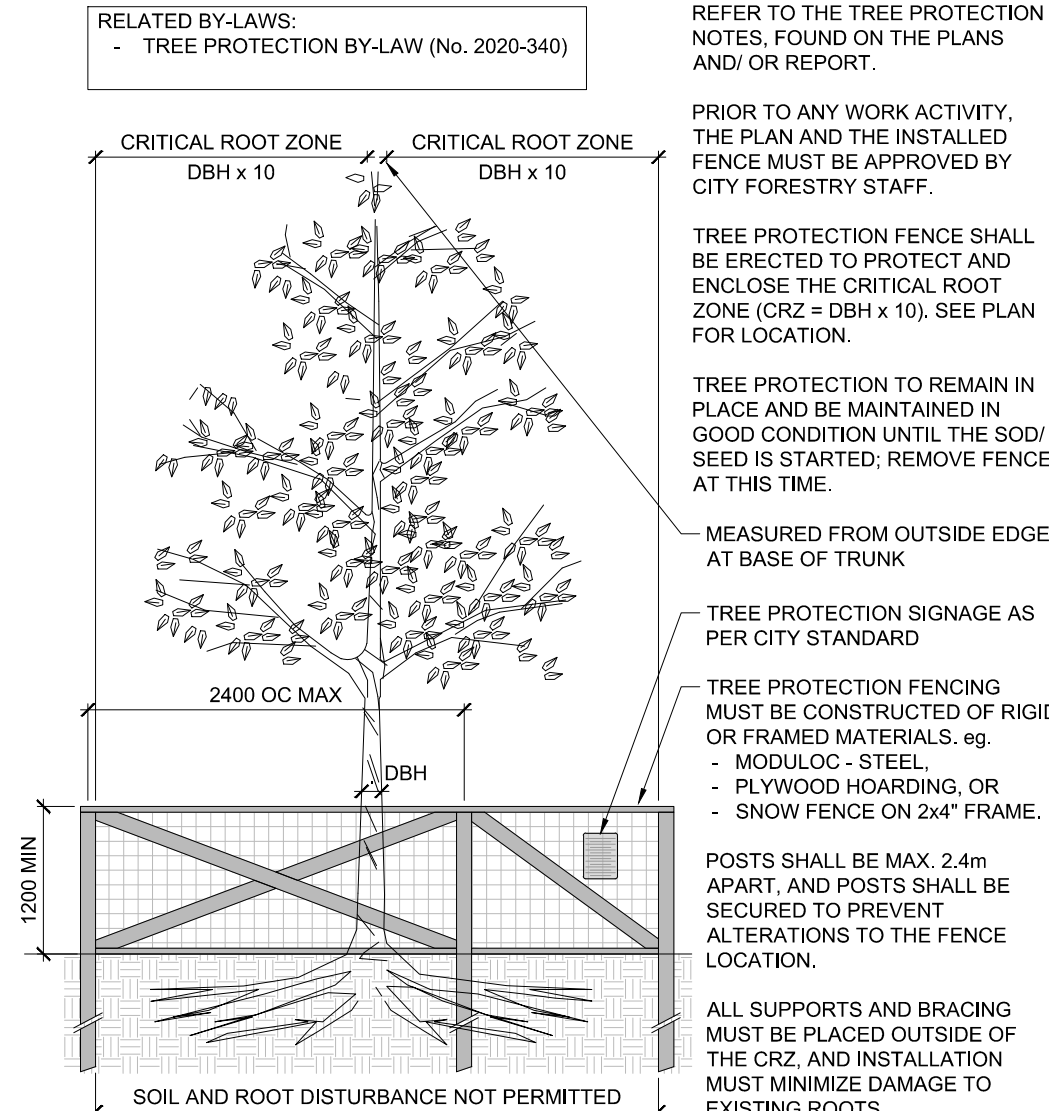

TREE PROTECTION FENCE

D3

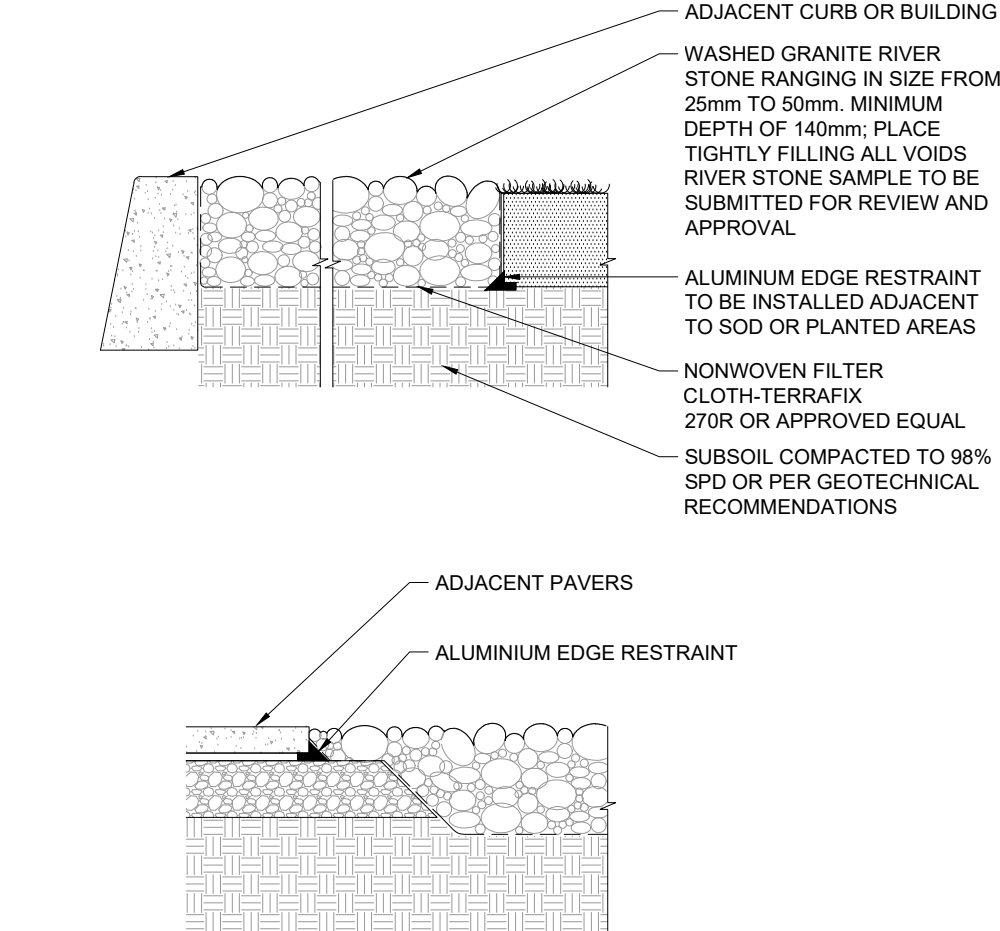

RIVER STONE DETAIL

D4

ANDREW MCCREIGHT
MANAGER, DEVELOPMENT REVIEW CENTRAL
PLANNING, DEVELOPMENT & BUILDING SERVICES
DEVELOPMENT DEPARTMENT, CITY OF OTTAWA

APPROVED

By Andrew McCreight at 12:19 pm, Jul 07, 2025

Owner:
Regional Group
c/o Evan Garfinkel
1737 Woodward Drive
Ottawa, ON K2C 0P9
Phone: 613-230-2100

NOTE:
THE POSITION OF ALL POLE LINES, CONDUITS, WATERMANS, SEWERS AND OTHER UNDERGROUND AND OVERGROUND UTILITIES AND STRUCTURES IS NOT NECESSARILY SHOWN ON THE CONTRACT DRAWINGS. AND WHERE SHOWN, THE ACCURACY OF THE POSITION OF SUCH UTILITIES AND STRUCTURES IS NOT GUARANTEED. BEFORE STARTING WORK, DETERMINE THE EXACT LOCATION OF ALL SUCH UTILITIES AND STRUCTURES AND ASSUME ALL LIABILITY FOR DAMAGE TO THEM.

| No. | REVISION | DATE | BY | No. | REVISION | DATE | BY |
|-----|----------------------------------|-----------|-----|-----|----------------------------------|-----------|-----|
| 8. | RE-ISSUED FOR SITE PLAN APPROVAL | MAY 22/25 | RGJ | 7. | REVISED PER SITE PLAN UPDATES | APR 29/25 | RGJ |
| 6. | REVISED PER CITY COMMENTS | NOV 29/24 | RGJ | 5. | RE-ISSUED FOR SITE PLAN APPROVAL | OCT 17/24 | RGJ |
| 4. | ISSUED FOR SITE PLAN APPROVAL | AUG 14/24 | RGJ | 3. | ISSUED FOR COORDINATION | AUG 8/24 | RGJ |
| 2. | ISSUED FOR COORDINATION | JULY 4/24 | RGJ | 1. | ISSUED FOR DISCUSSION | APR 26/24 | RGJ |
| 9. | RE-ISSUED FOR SITE PLAN APPROVAL | JUN 10/25 | RGJ | | | | |

| SCALE | DESIGN |
|-------|--------|
| | TCB |
| | RGJ |
| | TCB |
| | KW |
| | RGJ |



IFS ASSOCIATES
Andrew K. Boyd, R.P.F.
Consulting Urban Forester
P.O. Box 13593, Kanata,
Ontario, Canada K2K 1X6
Telephone (613) 838-5717
Website www.ifsassociate.ca

NOVATECH
Engineers, Planners & Landscape Architects
Suite 200, 240 Michael Cowpland Drive
Ottawa, Ontario, Canada K2M 1P6
Telephone (613) 254-9643
Facsimile (613) 254-5867
Website www.novatech-eng.com

| | |
|--|-----------------------------|
| LOCATION CITY OF OTTAWA GREYSTONE VILLAGE | PROJECT No. 114025-00 |
| DRAWING NAME 295 AND 355 DESCHÂTELETS AVE. LANDSCAPE DETAILS | REV # 9 REV # 9 |
| | DRAWING No. 114025-FT-D1 |

DISCLAIMER:
The elements on this plan illustrate the design intent and general constructability of the proposed landscape which will support the associated development. This is to demonstrate how the canopy cover, urban design, health, and climate change objectives of the Official Plan will be met through tree planting and site design. This drawing is for City review only and is not intended for construction. Final detailed design and construction documentation is to be provided with certified 'Issued for Construction' drawings and specifications prior to construction.