



By Kersten Nitsche at 10:06 am, Jul 14, 2025

**KERSTEN NITSCHKE, MCIP RPP
MANAGER (A), DEVELOPMENT REVIEW WEST
PLANNING, DEVELOPMENT AND BUILDING SERVICES
DEPARTMENT, CITY OF OTTAWA**

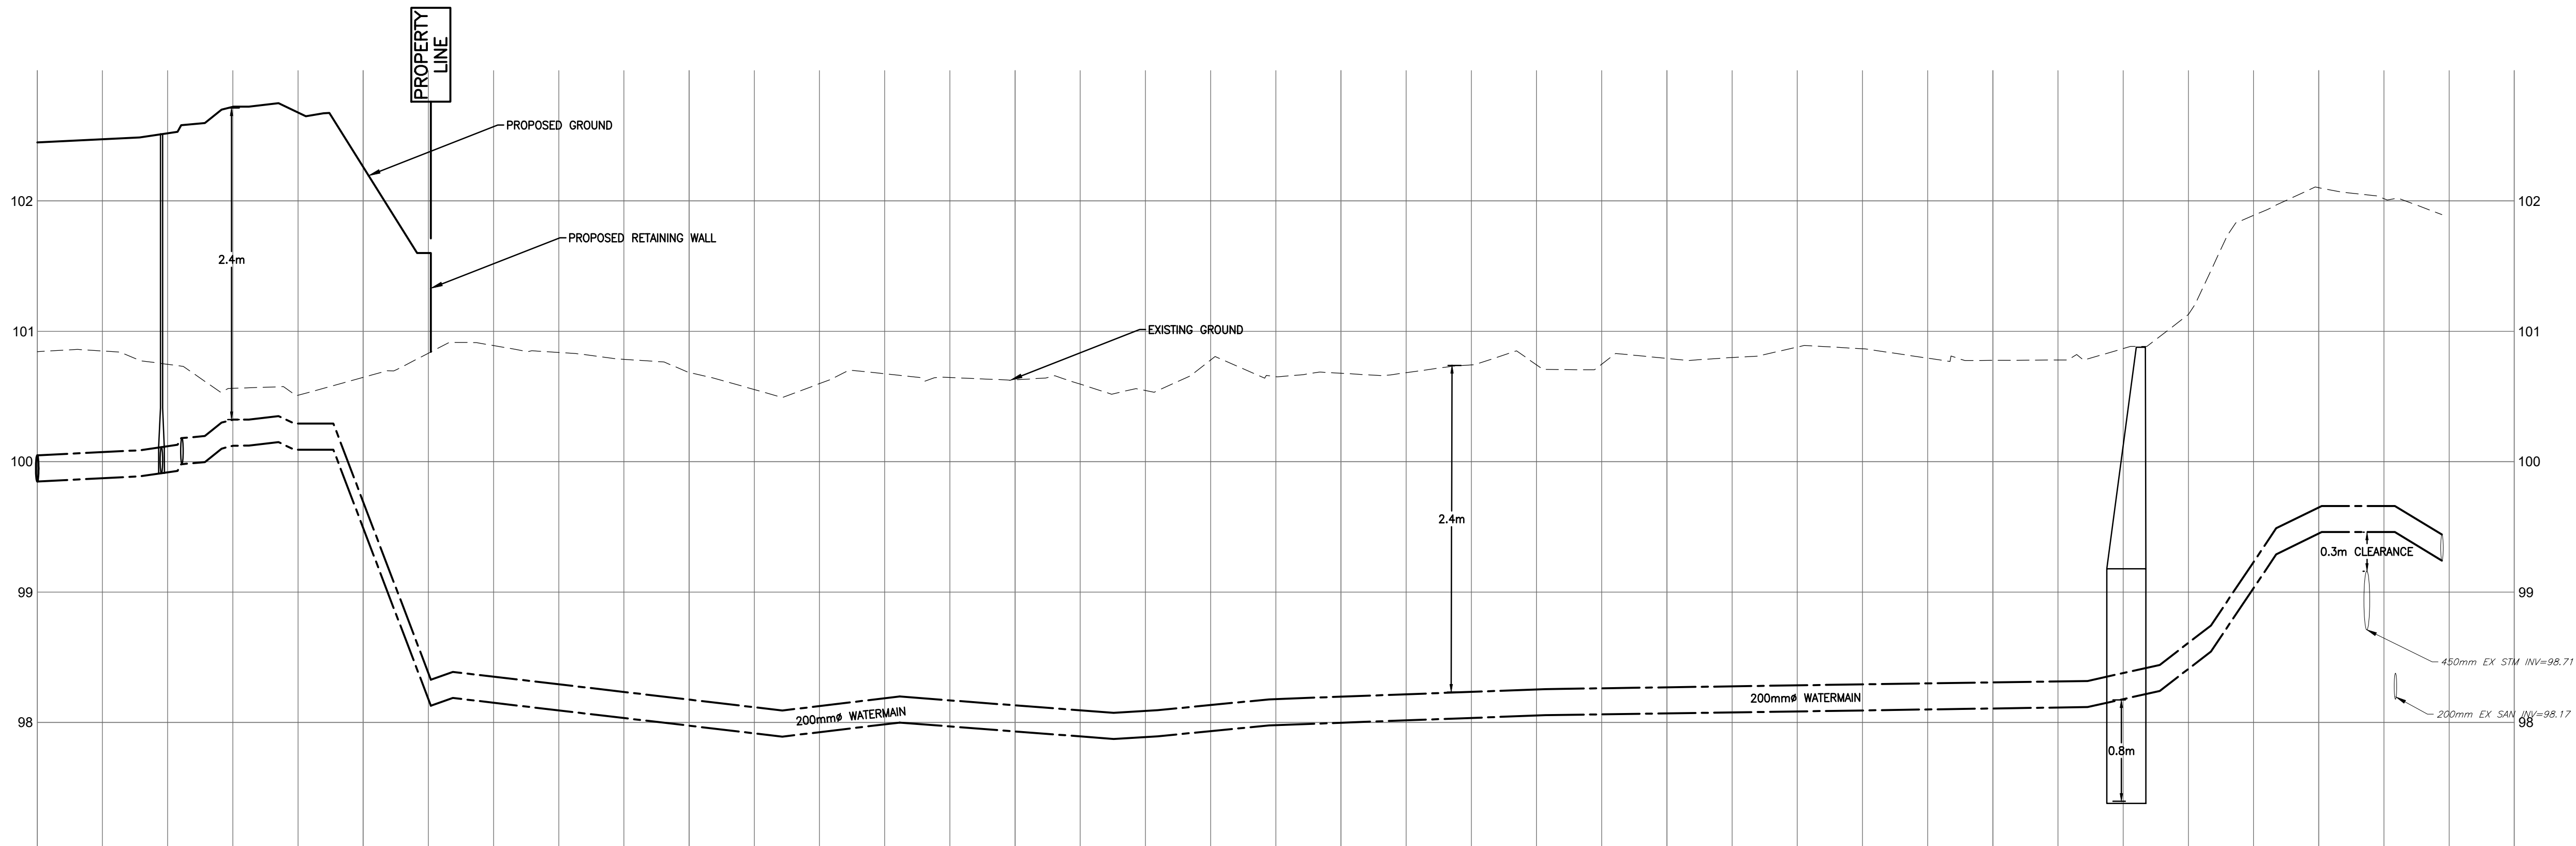

CHAINAGE	TOP OF WATERMAIN ELEVATION	± ELEVATIONS EXISTING
CHAINAGE	TOP OF WATERMAIN ELEVATION	± ELEVATION PROPOSED EXISTING

THE POSITION OF ALL POLE LINES, CONDUITS, WATERMAINS, SEWERS AND OTHER UNDERGROUND AND OVERGROUND UTILITIES AND STRUCTURES IS NOT NECESSARILY SHOWN ON THE CONTRACT DRAWINGS, AND WHERE SHOWN, THE ACCURACY OF THE POSITION OF SUCH UTILITIES AND STRUCTURES IS NOT GUARANTEED. BEFORE STARTING WORK, DETERMINE THE EXACT LOCATION OF ALL SUCH UTILITIES AND STRUCTURES AND ASSUME ALL LIABILITY FOR DAMAGE TO THEM.

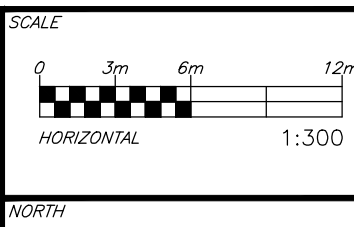[illegible]

0

1

1



exp Services Inc.
t: +1.613.688.1899 | f: +1.613.225.7330
2500 Queensview Drive, Unit 100
Ottawa, ON K2B 8H6
Canada
www.exp.com

• BUILDINGS • EARTH & ENVIRONMENT • ENERGY •
• INDUSTRIAL • INFRASTRUCTURE • SUSTAINABILITY •

BASEPLAN	SAB
DESIGN	AS
CHECKED	
CAD	SAB
PROJECT MANAGER	BMT
APPROVED	

PROFILE ANTELOPE PRIVATE
STA. 5+000 TO STA. 5+190

PROJECT No.	OTT-25006292-AC
SURVEY	FSD
DATE	JUNE 2023
DRAWING No.	C07-B