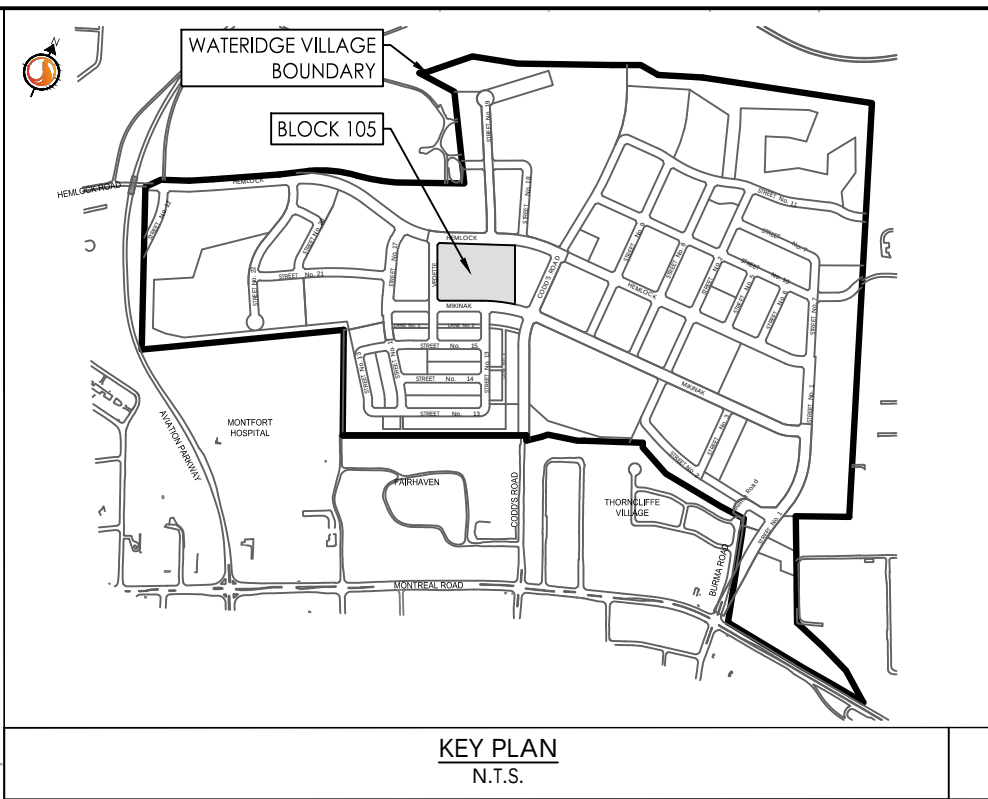
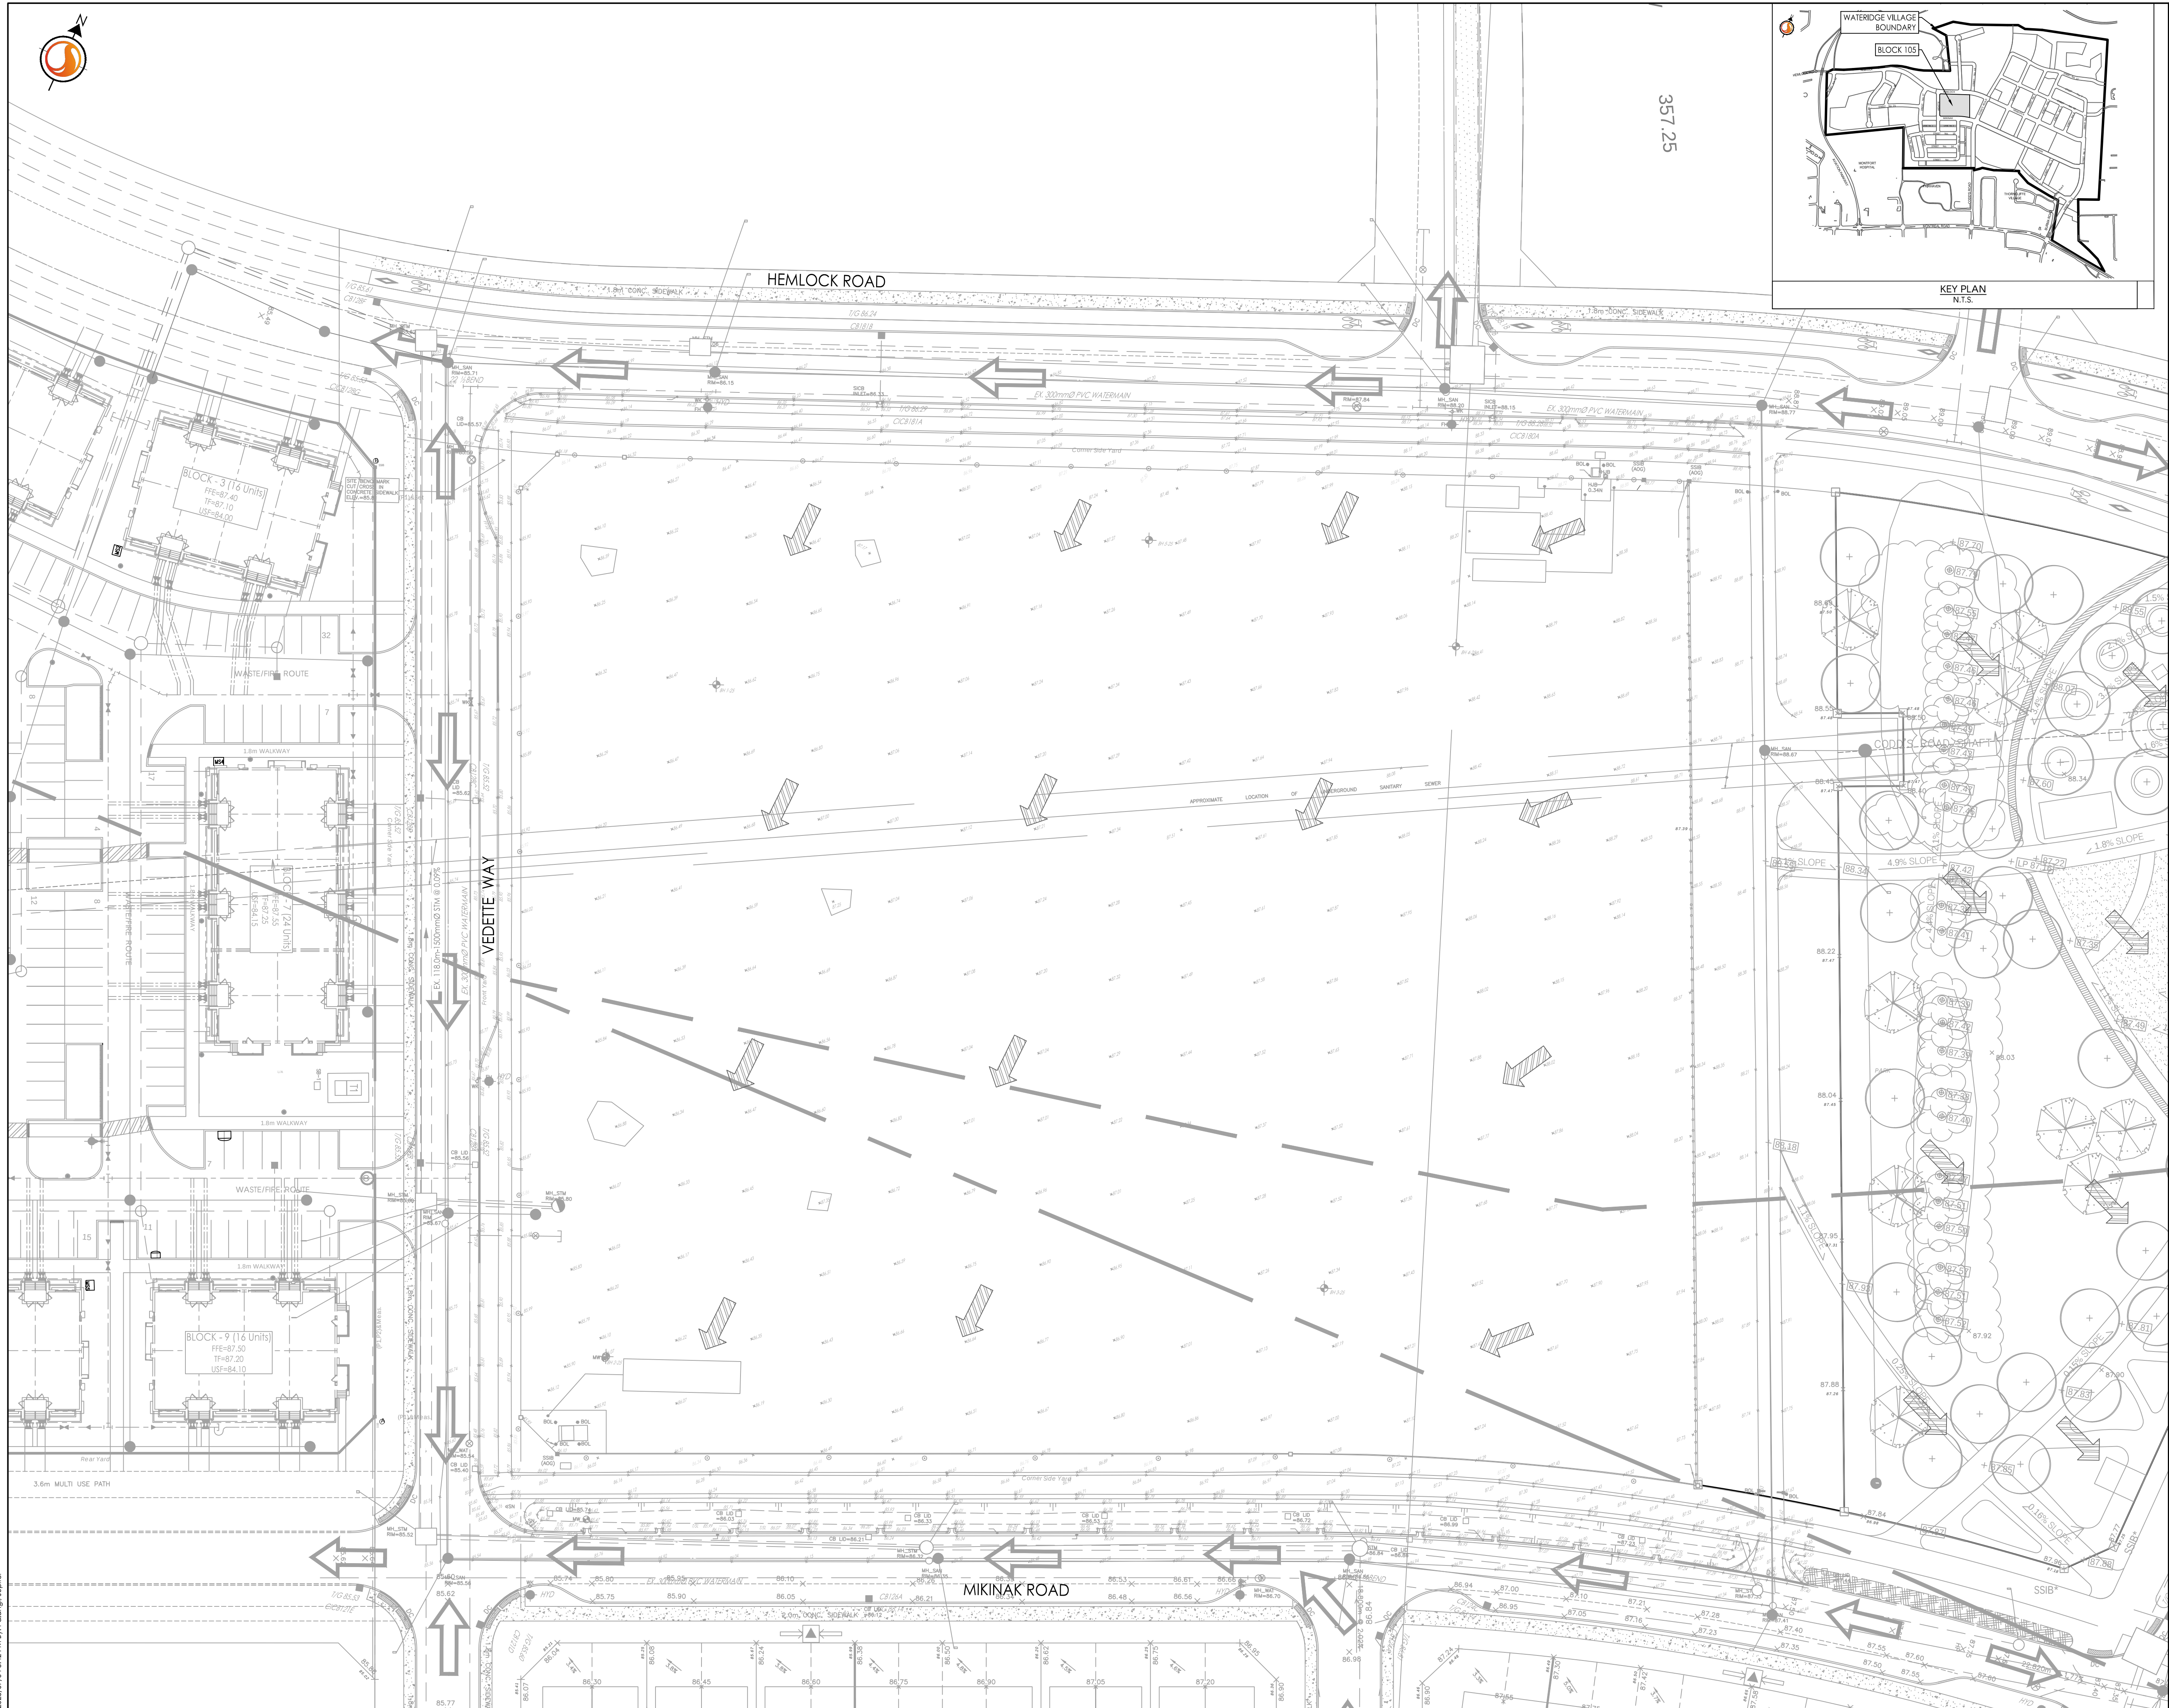


Stantec Consulting Ltd.
400 - 1331 Clyde Avenue
Ottawa ON
Tel. 613.722.4420
www.stantec.com

Copyright Reserved
The Contractor shall verify and be responsible for all dimensions. DO NOT scale the drawing - any errors or omissions shall be reported to Stantec without delay.
The Copyrights to all designs and drawings are the property of Stantec. Reproduction or use for any purpose other than that authorized by Stantec is forbidden.

- Legend
- EXISTING WATERMAIN
 - EXISTING VALVE AND VALVE BOX
 - EXISTING VALVE CHAMBER
 - EXISTING REDUCER
 - EXISTING FIRE HYDRANT
 - EXISTING SANITARY MH AND SEWER
 - EXISTING STORM MH AND SEWER
 - EXISTING CATCHBASIN MANHOLE
 - EXISTING CATCHBASIN
 - EXISTING LOT SIDE OVERLAND FLOW ROUTE
 - EXISTING ROADSIDE OVERLAND FLOW ROUTE

Notes

Revision	By	Appd.	YY.MM.DD
2	JP	PM	25.07.04
1	JP	PM	25.04.04

File Name:	160402127-08	JP	PM	JP	25.03.24
		Dwn.	Chkd.	Dsgn.	YY.MM.DD

Permit-Seal

Client/Project
MATTAMY HOMES

WATERIDGE VILLAGE
BLOCK 105
OTTAWA, ON, CANADA

Title
EXISTING CONDITIONS PLAN

Project No.	Scale	0	4	12	20m
160402127	1:400				
Drawing No.	Sheet	Revision			

EX-1 2 of 11 2 PLAN # XXXXX

\\scs\1\6402127-08.dwg
2025/07/25 13:22:16 J. P. 160402127-08.dwg

ORIGINAL SHEET - ARCH D

D07-12-25-0063
D07-04-25-0006