

Legend

- PROPOSED WATERMAIN
- PROPOSED VALVE AND VALVE BOX
- PROPOSED VALVE CHAMBER
- PROPOSED REDUCER
- PROPOSED FIRE HYDRANT
- PROPOSED SANITARY SEWER
- PROPOSED STORM SEWER
- PROPOSED STORM SEWER AND ETOBICOKE SYSTEM
- PROPOSED CATCH-BASIN MANHOLE
- PROPOSED CATCH-BASIN
- EXISTING WATERMAIN
- EXISTING VALVE AND VALVE BOX
- EXISTING VALVE CHAMBER
- EXISTING REDUCER
- EXISTING FIRE HYDRANT
- EXISTING SANITARY SEWER
- EXISTING STORM SEWER
- EXISTING CATCH-BASIN MANHOLE
- EXISTING CATCH-BASIN
- PROPOSED DEPRESSIONED CURB LOCATIONS
- PROPOSED BARRIER CURB
- THERMAL INSULATION ON STORM SEWER WHERE COVER IS LESS THAN 1.5m. THERMAL INSULATION ON WATERMAIN WHERE COVER IS LESS THAN 2.4m AS PER W22.
- PROPOSED 2H RATED FIRE WALL LOCATION
- SCUPPER LOCATIONS
- TYPICAL ROAD CROSS SECTION
REFER TO D-5-2 FOR MORE DETAILS
- SERVICE LATERAL LOCATION (SANITARY AND WATER ONLY)
130mm SANITARY SERVICE PVC SDR 26 @ 15 M/N
19mm REX TUBING WATER SERVICE C/W CURB STOP AND SERVICE
POST, WATER AND RAINAGE WATER
STANDPOST ON PRIVATE SIDE TO BE LOCATED 0.7m MINIMUM FACE OF CURB. STANDPOST ON PUBLIC SIDE TO BE ON PROPERTY.
- SERVICE LATERAL LOCATION (SANITARY, WATER AND STORM)
100mm STORM SERVICE PVC SDR 26 @ 15 M/N
130mm SANITARY SERVICE PVC SDR 26 @ 15 M/N
19mm REX TUBING WATER SERVICE C/W CURB STOP AND SERVICE
POST, WATER AND RAINAGE WATER
STANDPOST ON PRIVATE SIDE TO BE LOCATED 0.7m MINIMUM FACE OF CURB. STANDPOST ON PUBLIC SIDE TO BE ON PROPERTY.

2	ISSUED FOR CITY REVIEW	JP	PM	25.07.04
1	ISSUED FOR CITY REVIEW	JP	PM	25.04.04

Revision

File Name:	140402127-08	JP	PM	JP	25.03.24
		Down.	Chkd.	Dsgn.	YY.MM.DD

Permit-Seal

Client/Project


MATTAMY HOMES

WATERIDGE VILLAGE
BLOCK 105
OTTAWA, ON, CANADA

Title

PLAN AND PROFILE
STREET 2 & STREET 3
STA. 0+000 TO STA. 0+120

Project No.

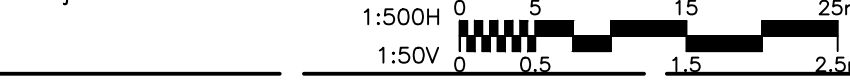

Drawing No.

Sheet Revision

PP-3

11 of 11

2

PLAN # XXXXX

D07-12-25-0063
D07-04-25-0006

