


KEY	QTY.	BOTANICAL NAME	COMMON NAME	SIZE	CONDITION	NOTE
JUH	20	<i>Juniperus horizontalis</i>	Savin Juniper	1.5m H	WHIP	CITY STD. L18
TaC	15	<i>Taxus canadensis</i>	Canadian Yew	1.5m H	WHIP	CITY STD. L18

KEY	QTY.	BOTANICAL NAME	COMMON NAME	HEIGHT	CENTRE-TO-CENTRE	CONDITION
JuH	150	<i>Juniperus horizontalis</i>	Savin Juniper	30 cm	-	POTTED
TaC	180	<i>Taxus canadensis</i>	Canadian Yew	80 cm	1.0m	POTTED

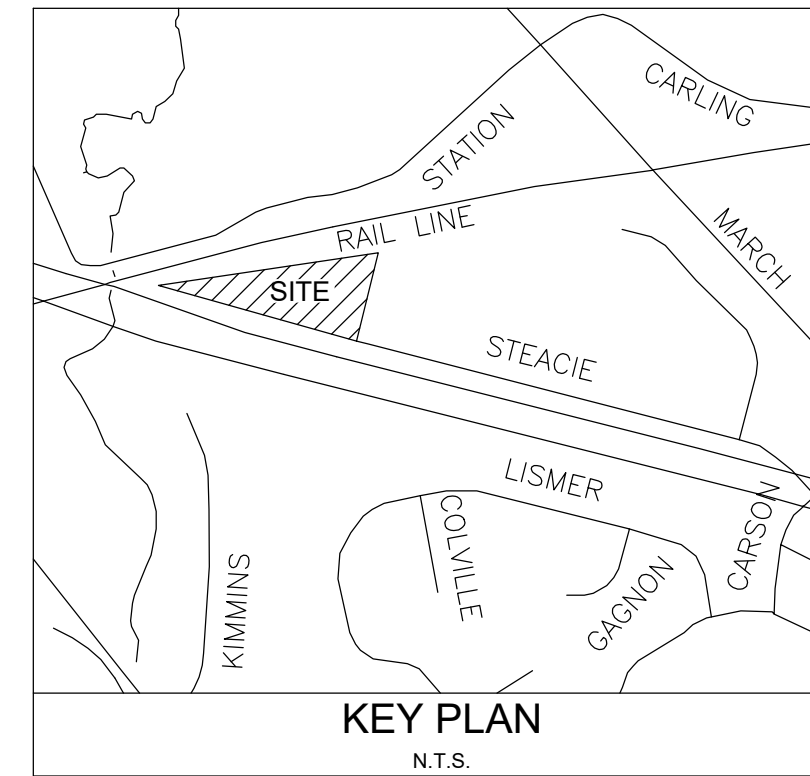

SF 24001

