


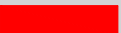








LEGEND	
	MAIN CONSTRUCTION AREA
	LAYDOWN AREA
	SITE WASHROOM TRAILER
	SULLIVAN SITE TRAILER
	TRADES SITE TRAILERS
	2-WAY TRAFFIC
	1-WAY TRAFFIC
	CONSTRUCTION ENTRANCE
	LINE OF CONSTRUCTION FENCE
	BUS STOP

