



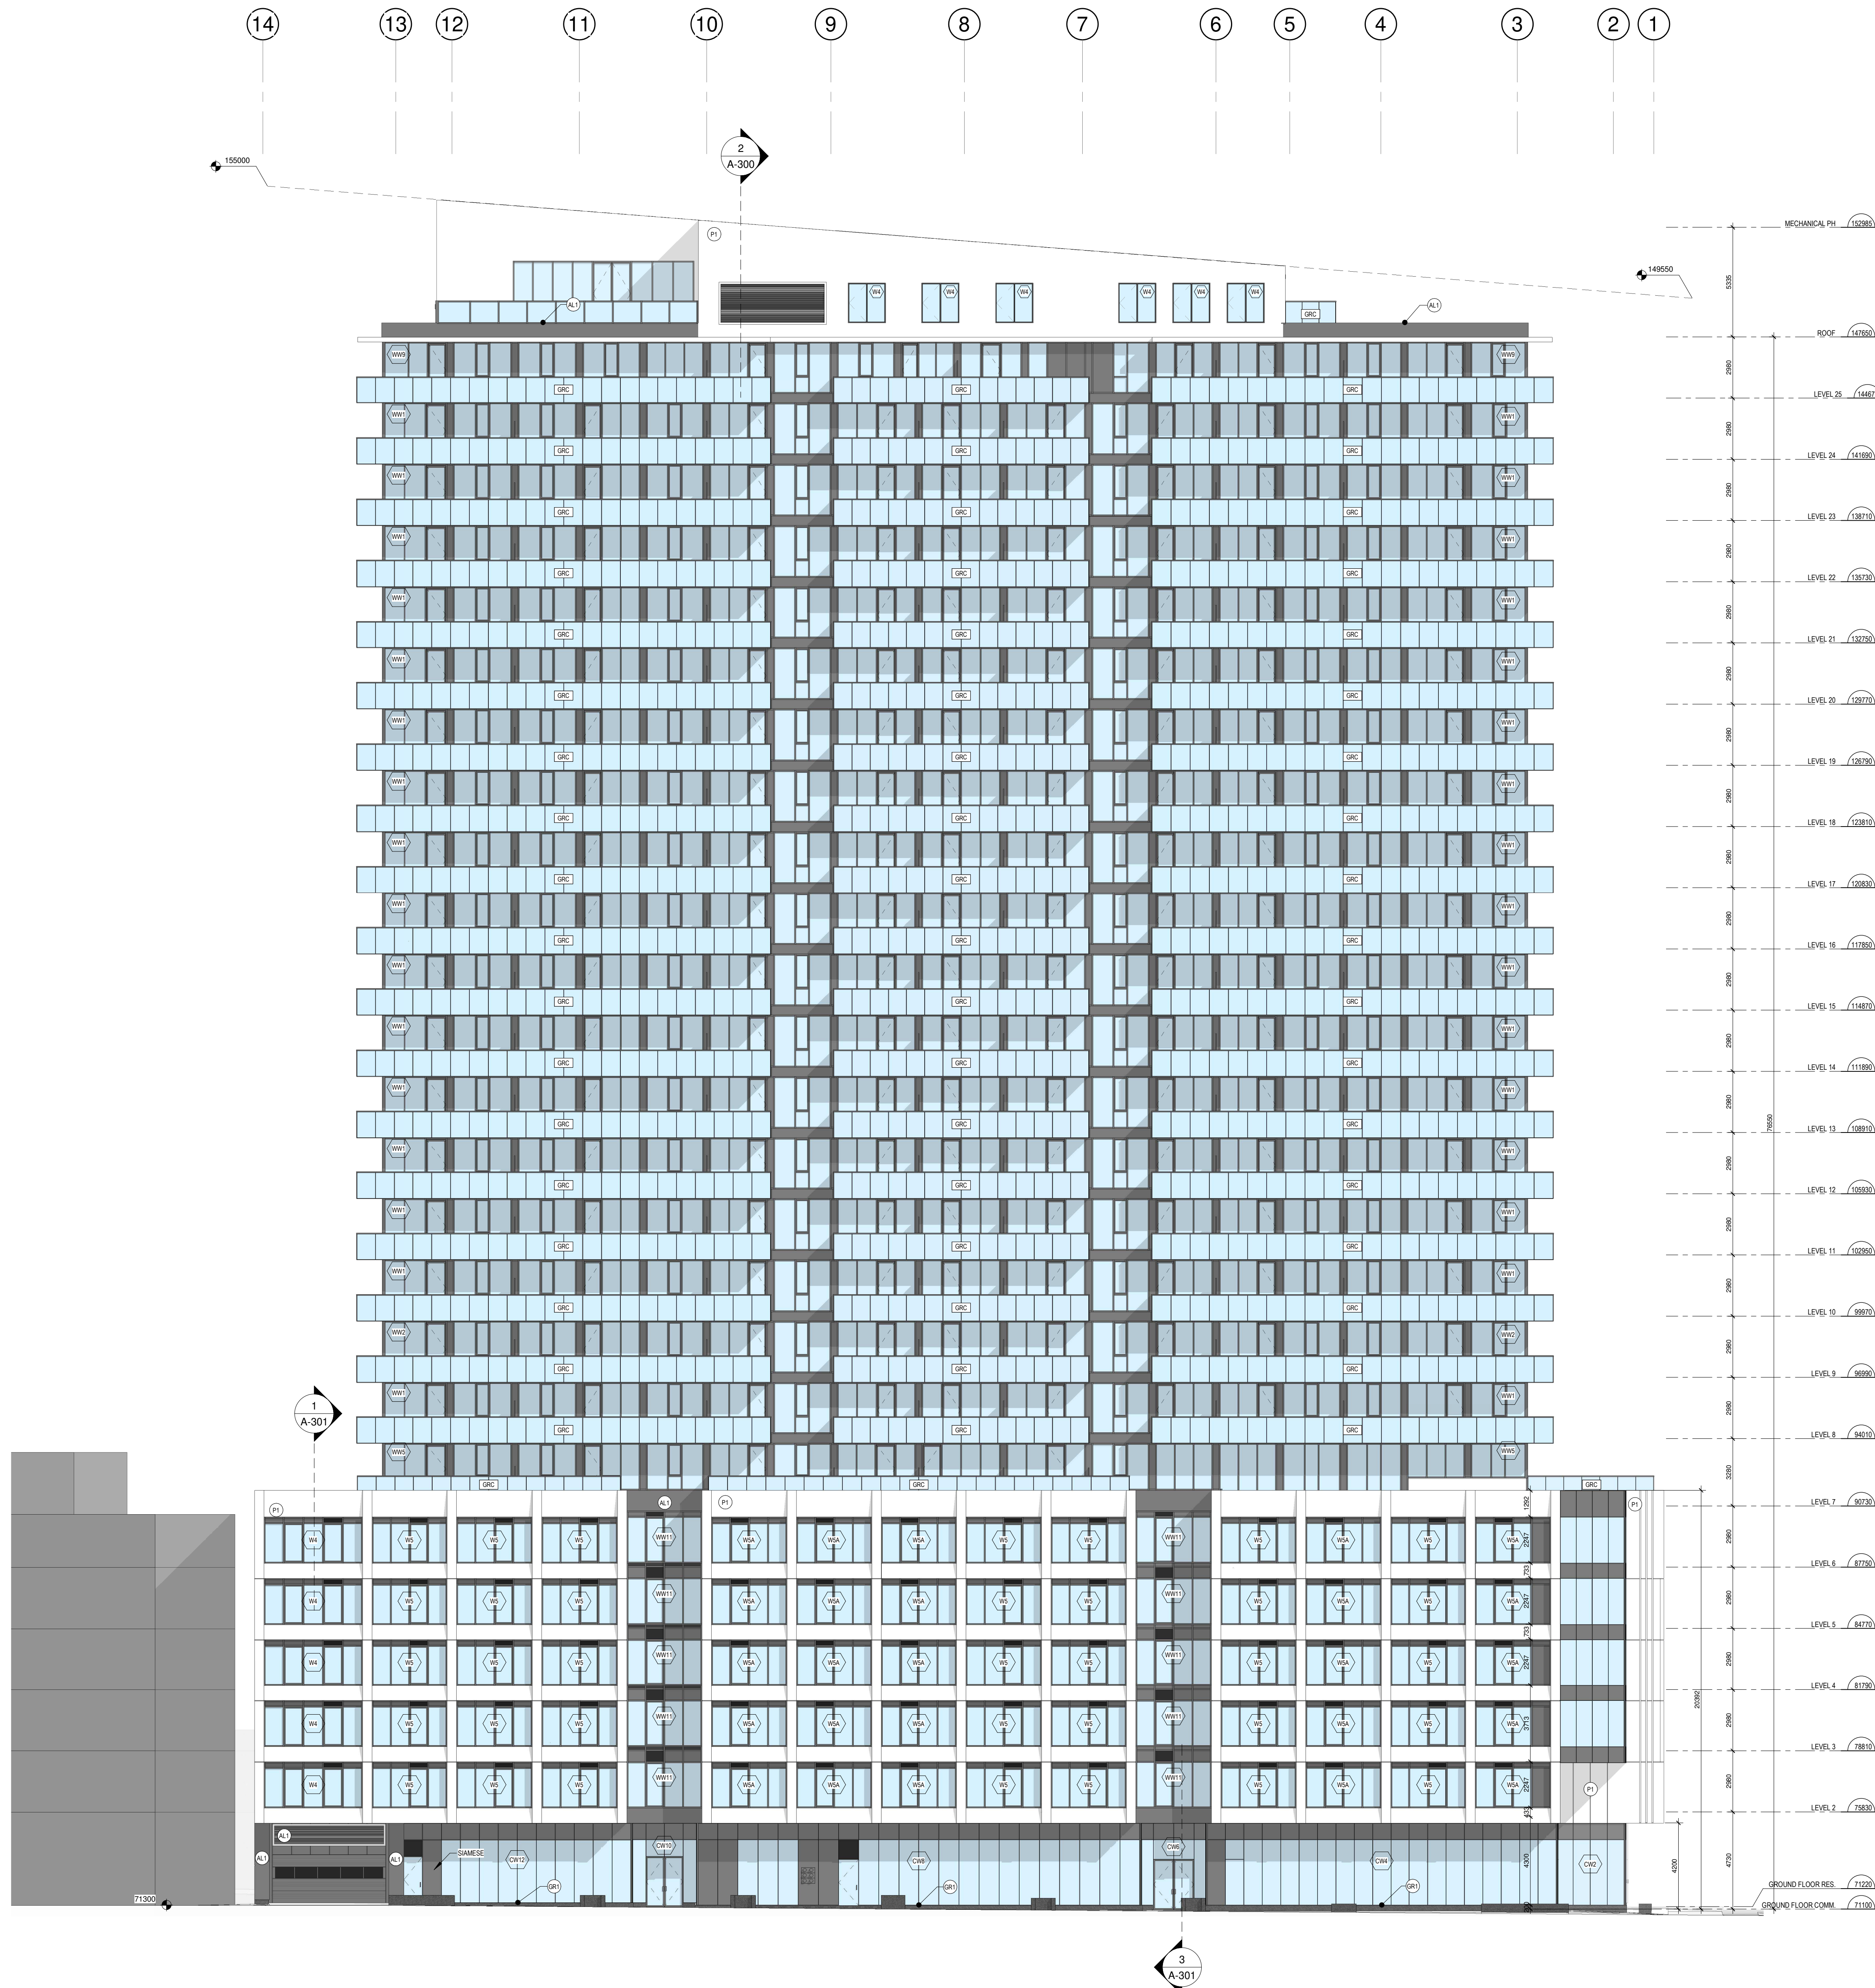

1
A-200
ÉLÉVATION NORD
1 : 150

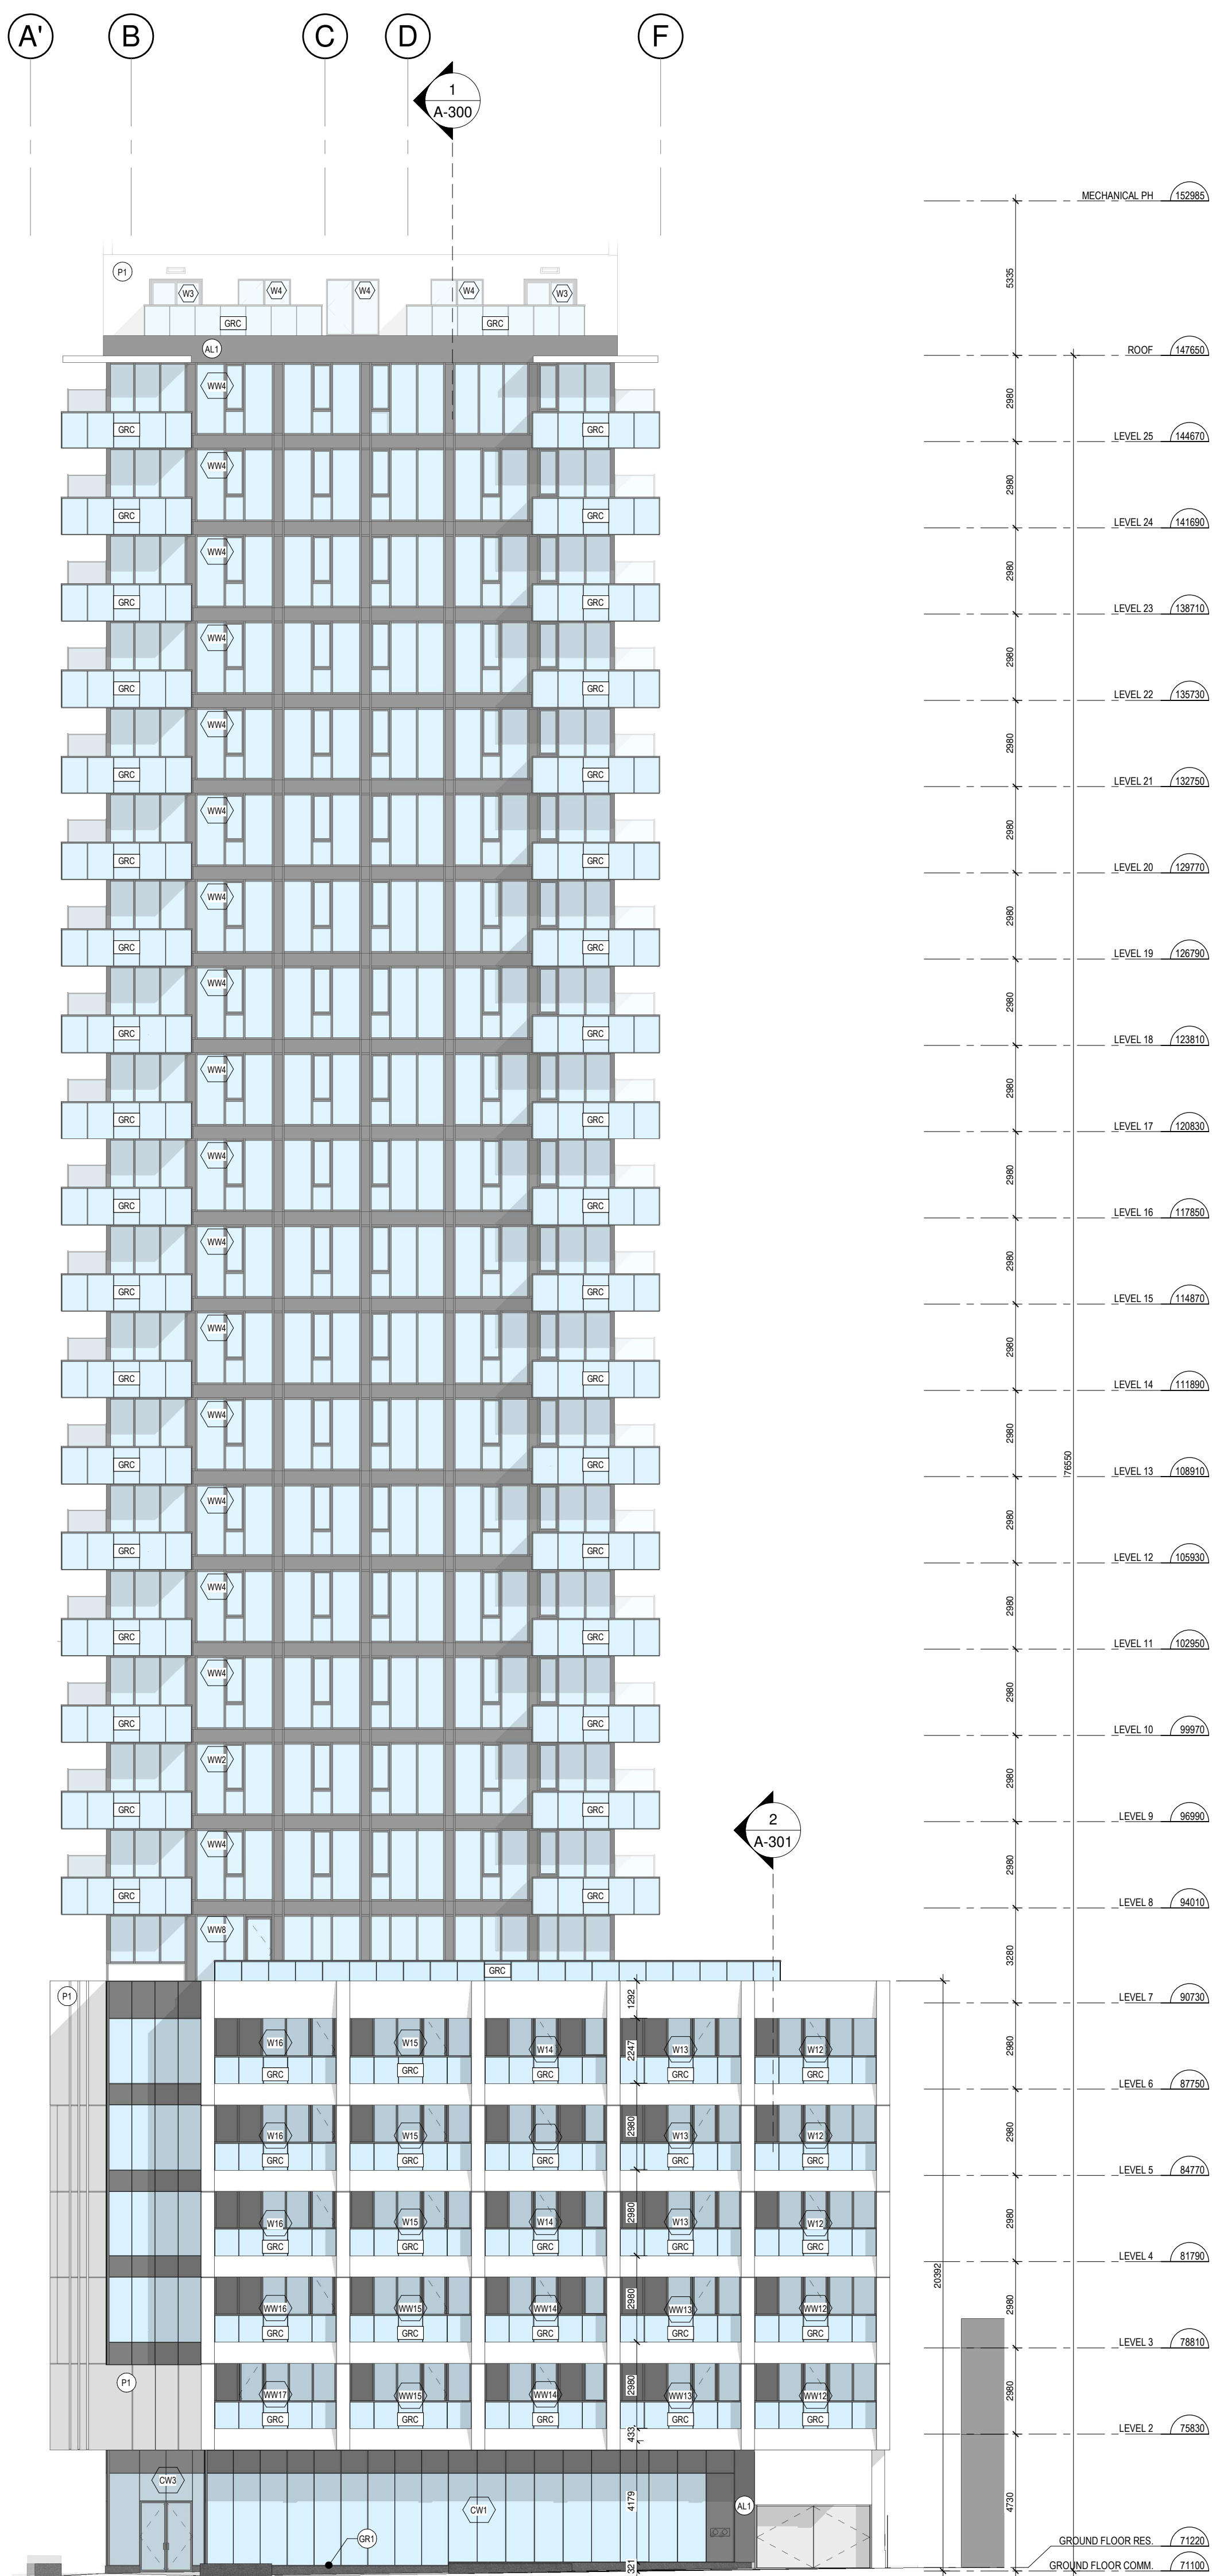

2
A-200
ÉLÉVATION EST
1 : 150

LOUVER COLOURS	
	COLOUR X
	COLOUR X
	COLOUR X
LINTELS	
	STRUCTURAL LINTEL
	LOOSE LINTEL
FINISH TABLE	
P1	PREFAB CONCRETE PANEL COLOUR: PALE GREY
A11	METAL CLADDING COLOUR:
G01	GRANITE
M1	
M2	
M3	
C01	CURTAIN WALL LOW-E WITH SHADE COEFFICIENT OF 0.5
G02	QUADRASOL, GREY TINTED TEMPERED GLASS
P02	PRIVACY SCREEN - FROSTED GLASS
LIGHTING	
	LIGHT FIXTURE X

GeigerHuot
ARCHITECTS

434 rue des Remparts, 104 Montreal, QC H4J 1H9
Tel: 514 935-3338 Fax: 514 935-3375
info@geigerhuot.com

GENERAL NOTES:
Do not measure directly on the plans.
All dimensions and general conditions are to be verified before the beginning of work.
Never proceed with uncertainty.
This drawing must be read carefully with the architectural specifications as well as the general notes.

GEIGER ASSOCIATION of ARCHITECTS
ONTOARIO
Licence No. 1531
Eric HUOT

Stamp

MACH

GROUPE MACH
381 rue Saint-Jacques, 500
Montreal, QC H2Y 1J8
Tel: 514 374-5555 Fax: 514 374-5561

Client

PROJECTIONS
NORTH
NORTH

REVISIONS		
#	DESCRIPTION	DATE
1	ISSUED FOR PERMIT	18 NOV 2024

2024.08.13	POUR COORDINATION	O.P.
2024.08.18	POUR COORDINATION	O.P.
2024.08.27	POUR COORDINATION	O.P.
2024.10.04	POUR COORDINATION	O.P.
2024.10.30	POUR COORDINATION	O.P.
2024.11.12	POUR COORDINATION	O.P.
2024.11.18	POUR COORDINATION	O.P.
2024.11.29	ISSUED FOR PERMIT	O.P.

LAU RE
MECANIQUE CLIMATIQUE

Revison

LC

Civil Engineer

GROUPE cme
SERVICES D'INGENIERIE

Structural Engineer

siteform

Landscape Architect

DG
GAUVREAU
D. E. S. I. C. N.

Interior Designer

110 O'CONNOR
O'CONNOR STREET
OTTAWA, ONTARIO

ELEVATIONS

scale :	As indicated	drawn by :	E.H.	
date :	date	approved by :	E.H.	
folder :	23-032	drawing :	A-200	