



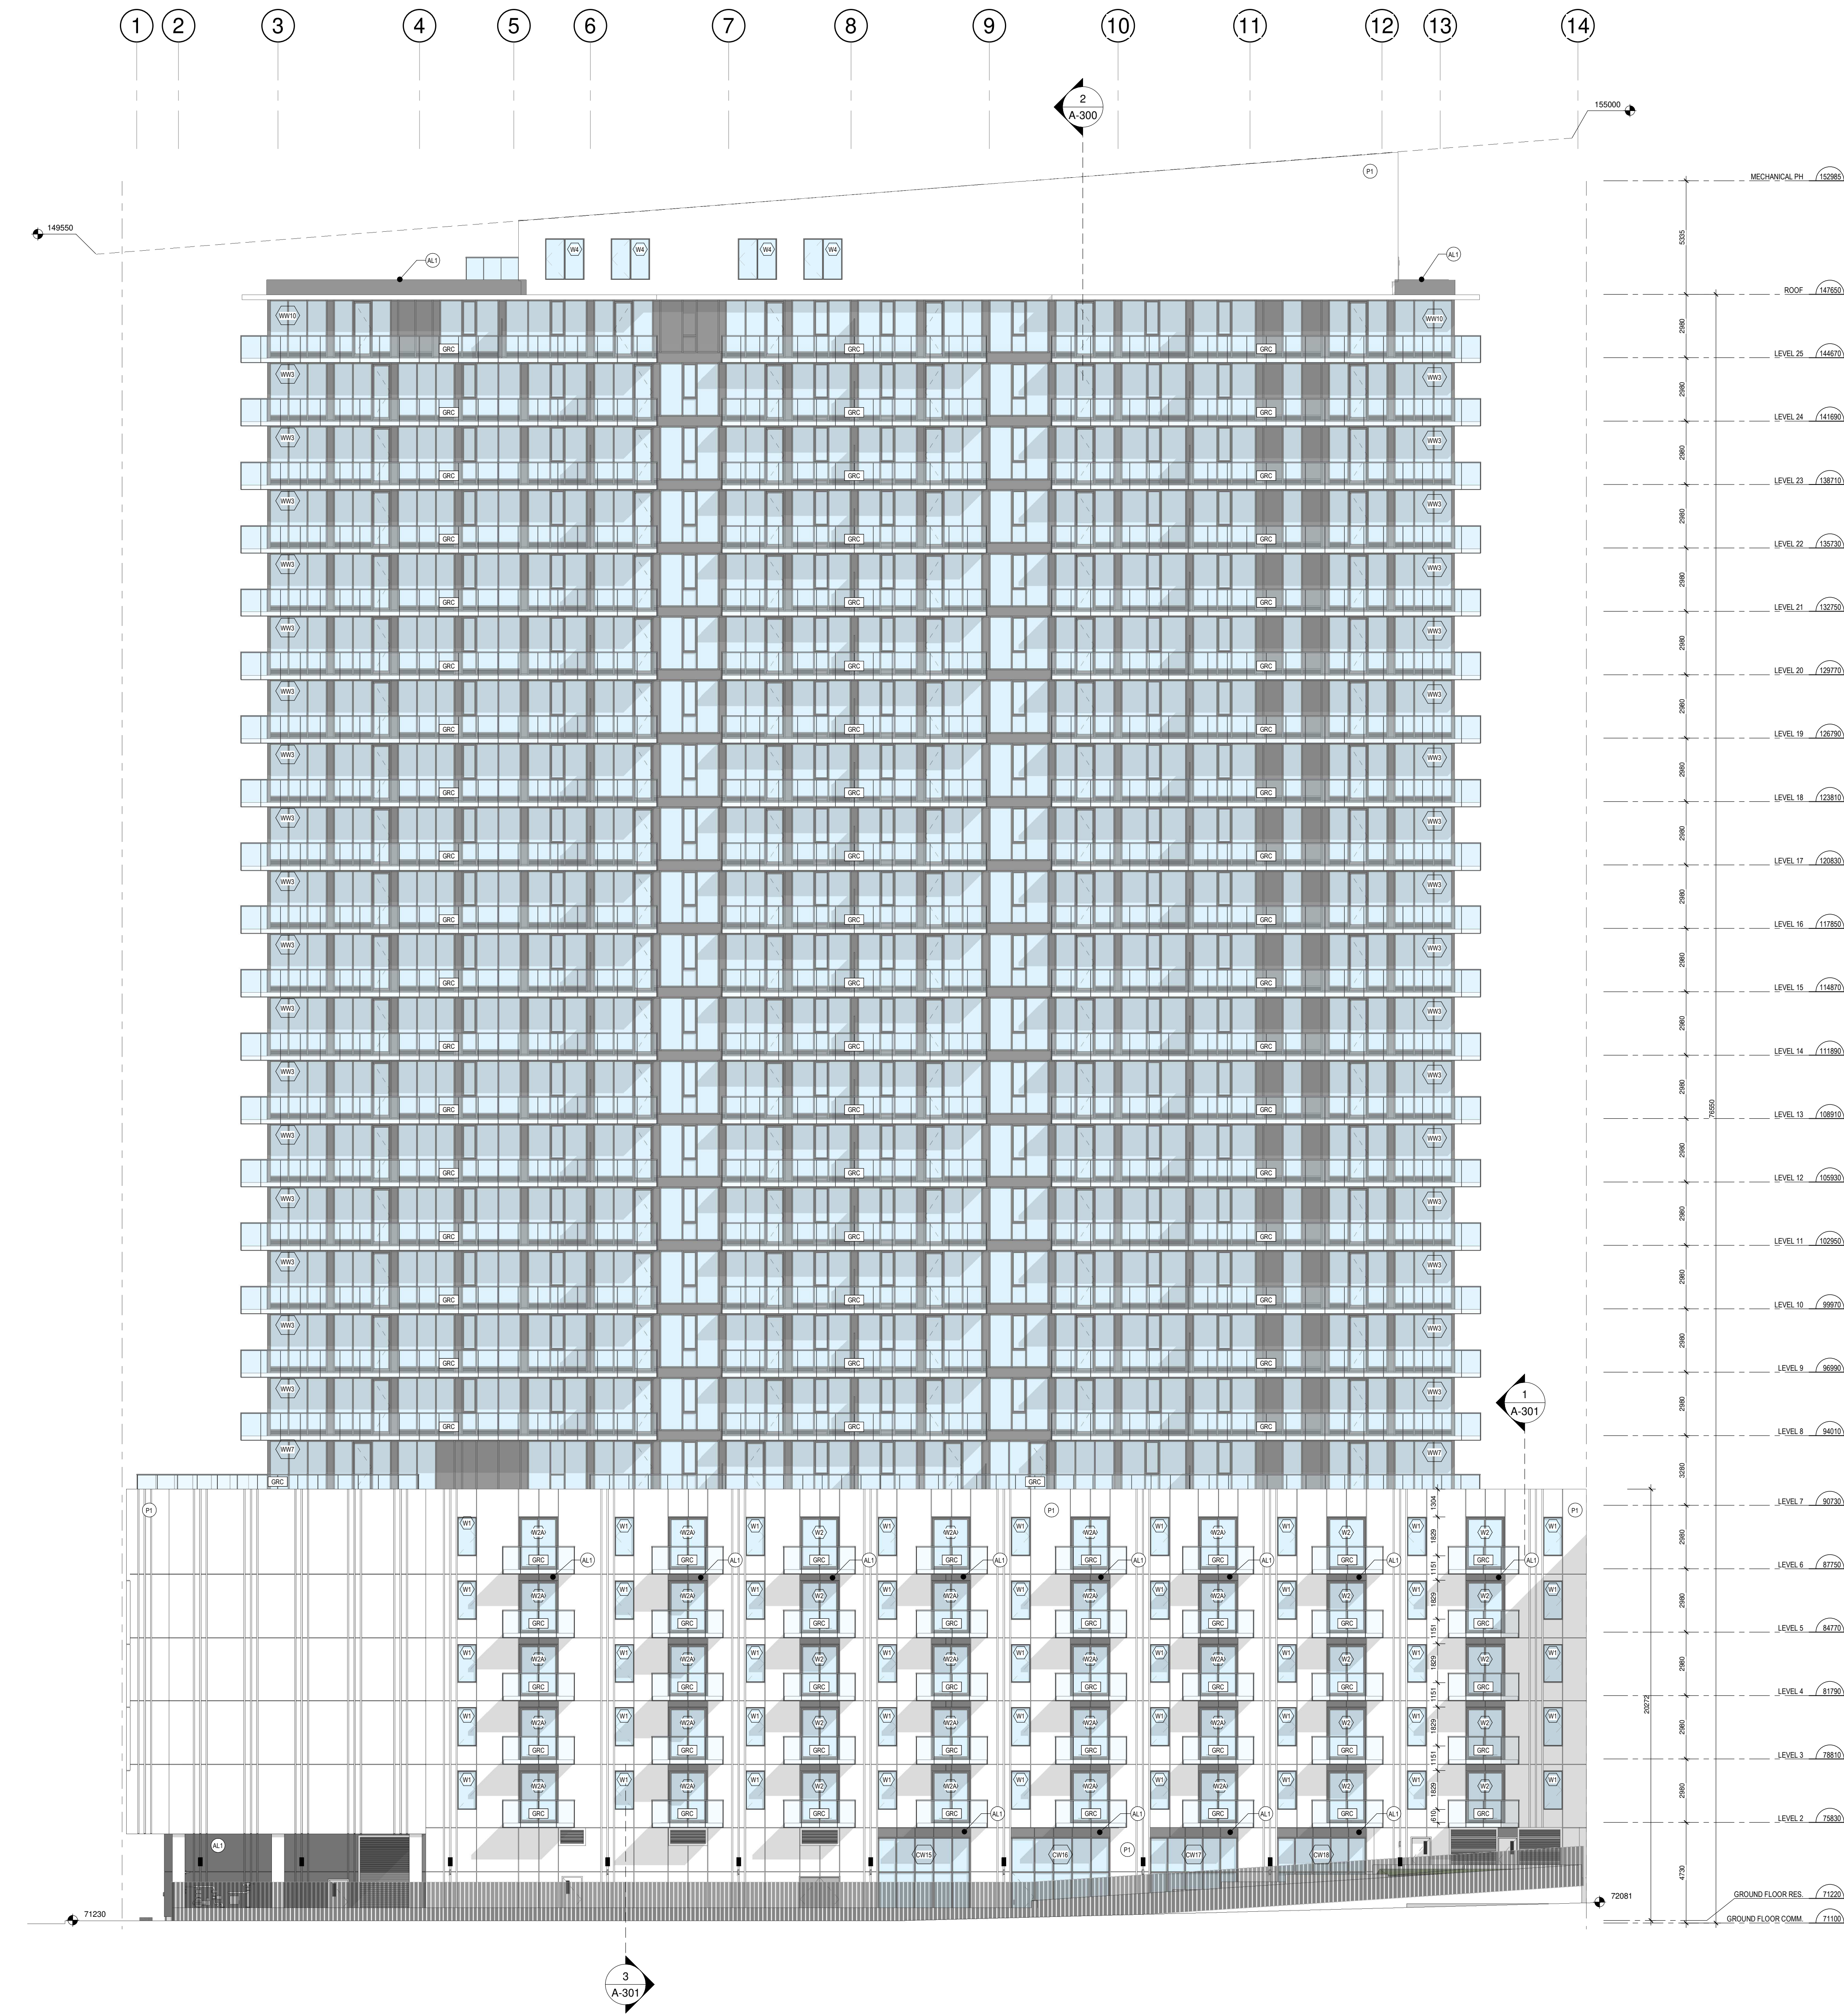

1
A-201
ÉLÉVATION SUD
1 : 150

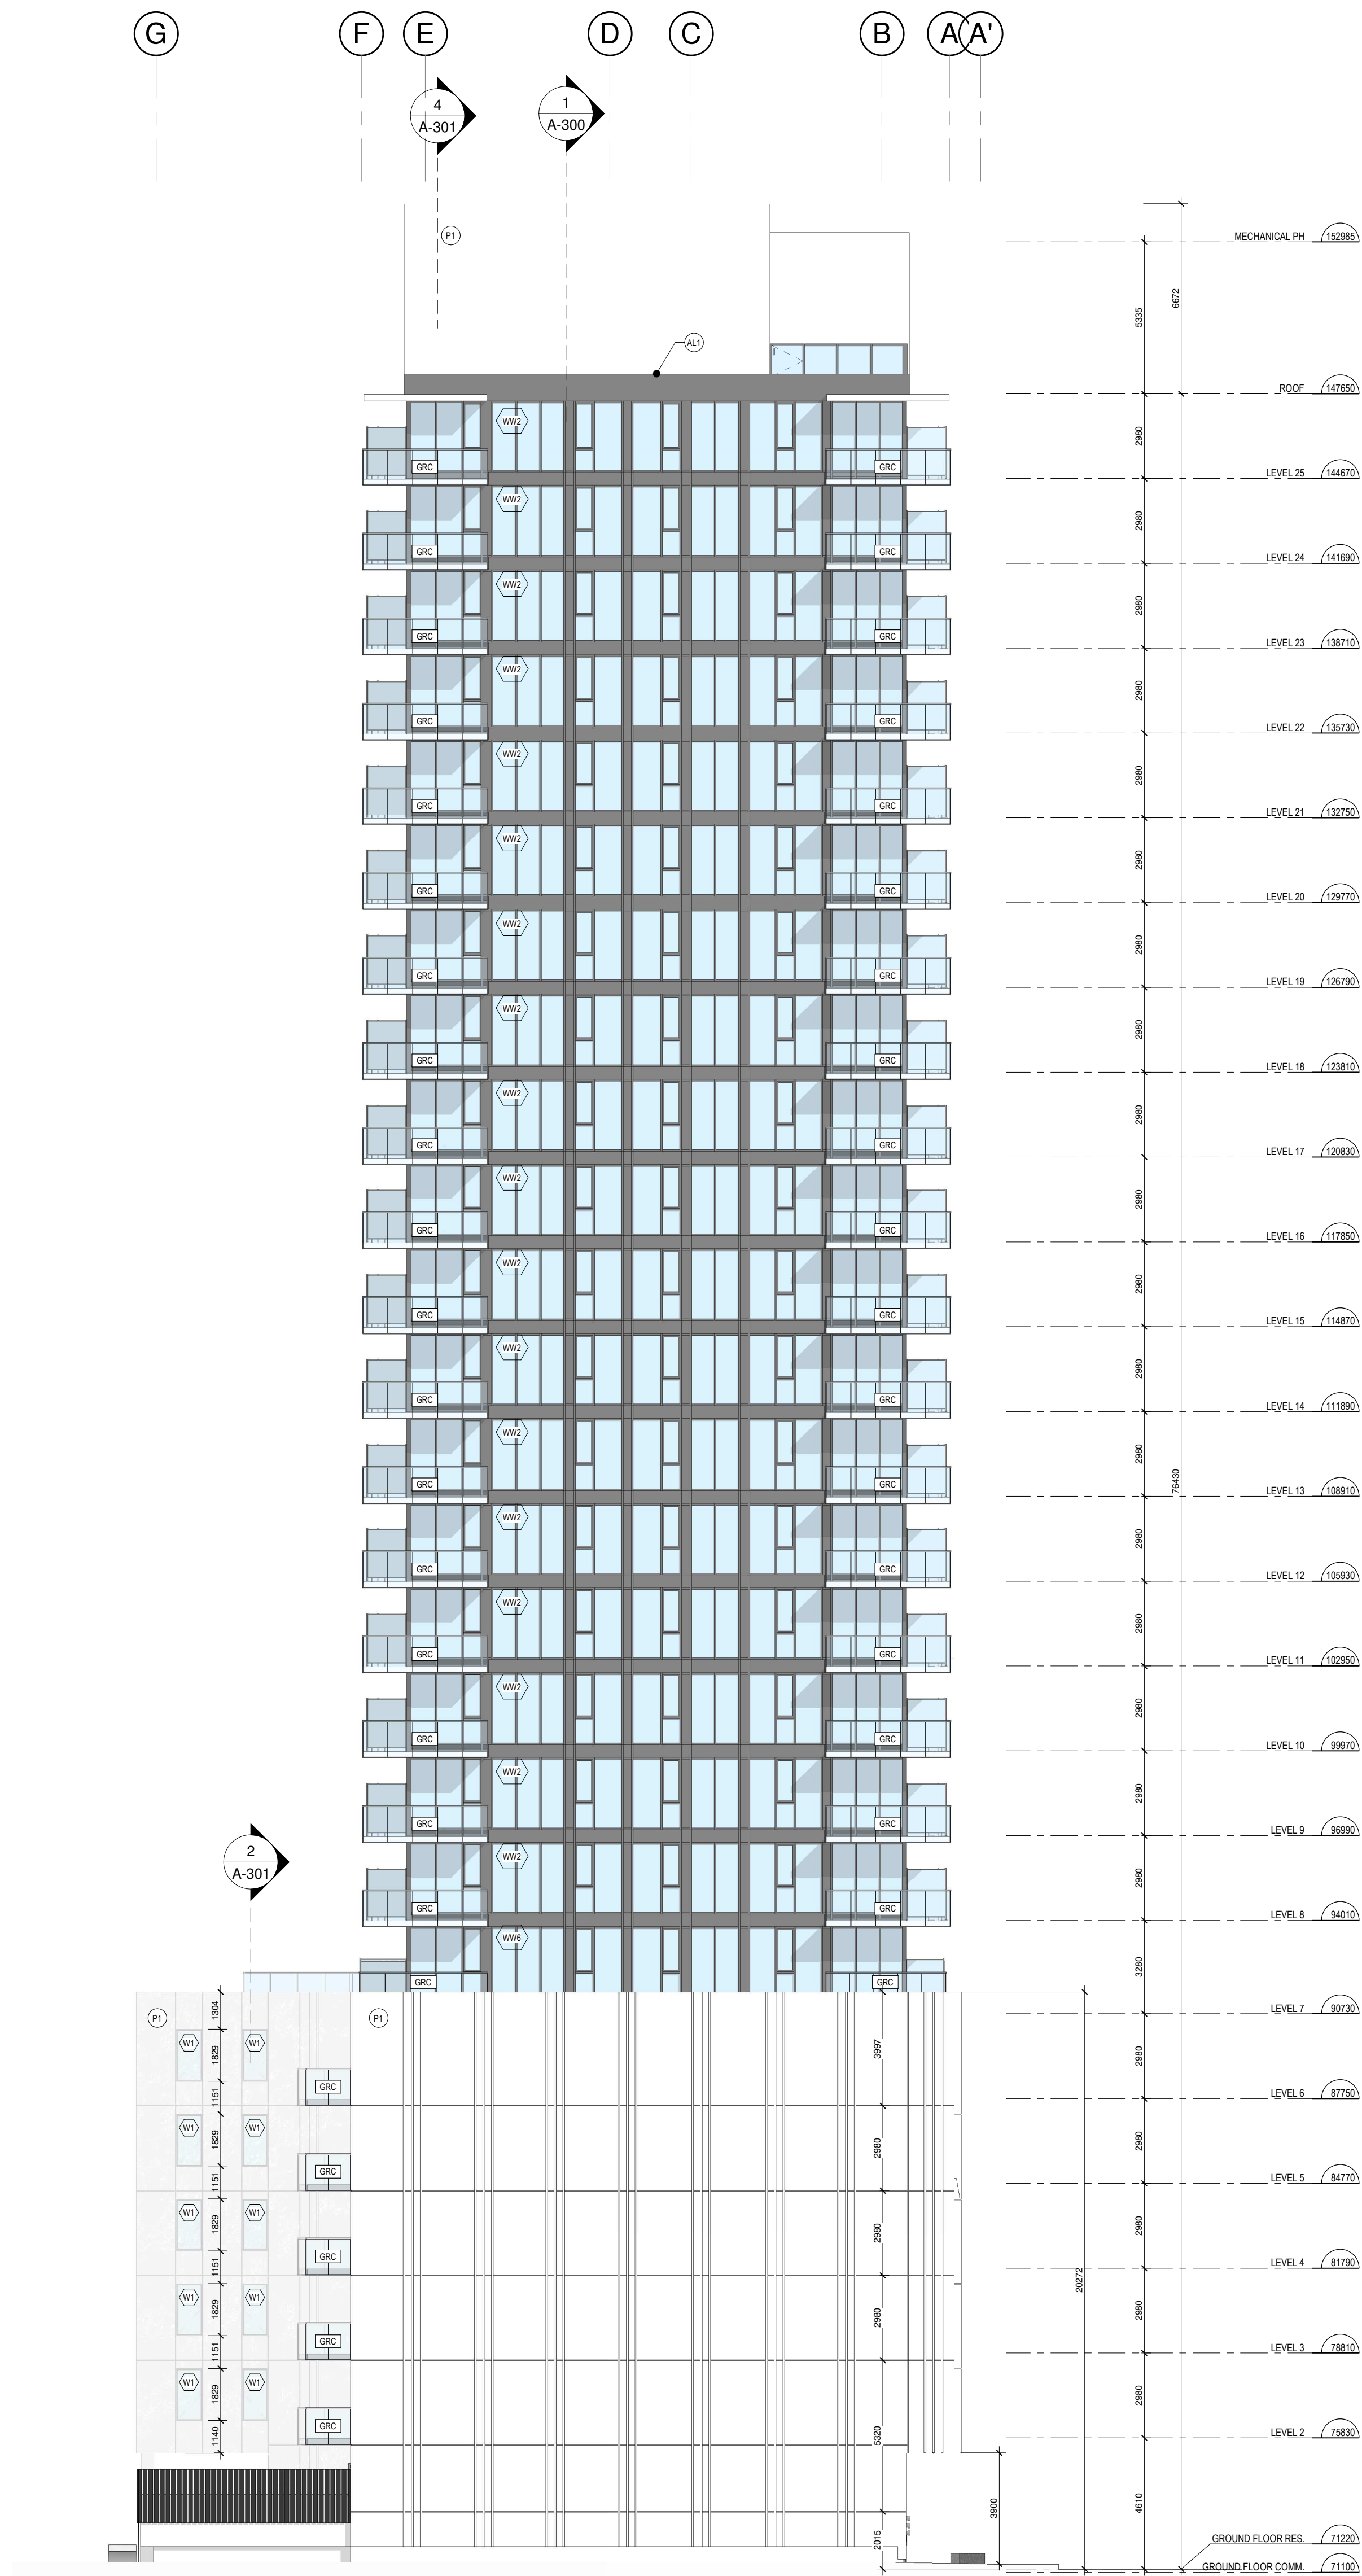

2
A-201
ÉLÉVATION OUEST
1 : 150

LOUVER COLOURS	
	COLOUR X
	COLOUR X
	COLOUR X
LINTELS	
	STRUCTURAL LINTEL
	LOOSE LINTEL
FINISH TABLE	
P1	PREFAB CONCRETE PANEL COLOUR: PALE GREY
A11	METAL CLADDING COLOUR:
G01	GRANITE
M1	
M2	
C001	CURTAIN WALL LOW-E WITH SHADE COEFFICIENT OF 0.5
G02	QUADRASOL - GREY TINTED TEMPERED GLASS
P01	PRIVACY SCREEN - FROSTED GLASS
LIGHTING	
	LIGHT FIXTURE X

GeigerHuot

GeigerHuot

ACTIVISTS

434, rue Bay Street, 104, Montreal, QC, H4Y 1G9

tel: 514-935-5338

info@geigerhuot.com

GENERAL NOTES:

Do not measure directly on the plans.

All dimensions and general conditions are to be verified before the beginning of work.

Never proceed with uncertainty.

This drawing must be read carefully with the architectural specifications as well as the general notes.

GEIGER ASSOCIATION

OF ARCHITECTS

ERIC HUOT

LICENCE

5531

Stamp

MACH

GROUP MACH

381 rue Saint-Paul, Suite 500

Montreal, QC, H2C 1L8

Tel: 514-274-5555 Fax: 514-374-5551

PROJECT NORTH

ORIENTATION NORTH

North Arrow

REVISIONS		
#	DESCRIPTION	DATE
1	ISSUED FOR PERMIT	20 NOV 2024

2024-08-13	POUR COORDINATION	O.P.
2024-08-18	POUR COORDINATION	O.P.
2024-08-27	POUR COORDINATION	O.P.
2024-10-04	POUR COORDINATION	O.P.
2024-10-08	POUR COORDINATION	O.P.
2024-11-12	POUR COORDINATION	O.P.
2024-11-18	POUR COORDINATION	O.P.
2024-11-29	ISSUED FOR PERMIT	O.P.

LAU REE

MECHANICAL ENGINEER

Revision

LC

Structural Engineer

groupe cme

SERVICES D'INGÉNIERIE

Mechanical/Electrical Engineer

siteform

Landscape Architect

DG

GAUVREAU

D.E.S.I.C.N.

Interior Designer

110 O'CONNOR
O'CONNOR STREET
OTTAWA, ONTARIO

Sheet name:
ELEVATIONS

scale:	As indicated	drawn by:	E.H.
date:		approved by:	E.H.
drawn:	23-03-2024	drawing:	A-201

11/15/2024 10:27:20 AM