


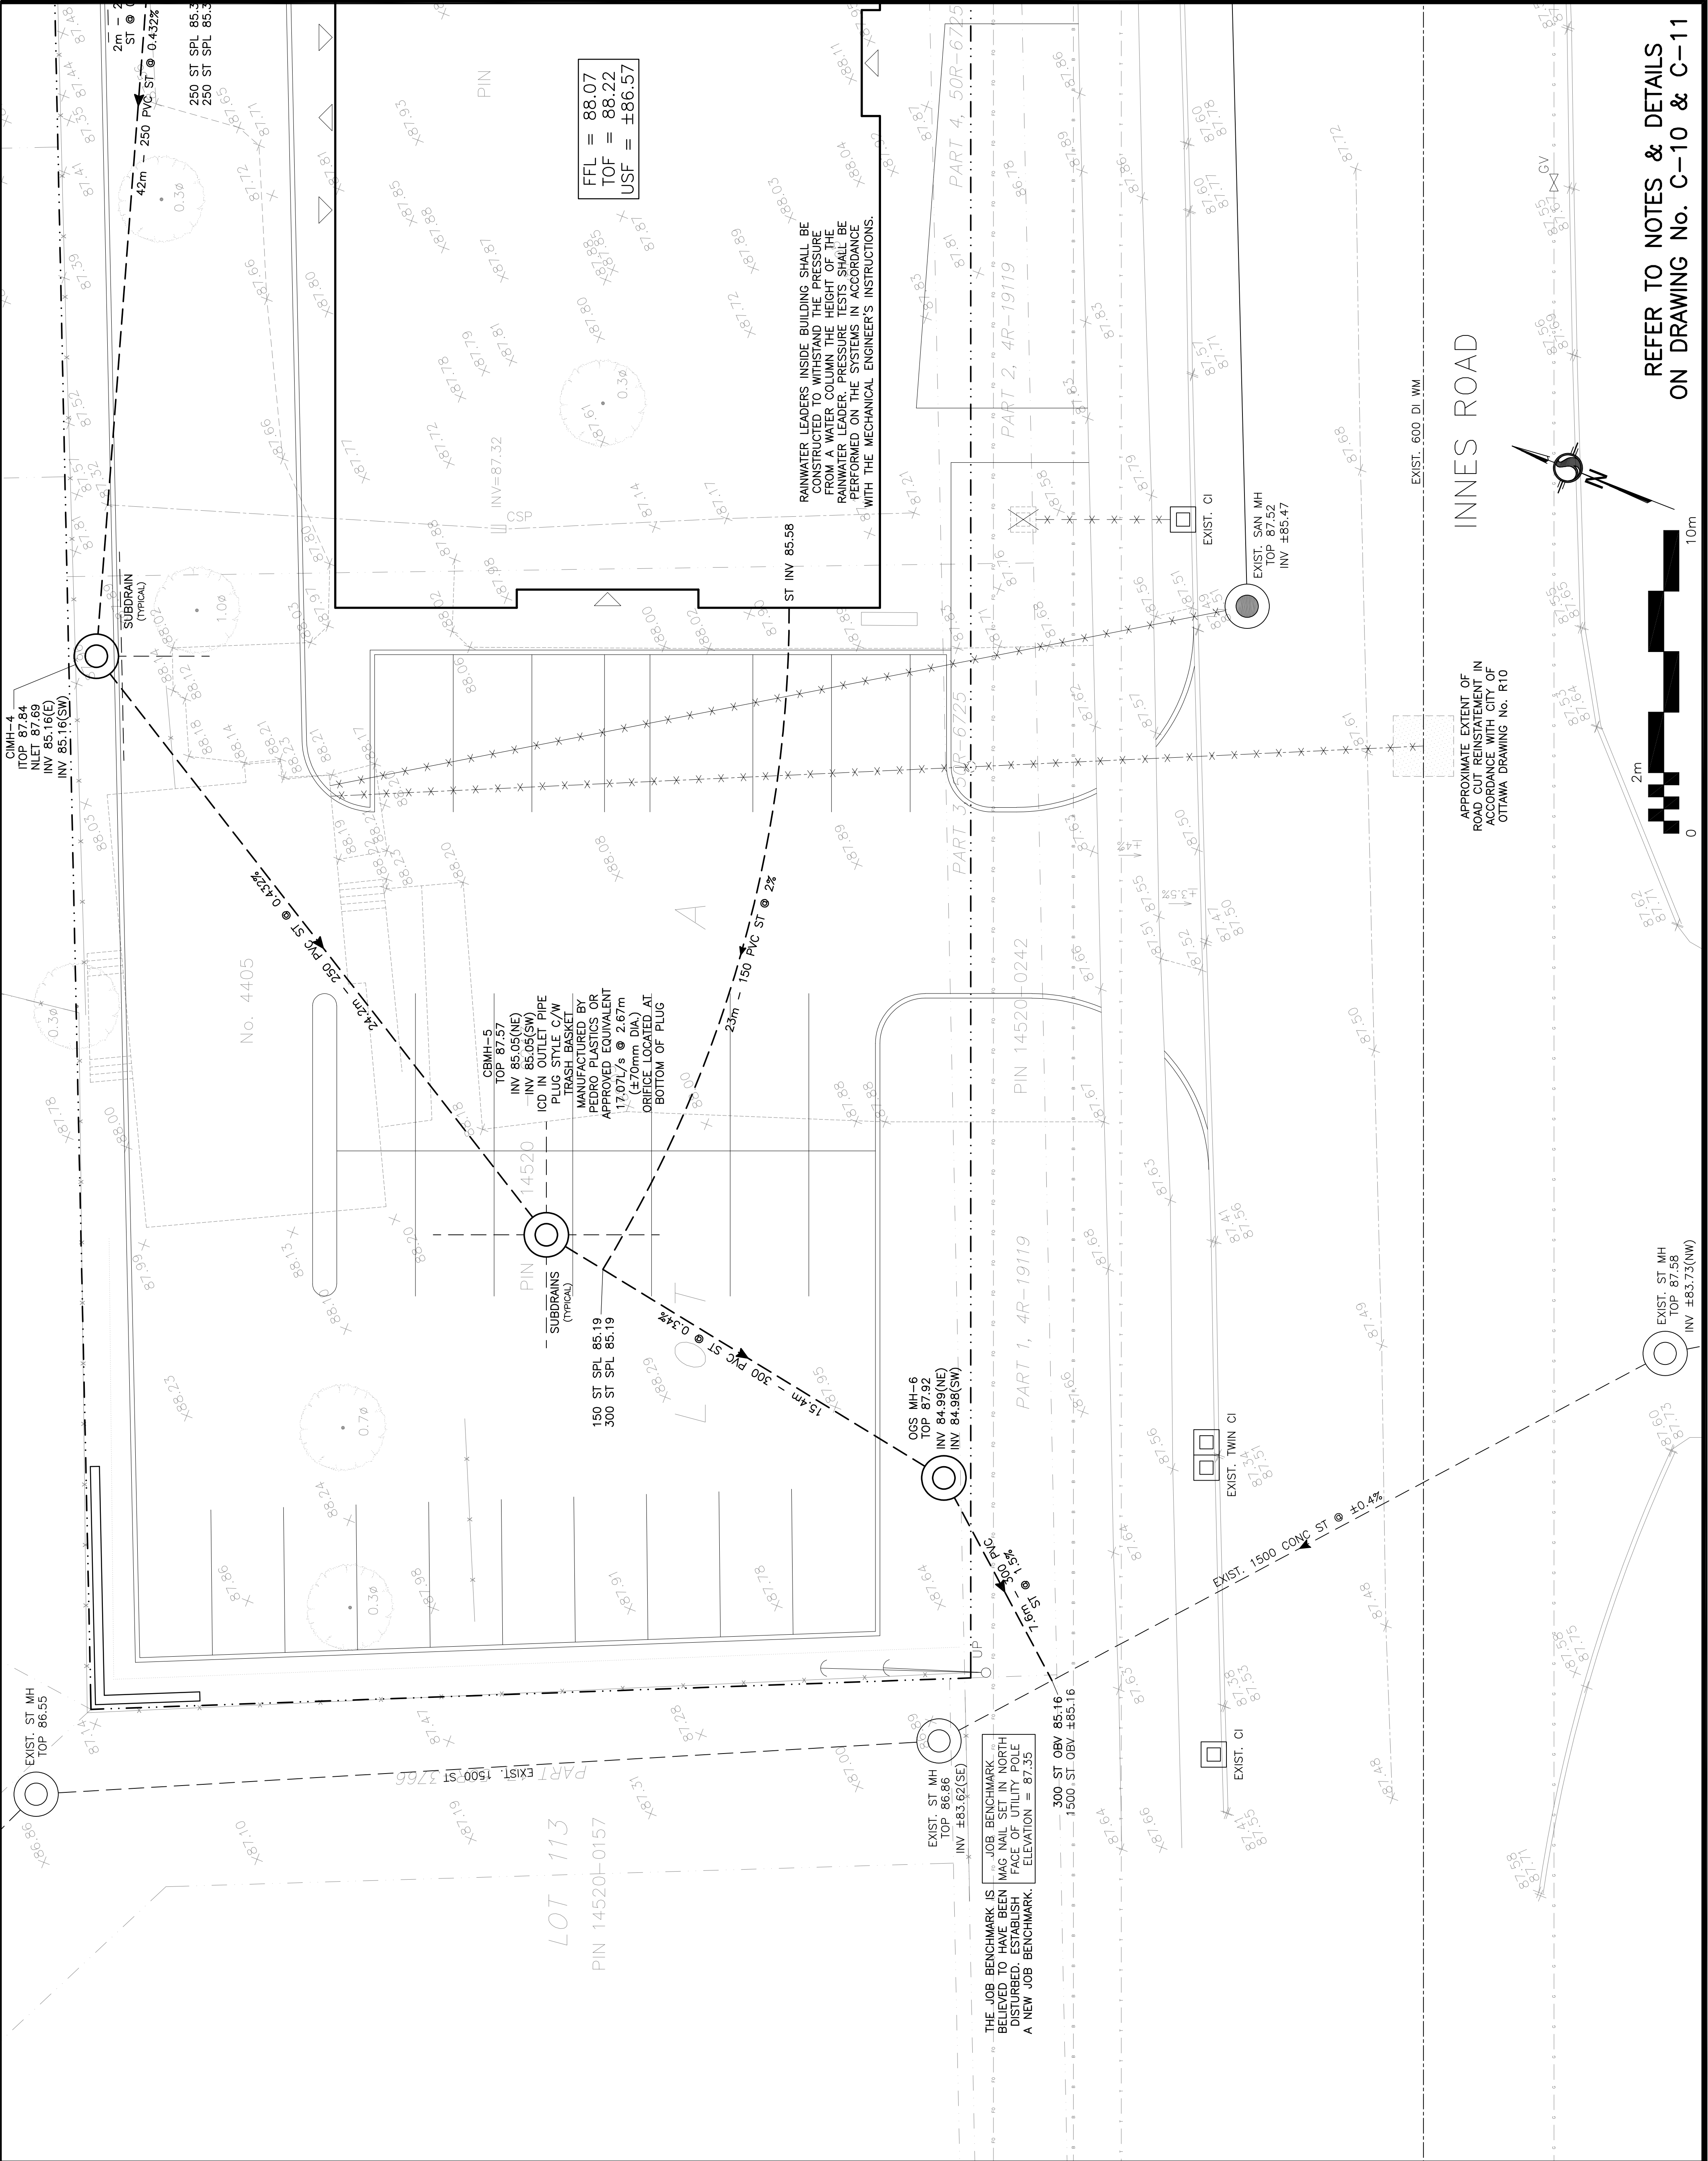

LEGEND

FFL

FINISHED FLOOR ELEVATION

TOF

TOP OF FOUNDATION

USF

UNDERSIDE OF FOOTING

PROPERTY LINE

CB

CATCH BASIN

CI

CURB INLET

MH

STORM MANHOLE

MH

SANITARY MANHOLE

FH

FIRE HYDRANT

CS

CURB STOP & SERVICE POST

VB

VALVE & VALVE BOX

SAN

SANITARY SEWER

ST

STORM SEWER

WS/WM

WATER SERVICE/WATERMAIN

OBV

OBVERT

SPL

SPRINGLINE

INV

INVERT

US

UNDERSIDE

KEY PLAN

No.	DATE	REVISION
1	JUL 15-25	ISSUED FOR APPROVAL

D. B. GRAY ENGINEERING INC.
Sewerage Management Consulting & Engineering - Storm & Sanitary Sewers - Watermain
700 Long Point Circle
Ottawa, Ontario
d.gray@dbgrayengineering.com
613-425-8044

Project
PROPOSED 2-STOREY
MEDICAL FACILITY
4405-4409 INNES ROAD
OTTAWA, ONTARIO

Drawing Title
SITE SERVICING PLAN
(WEST)

Engineer's Seal

D.B.G.

H. Scale 1:100

V. Scale

Date JUL 15-25

Job No. 25061

Drawing No.

C-2

of 12

NOT VALID UNLESS
SIGNED & DATED

REFER TO NOTES & DETAILS
ON DRAWING No. C-10 & C-11