

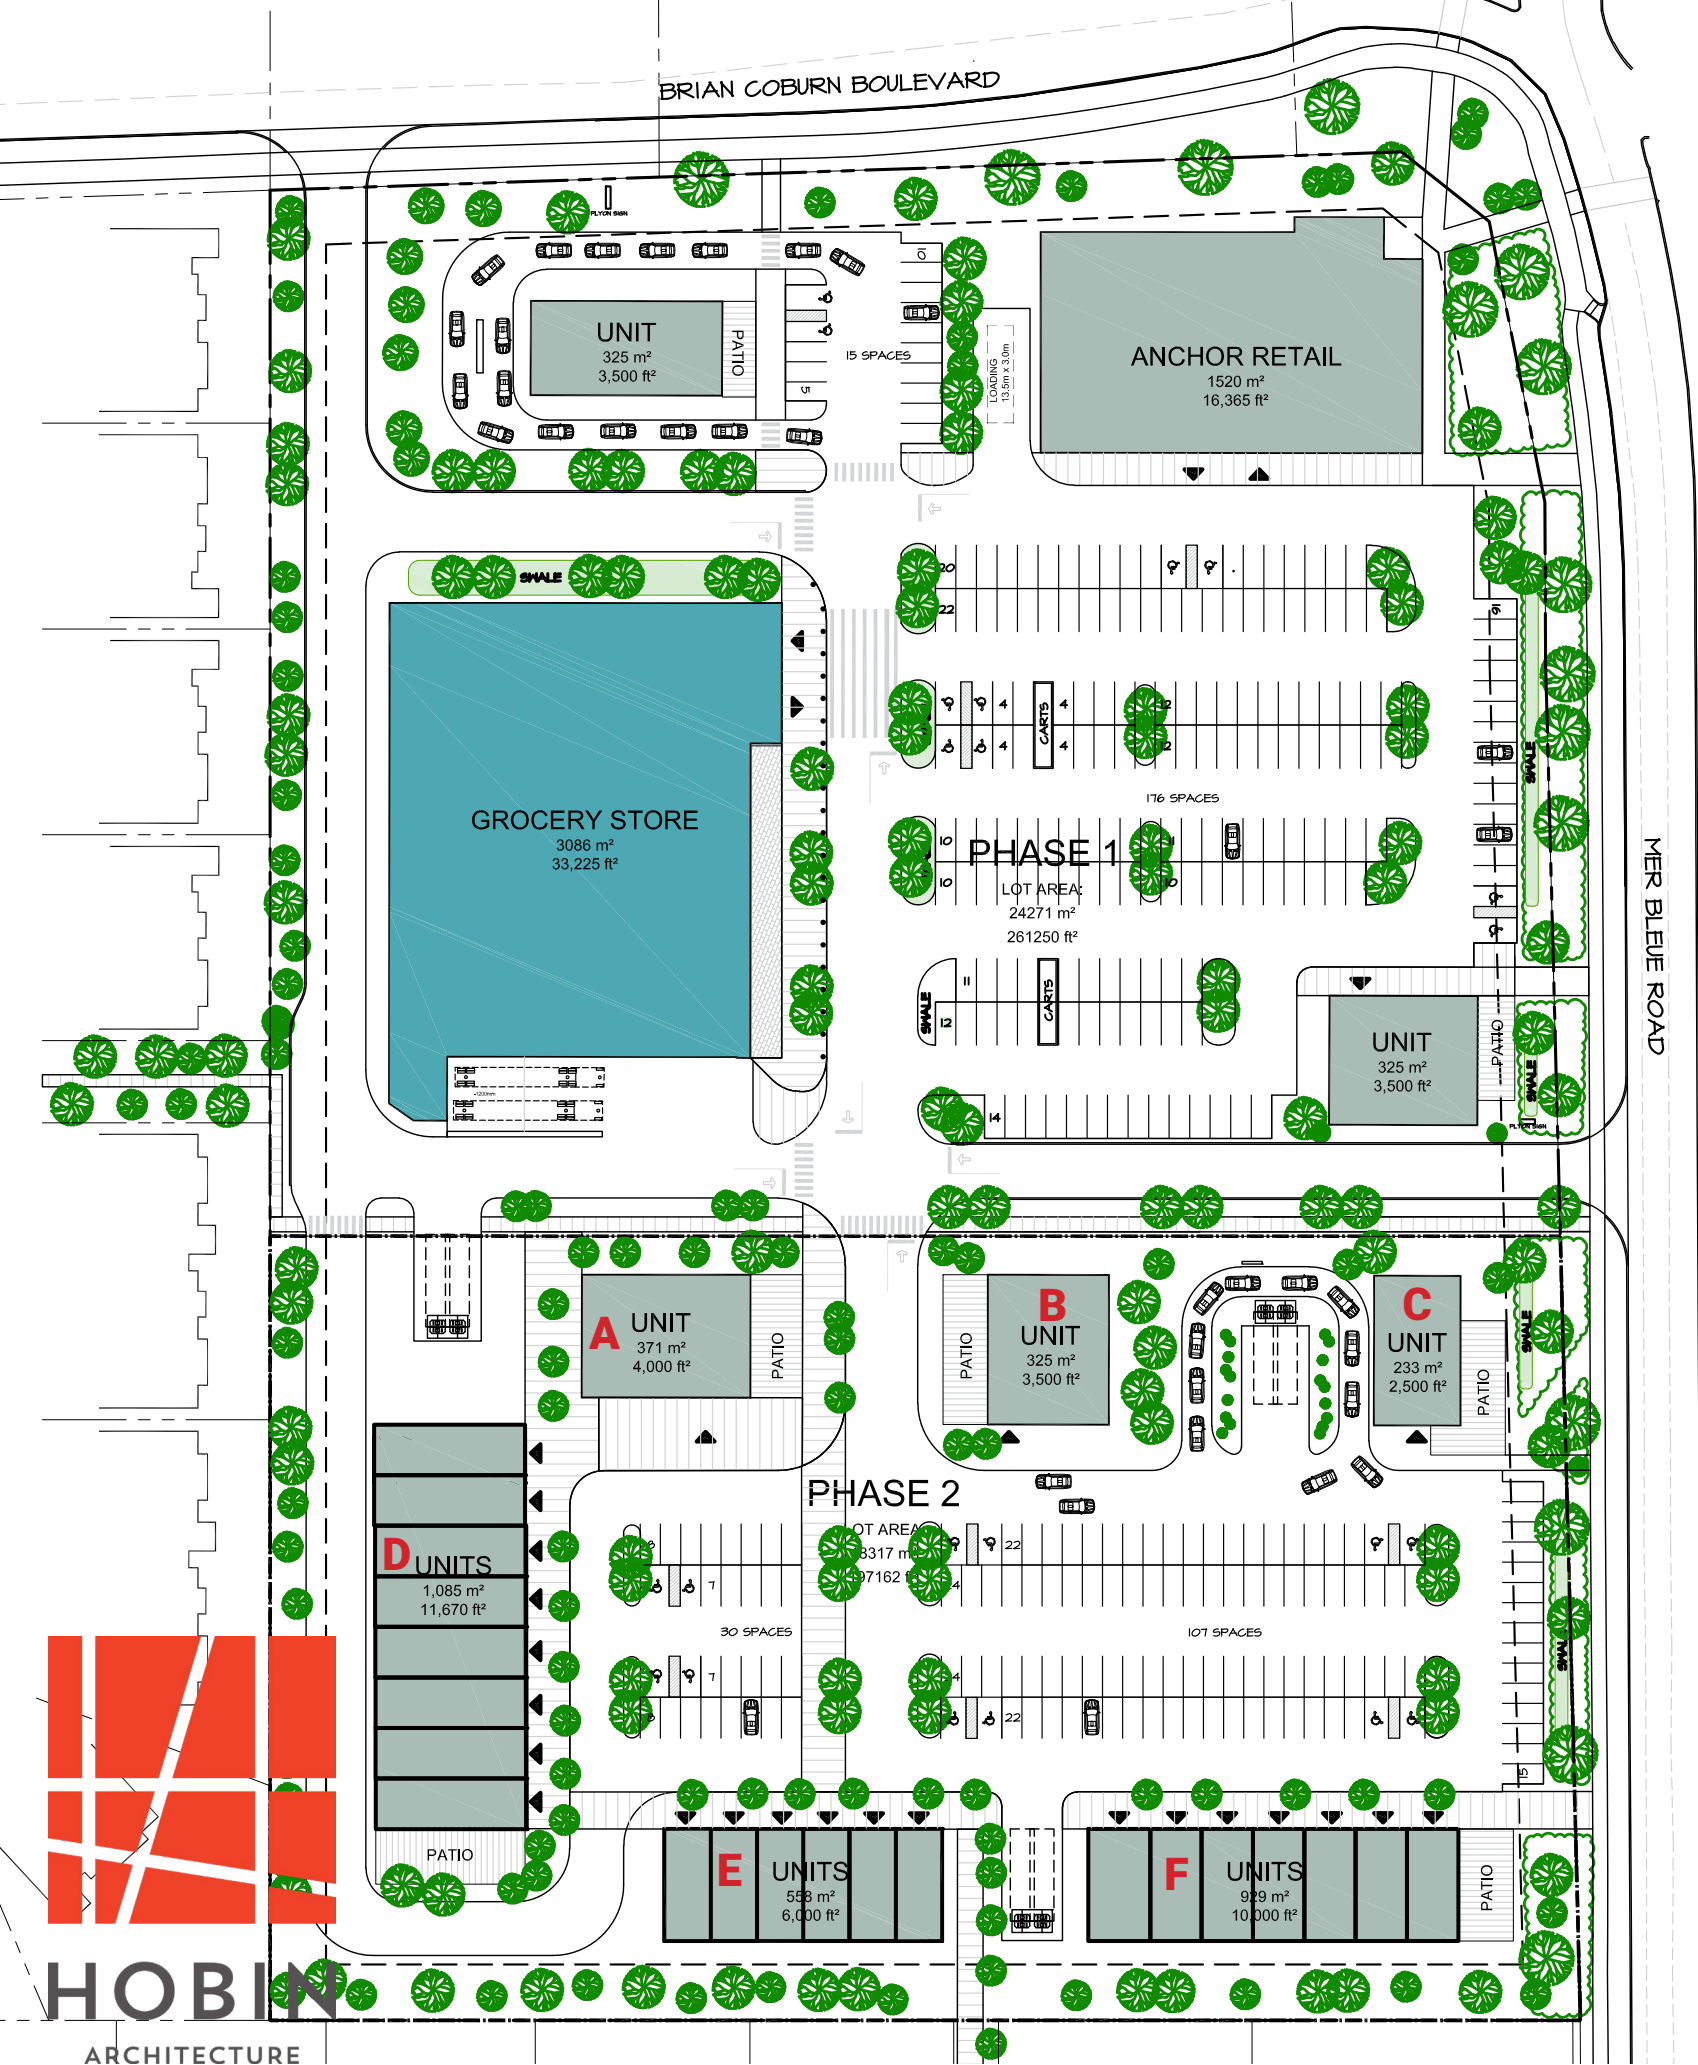


HOBIN
ARCHITECTURE

Mer Bleue | Trailsedge Concept Elevations | June 18, 2025

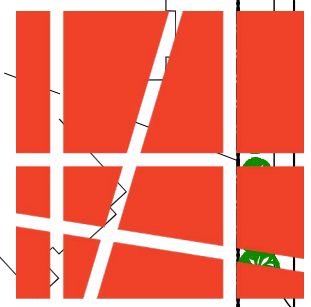

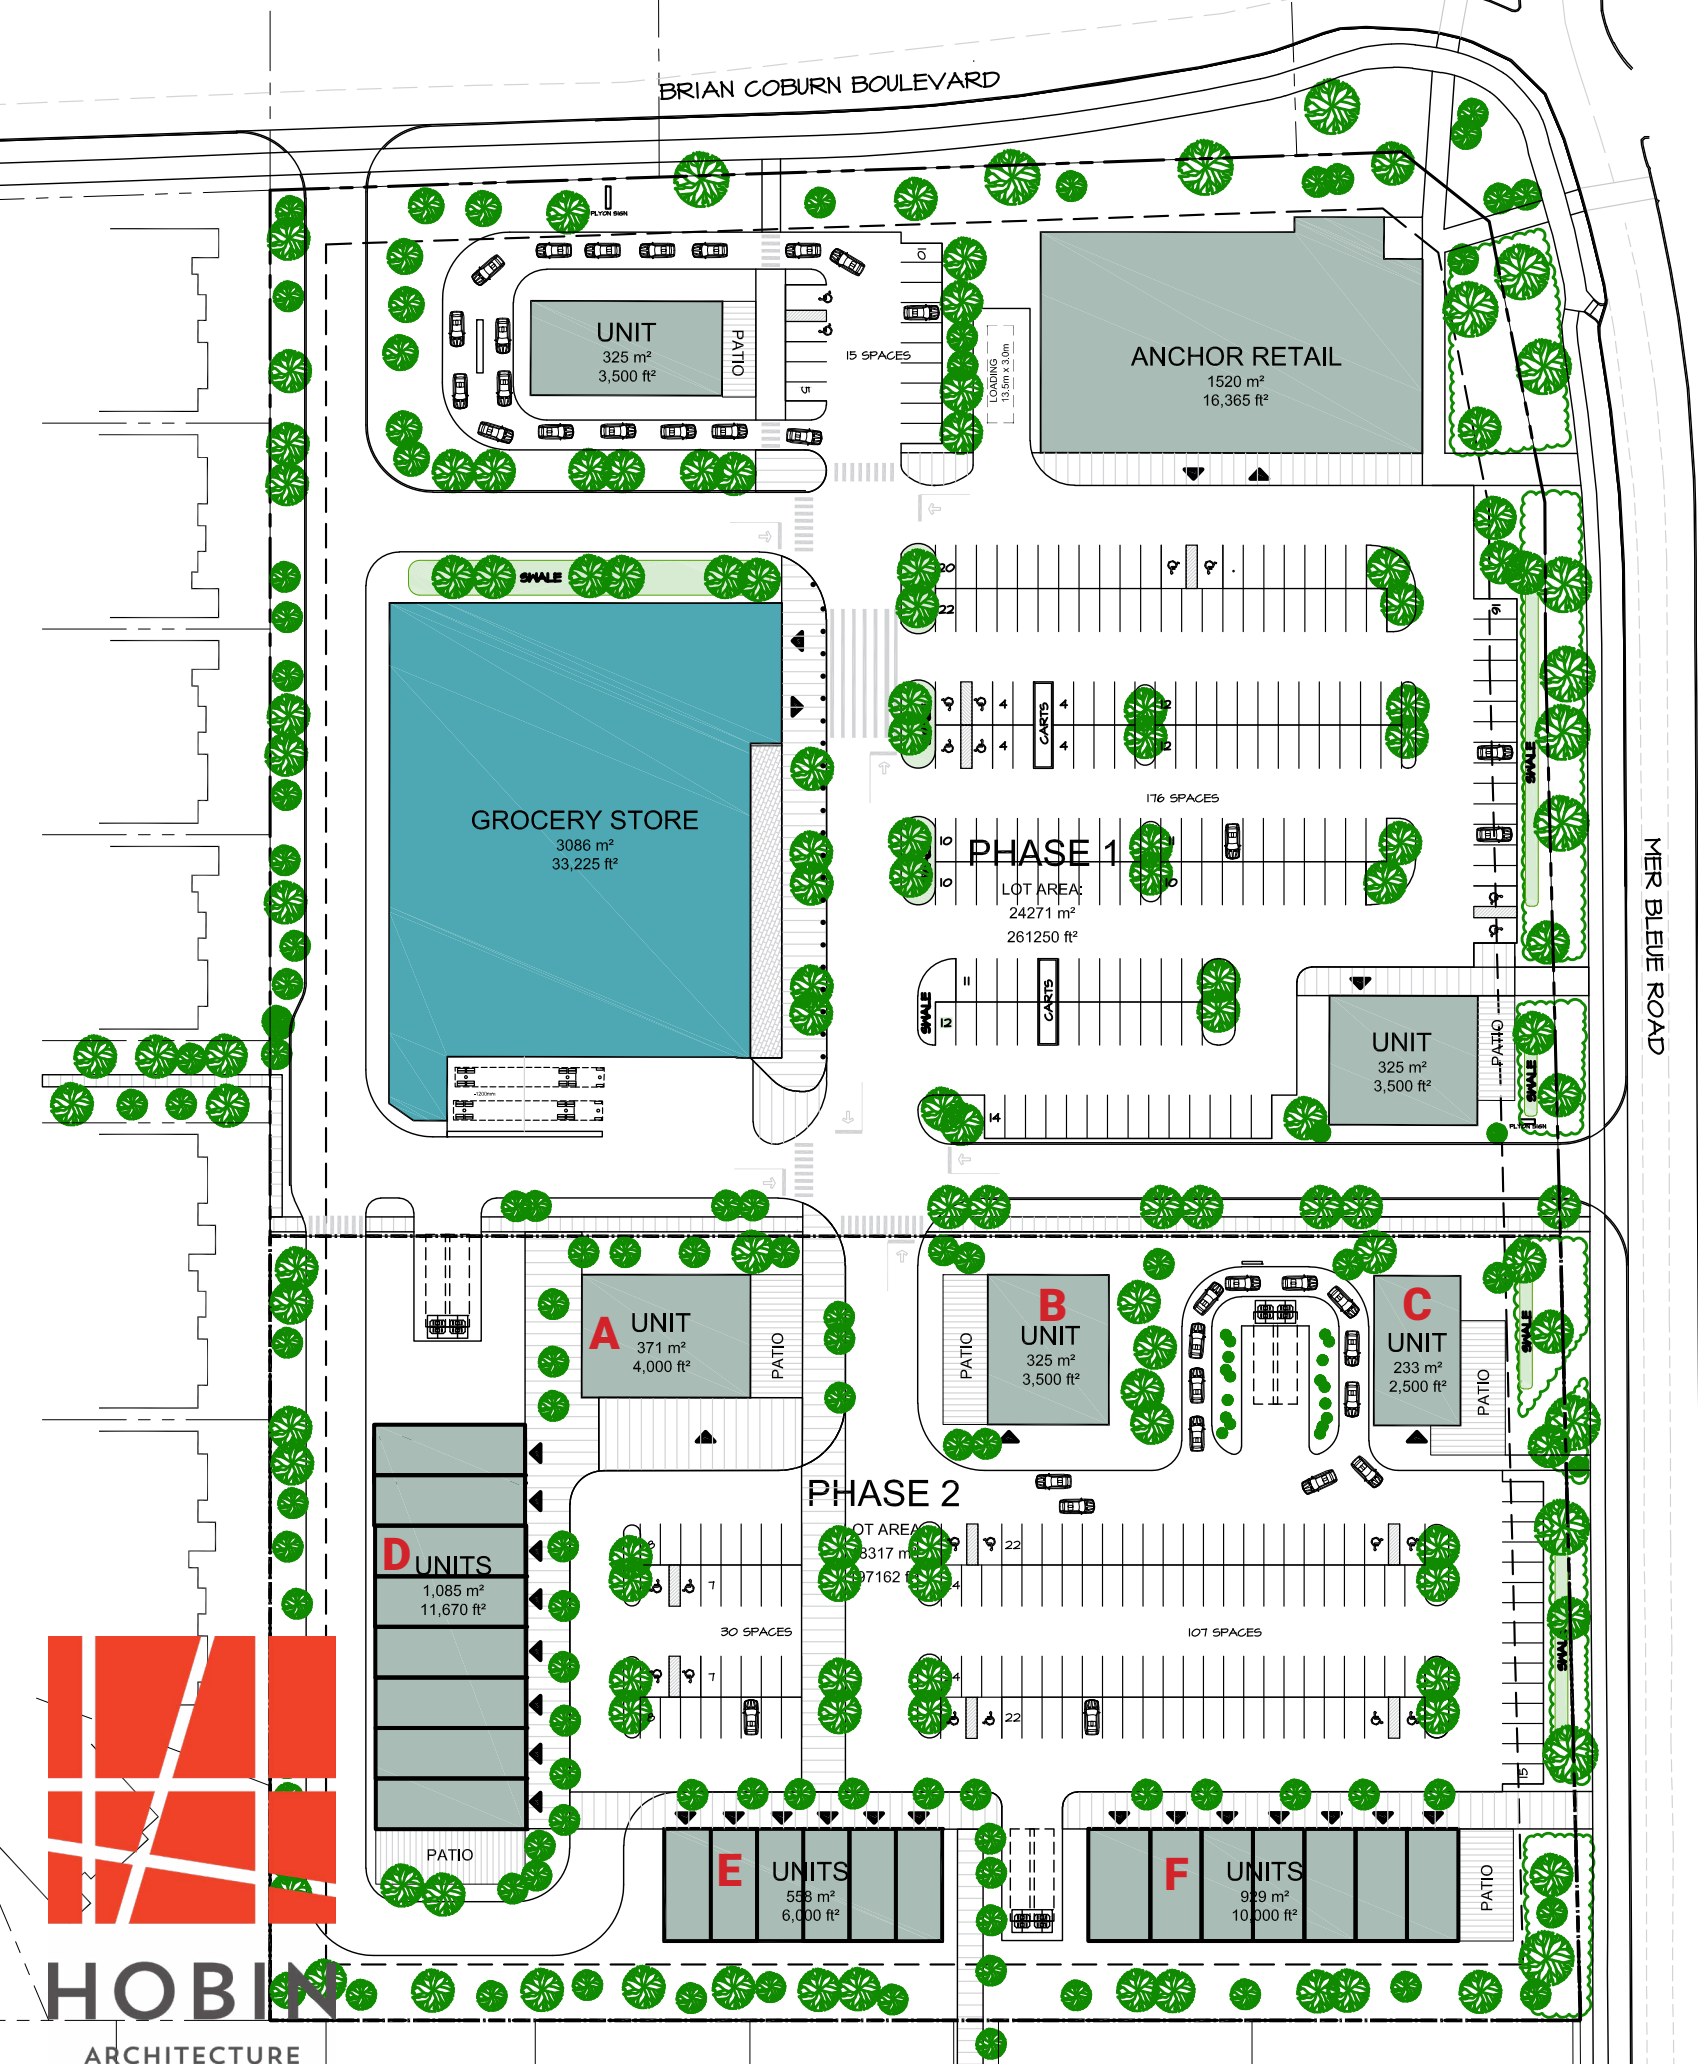


HOBIN
ARCHITECTURE





HOBIN
ARCHITECTURE

RETAIL A

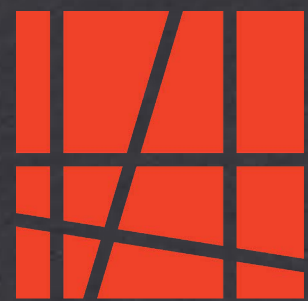

HOBIN
ARCHITECTURE

RETAIL B



HOBIN
ARCHITECTURE

RETAIL C



HOBIN
ARCHITECTURE

RETAIL D



HOBIN
ARCHITECTURE

RETAIL E




HOBIN
ARCHITECTURE

RETAIL F



HOBIN
ARCHITECTURE

RETAIL F

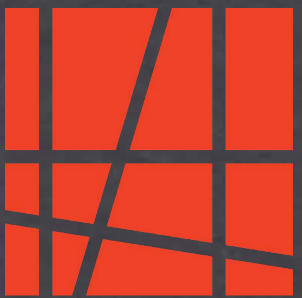

HOBIN
ARCHITECTURE