

# Ruhland & Associates Ltd

200-1750 Courtwood Crescent, Ottawa, Ontario K2C 2B5  
P (613) 224-4744 x 222 F (613) 224-1131 info@rala.ca www.rala.ca

## TREE CONSERVATION REPORT

*18 Louisa Street, Ottawa, Ontario*

### Prepared for:

*Ironwood Fund Limited Partnership  
Ottawa, Ontario*

### Prepared by:

*Ruhland & Associates Limited  
1750 Courtwood Crescent, Suite 200  
Ottawa, ON K2C 2B5  
(613) 224-4744*

May 26, 2021

revised November 10, 2021

revised August 09, 2024

revised March 24, 2025



## TABLE OF CONTENTS

Project information.....	1
1.0 Introduction.....	2
2.0 Existing features .....	3
2.1 Surface water.....	4
2.2 Deep slopes.....	4
2.3 Wildlife.....	4
2.4 Significant vegetation/species.....	4
2.5 Distinctive trees.....	4
2.6 Hazardous trees.....	5
3.0 Vegetation inventory.....	4
4.0 Vegetation conservation.....	5
4.1 Vegetation to be retained.....	5
4.2 Vegetation to be removed.....	5
5.0 Potential impacts and mitigation measures.....	6
5.1 Potential impacts.....	6
5.2 Protection measures.....	6
5.3 Specific protection measures.....	6
6.0 Planting recommendations.....	7

## AERIAL IMAGE

## MAP #1 - CURRENT VEGETATION AND CHART

## MAP #2- PROPOSED DEVELOPMENT AND CONSERVED VEGETATION & PRESERVATION DETAIL

---

## PROJECT INFORMATION

Project Name: 18 Louisa Street

Owner: Ironwood Fund Limited Partnership  
Attn: Mr. Ken Jennings

Applicant: Fotenn Planning + Design  
Brian Casagrande

Prepared By: Ruhland & Associates Limited,  
1750 Courtwood Crescent, Suite 200, Ottawa, ON K2C 2B5  
613-224-4744  
Attn: Marietta Ruhland

Contractor: Unknown at this time.

Municipal Address: 18 Louisa Street, Lots 7,8,9,10,11,12,13,14, Registered Plan 49, City  
of Ottawa

Official Plan & Zoning Designations:  
Site Zoning as per Ottawa Zoning By-law 2008-250  
Site Designation I1A

Purpose for Report: In support for an application for site plan control

Schedule of Proposed Works: 2022.

Other Applications Affecting Subject Lands: None

---

## 1.0 INTRODUCTION

The subject site is located 18 Louisa Street in the city of Ottawa. The site is described legally as Lots 7,8,9,10,11,12,13,14, Registered Plan 49, City of Ottawa.

The subject lands are approximately 3,200 m<sup>2</sup> (0.32 hectares, 0.79 acres) in size. It is bounded on the west side by an existing residential dwelling and a surface parking lot for the Saint Hyacinth Roman Catholic Polish Church, on the east side by Bell Street North and on the south side by Arlington Avenue. The lands consist of a commercial building and surface parking delineated by a chain link fence.

Approximately 51% (1,635m<sup>2</sup>) of the site is paved. Including the rooftop of the existing commercial building, approximately 89% (2,872m<sup>2</sup>) of the site is currently impervious.

The subject lands were visited by Ruhland & Associates Ltd. on March 4<sup>th</sup>, 2021 to review species and basic conditions of trees growing on site. The locations of trees are from survey information, from field observations and aerial photographs. Status of existing vegetation was taken from field observations. Review of the three Ash trees on Arlington Avenue was conducted on May 26<sup>th</sup>, 2021.

Subsequent site visit undertaken March 24, 2025.

The goal of this report is to highlight the condition of existing trees on site, the impact of the proposed development and measures recommended to preserve and minimize impact.

---

## **2.0 EXISTING FEATURES**

This section will list the natural features of the site and its surrounding context.

### ***2.1 Surface Water Features***

No water features.

### ***2.2 Steep Slopes***

No significant changes in elevation across the site.

### ***2.3 Wildlife***

No evidence of larger mammals was found on the site during any site reviews. It is expected that the normal urban wildlife is present.

### ***2.4 Significant natural elements***

Significant natural elements include valued woodlots designated as Urban Natural Features or Natural Environment Areas; significant woodlands; high quality, specimen trees; riparian woodlots, rare communities or other unique ecological features and species at risk.

No significant natural elements have been found on site during site visits, and the site is not in proximity to any designated significant natural element.

### ***2.5 Distinctive Trees***

Distinctive trees (as described in the City of Ottawa Tree Protection Bylaw No. 2020-340 as 'trees measuring 30 cm or more in diameter at breast height within the inner urban area'.)

The majority of trees on site (12) are distinctive. The largest distinctive specimen is Tree # 7 with a DBH of 0.85m. Tree A on adjacent property is also distinctive.

*Update November 10, 2021: Tree # 7 removed by city forces.*

*Update March 24, 2025: Trees #1, 2, 3, 4, 5, 6, 8, and 9 were removed by Hydro Ottawa.*

### ***2.6 Hazardous trees***

There are no trees deemed as hazardous on site.

---

### 3.0 VEGETATION INVENTORY

The vegetation inventory consisted in the visual inspection of trees of 10 centimetres in diameter or greater. Tree condition was assessed based on visual defects only.

The trees were numbered in sequence, as shown MAP#1. Note: there are two trees (Tree # A, Tree # B) located on adjacent property that were included in this inventory. This is because the critical root zones of these trees were thought to overlap into the site and could have been impacted by the proposed development.

For detailed information on condition of trees collected during inventory, please refer to Existing Vegetation Inventory Data.

There are only two species on site: *Acer negundo* (Manitoba Maple) and *Fraxinus* ssp. (Ash ssp.) and in general they are in fair to poor condition. Seven trees have significant suckering occurring at the base of the trunk. Four of the trees have grown into/swallowed steel poles or chain-link fences on site.

### 4.0 VEGETATION CONSERVATION

Please refer to MAP#2 for proposed development and conserved vegetation.

#### 4.1 Vegetation to be Retained

No trees are to be retained on the updated site plan:

#### 4.2 Vegetation to be Removed

Recommended for removal are:

Trees #1, 2, 3, 4, 5, 6, 8, 9, 10, 11, 12, 13, 14.
---

*Update November 10, 2021: - trees #1-10 are located within private property. Tree #11 is within the city r.o.w.*

*Update August 09, 2024:- trees # 12, 13 and 14 are to be removed,*

*Update March 24, 2025: Trees #1-9 have been removed by other forces, trees #10-14 are to be removed.*

Trees # 1-11 are in direct conflict with the proposed development. According to the proposed site plan, the parking garage extends to the property line on all sides. Therefore, all trees are scheduled to be removed. The majority of these trees were in fair to poor condition, as shown in Figure 2 below (*updated November 10, 2021*).

Trees #A, B don't appear to be impacted by development. Even though these trees are located on adjacent property, they are to be protected according to measures in section 5.2 below.


---



*Trees #12, 13, 14 will be impacted by the proposed development (transformer location and access drive). These are Ash trees and do not appear to have received inoculation against Emerald Ash Borer. As the initial inventory was conducted in the winter, overall canopy condition was impossible to determine. However, as Figure 1 shows, all the Ash trees appear to be in overall good condition as of May 26th, 2021. The roots on all three trees are slightly girdled, but canopies appear to be full and lush.*

*Update March 24, 2025, All trees are showing signs of the Emerald Ash Borer.*

All removals to be done and will require a permit, in accordance with the City of Ottawa tree bylaw 2020-340 and this Tree Conservation Report.

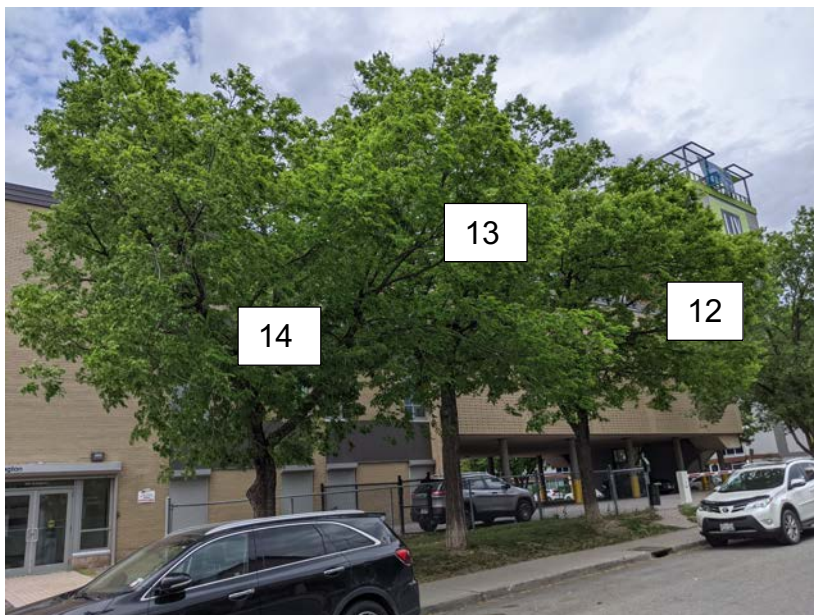

*Figure 2 Picture of Ash trees on May 26, 2021.*



*Figure 2-4: poor growth habit of Manitoba Maple and Ash along Bell Street, canopy pruned for overhead hydro*



*Figure 2-4: poor growth habit of Manitoba Maple and Ash along Bell Street, canopy pruned for overhead hydro*



*Figure 5-6: trees removed by Hydro Ottawa, March 24, 2025*

## **5.0 POTENTIAL IMPACTS AND MITIGATION MEASURES**

### **5.1 Potential Impacts**

Existing vegetation may be impacted by the development on site. Impact on existing vegetation can be due to construction, asphalt drive aisles or parking areas, grade change, changes to drainage patterns, and effects of impervious surfaces.

### **5.2 Protection Measures**

In accordance with the Tree Protection By-law No. 2020-340, a protection fence is to be erected at vegetation that is to be preserved. The protection fence shall be erected as per City of Ottawa Tree Protection Detail on Map#2. The protection fence shall be maintained throughout all phases of the development. No work is to be done within the tree protection fence.

Within the CRZ, as demarcated by the tree protection fence, there should be:

---



- No storage of equipment or materials of any kind;
- No movement of vehicles, equipment or pedestrians;
- No construction activities of any kind;
- No disposal of contaminants or liquids.

### **5.3 Specific Protection Measures**

All protection measures shall follow Tree Protection By-law No. 2020-340. The following *protected trees* cannot be injured or removed without a tree permit from the City:

- All City-owned trees throughout the urban and rural area
- All trees 10 cm or more in diameter at breast height on private properties within the urban area that are subject to a Planning Act application for Site Plan, Plan of Subdivision, or Plan of Condominium
- All trees 10 cm or more in diameter at breast height on private properties within the urban area that are over 1 hectare in size
- All distinctive trees on private properties 1 hectare or less in size.

## **6.0 PLANTING RECOMMENDATIONS**

Only two genera of plants are found on site: *Acer* (6) and *Fraxinus* (10). To increase the profile of biodiversity on site, new trees to be planted should be from a genus that is not currently on site.

Proposed vegetation should correspond to the following:

- Native, non-invasive tree species to preserve the local natural heritage on site.
- Plant species that are resistant to de-icing salt
- Plant species that are resistant to drought and compaction
- Plants that are suitable for smaller soil volumes, as they will be planted on slab.

Native species and cultivars of native species will be prioritized in plant selection. Non-invasive, non-indigenous species will be considered where conditions are not amenable to indigenous trees.

Tree species suitable for this site include: Juniper, small Maples, Gleditsia, Hackberry, Ironwood, Kentucky Coffee Tree, Ginkgo, Crabapple species.

Prepared by: Jessica Karafilov & Marietta Ruhland (original version)

Reviewed by: Marietta Ruhland, OALA

Updated by: Marietta Ruhland, OALA (all updated versions)

Ruhland & Associates Limited

March 24, 2025

---

# 18 Louisa St

## Tree Conservation report: Existing vegetation

Reassessed March 2025

PLANT ID #	SIZE DBH* / ht. (m)	Private (P), City (C), Adjacent (A)	BOTANICAL NAME	COMMON NAME	DISTINCTIVE TREE**	CONDITION	ACTION	COMMENTS
1	0.37	P	<i>Fraxinus ssp</i>	Ash ssp.	✓	Fair-Good	Removed Hydro 2025	Removed by Hydro Ottawa. Minor decay and suckering occurring at base of trunk.
2	0.36	P	<i>Fraxinus ssp</i>	Ash ssp.		Fair	Removed Hydro 2025	Removed by Hydro Ottawa. Minor decay and suckering occurring at base of trunk. Significant deadwood in upper canopy.
3	0.33	P	<i>Acer negundo</i>	Manitoba Maple	✓	Fair	Removed Hydro 2025	Removed by Hydro Ottawa. Suckering occurring at base of trunk.
4	0.37	P	<i>Acer negundo</i>	Manitoba Maple	✓	Poor	Removed Hydro 2025	Removed by Hydro Ottawa. Suckering occurring at base of trunk. Steel sign pole and chainlink fence ingrown into trunk at base. Significant deadwood in upper canopy. Suboptimal branch structure with 2 codominant stems at 3m.
5	0.39	P	<i>Acer negundo</i>	Manitoba Maple	✓	Poor	Removed Hydro 2025	Removed by Hydro Ottawa. Suckering occurring at base of trunk. Steel sign pole and chainlink fence ingrown into trunk at base. Significant deadwood in upper canopy. Decay across half of trunk diameter. Existing conflict with overhead power lines. Suboptimal branch structure with 2 codominant stems at 1m.
6	0.5	P	<i>Acer negundo</i>	Manitoba Maple	✓	Fair	Removed Hydro 2025	Removed by Hydro Ottawa. Suboptimal branch structure with 6 codominant stems at 0.5m.
7	0.85	P	<i>Acer negundo</i>	Manitoba Maple	N/A	N/A	Removed	Removed by city forces (2021). Suckering occurring at base of trunk. Steel sign pole and chainlink fence ingrown into trunk at base. Existing conflict with overhead power lines. Suboptimal branch structure with 5 codominant stems at 0.5m.
8	0.25	P	<i>Fraxinus ssp</i>	Ash ssp.		Fair-Good	Removed Hydro 2025	Removed by Hydro Ottawa. Wounds in branches of upper canopy.
9	0.35	P	<i>Fraxinus ssp</i>	Ash ssp.	✓	Fair-Good	Removed Hydro 2025	Removed by Hydro Ottawa. Wounds in branches of upper canopy. Suboptimal branch structure with 2 codominant stems at 2m.
10	4 x 0.3	P	<i>Fraxinus ssp</i>	Ash ssp.	✓	Fair	REMOVE	Chainlink fence ingrown at trunk base. Multistem (4) at base.
11	0.48	C	<i>Fraxinus ssp</i>	Ash ssp.	✓	Fair	REMOVE	Large wounds in one of codominant stems. Suboptimal branch structure with 2 codominant stems at 2m.
12	0.25	C	<i>Fraxinus ssp</i>	Ash ssp.		Fair	REMOVE	Suboptimal branch structure with 2 codominant stems at 2m.
13	0.3	C	<i>Fraxinus ssp</i>	Ash ssp.	✓	Fair	REMOVE	Minor wounds due to pruning. Slightly unbalanced crown.
14	0.3	C	<i>Fraxinus ssp</i>	Ash ssp.	✓	Fair	REMOVE	Unbalanced crown towards sidewalk wide due to heavy pruning.
A	0.35	A	<i>Fraxinus ssp</i>	Ash ssp.	✓	Fair	REMAIN	Suckering occurring at base. Potential conflict with overhead power lines. Unbalanced crown towards sidewalk side due to heavy pruning.
B	0.2	A	<i>Acer negundo</i>	Manitoba Maple		Fair	REMAIN	Existing conflict with chainlink fence and pole. Potential conflict with overhead wires in <5 years. Otherwise good form with strong leader.

\*\*Distinctive Tree (By-Law 2009-200)


\* Diameter at Breast Height



**MAP #1A EXISTING VEGETATION CHART**

## AERIAL IMAGE







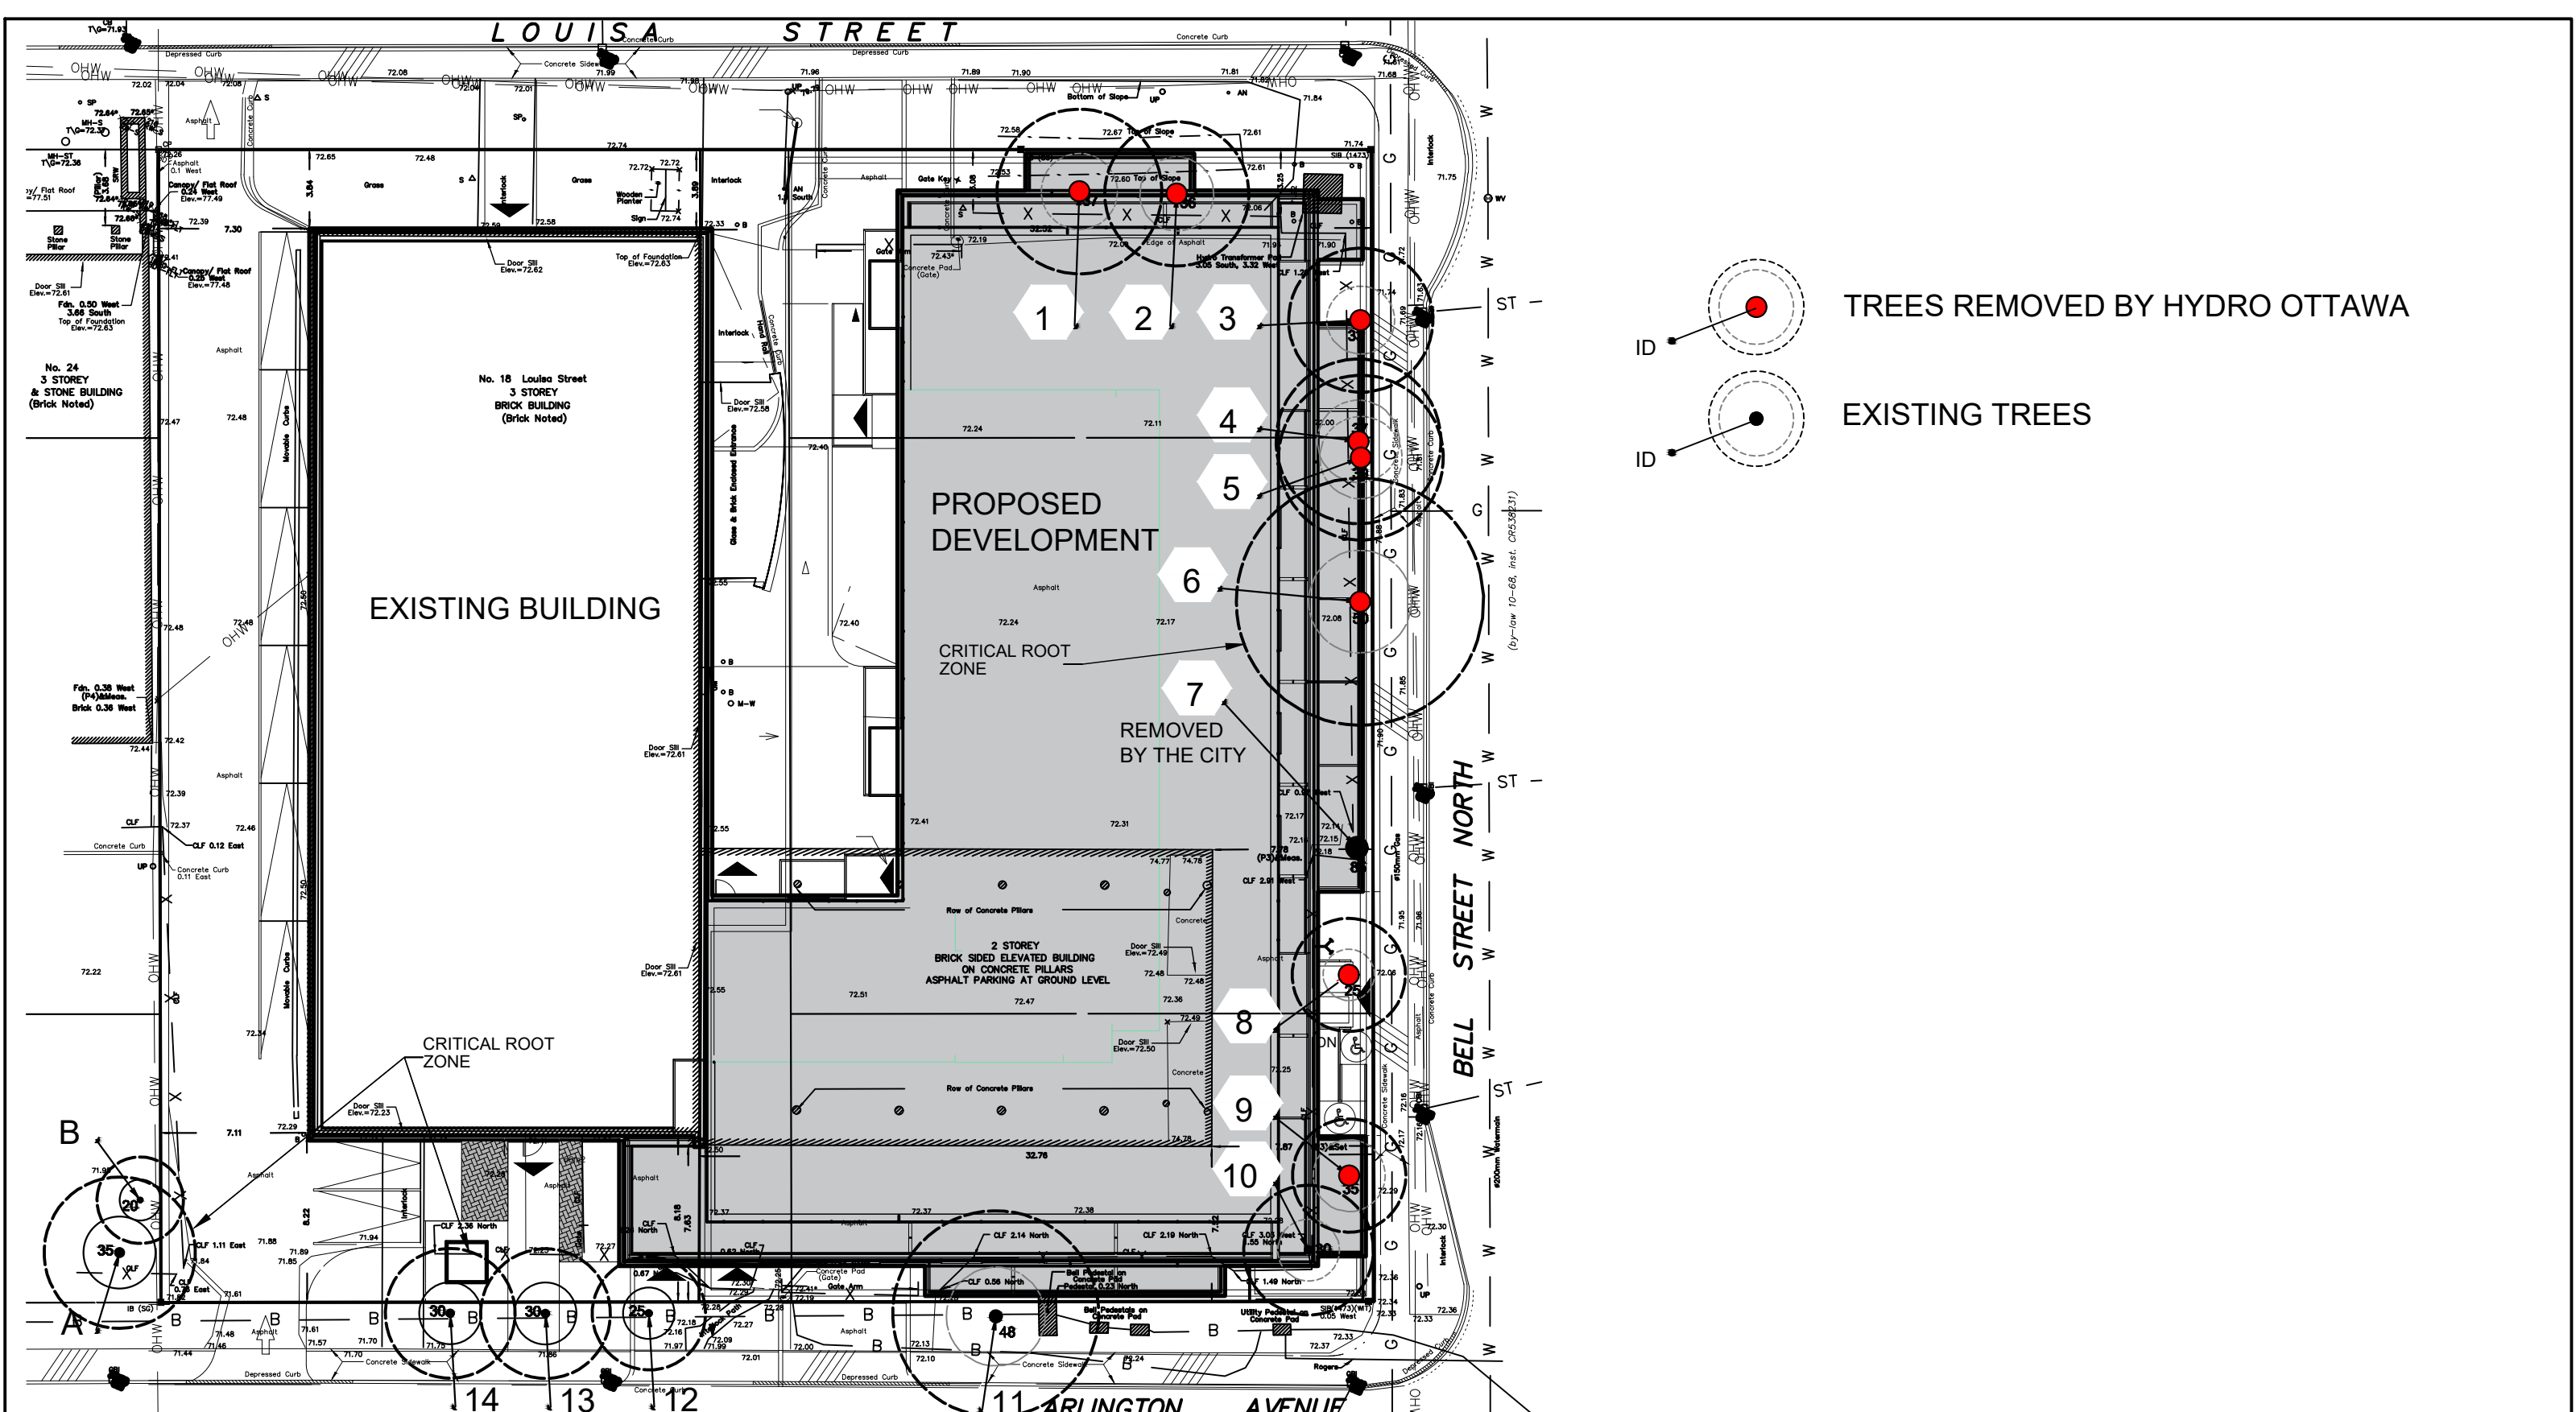

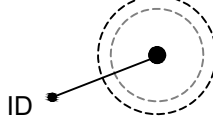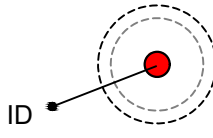

TREES REMOVED BY HYDRO OTTAWA

EXISTING TREES

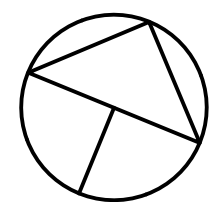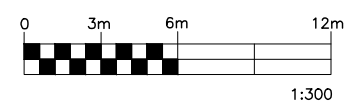

stamp		project		drawing	
		18 LOUISA STREET		MAP # 1 - CURRENT VEGETATION	
 <div>Ruhland &amp; Associates Ltd landscape architecture • urban design • site planning Ph (613) 234-4764    Fx (613) 234-0351    info@rala.ca    www.rala.ca</div>		scale	date	project no.	dwg. no.
		1:300	March 2025	20-1629	MAP #1
		drawn by D.A.	checked by M.Ruhland	revision no.	



