


## Preliminary Construction Management Plan – 312 Lisgar Street

### Diagram

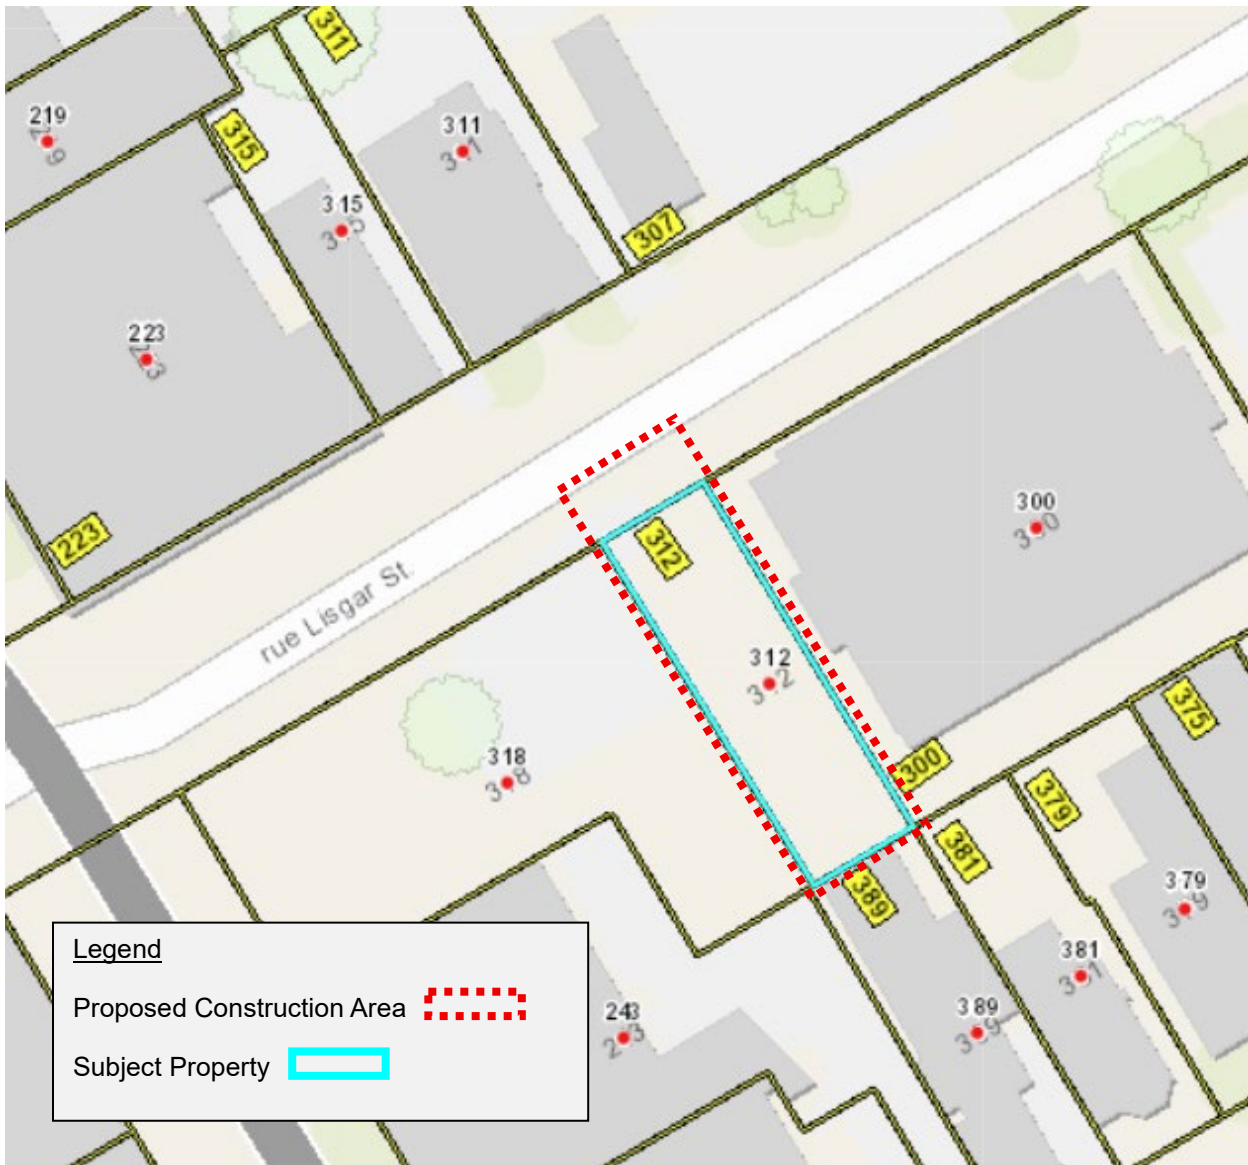

### Checklist

1. Will construction require the temporary detour of a bus route? **No.**
2. Will this work block a bike lane? **No.**
3. Will this work block a sidewalk? **Yes.**
4. Will this work require a lane of traffic to be closed? **To be determined.**

We trust that this information is satisfactory to fulfill the Preliminary Construction Management Plan requirements.

Sincerely,



Saide Sayah, MCIP RPP  
Principal



Genessa Bates, M.Pl.  
Planner