

4

3

2

1

E



E1 EXTERIOR ELEVATION
1:70

D



D1 EXTERIOR ELEVATION
1:70

C



B1 EXTERIOR ELEVATION
1:70

B

A



A1 EXTERIOR ELEVATION
1:70






4


3

2

1

EXTERIOR FINISHES

 ACM-1 SOLID COLORED PANEL COLOR: JBR BRONZE	 ACM-3 SOLID COLORED PANEL COLOR: QBV ORIENTAL CANE
 ACM-2 SOLID COLORED PANEL COLOR: BNT BONE WHITE	 ACM-4 SOLID COLORED PANEL COLOR: ZEBRAWOOD
 EC-1 PREFINISHED METAL COPING COLOR: MIDNIGHT BRONZE	 EXTERIOR PAINT COLOR: IRON GATE FINISH: SEMI-GLOSS
 ST-1 STOREFRONT COLOR: DARK BRONZE	

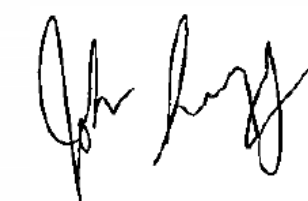

JOHN SEIGNY C.E.T.
MANAGER (A), DEVELOPMENT REVIEW EAST
PLANNING, DEVELOPMENT & BUILDING SERVICES
DEPARTMENT, CITY OF OTTAWA

APPROVED
By seignyjo at 10:29 am, Jul 29, 2025



Chick-fil-A

Chick-fil-A
5200 Buffington Road
Atlanta, Georgia
30349-2998

PETROFF PARTNERSHIP ARCHITECTS
PETROFF

10 AVIVA WAY, SUITE 400
MARKHAM ONTARIO CANADA L6G 0G1
TEL. 905.470.7000 FAX. 905.470.2500



CHICK-FIL-A
ORLEANS
4280 Innes Road
Ottawa, ON K4A 5E6

FSR#30042

BUILDING TYPE / SIZE: JP01 SE
RELEASE: 24.08
PRINTED FOR

PROJECT STATUS

REVISION SCHEDULE

NO.	DATE	DESCRIPTION
1	20-09-2024	ISSUED FOR SPA
2	15-01-2025	REISSUED FOR SPA
3	19-03-2025	REISSUED FOR SPA
4	16-04-2025	REISSUED FOR SPA

CONSULTANT PROJECT # 23806
DATE 08/30/24

DRAWN BY Author
Information contained on this drawing and digital file
produced for above named project may not be reproduced in
any manner without express written or verbal consent from
authorized project representatives.

SHEET
EXTERIOR ELEVATIONS

SHEET NUMBER

SPA-2

City File: D07-12-24-0131 & Plan: 17597



1 PERSPECTIVE VIEW - FRONT LEFT



2 PERSPECTIVE VIEW - FRONT RIGHT



3 PERSPECTIVE VIEW - REAR LEFT



4 PERSPECTIVE VIEW - REAR RIGHT

John Seigny

JOHN SEIGNY C.E.T.
MANAGER (A), DEVELOPMENT REVIEW EAST
PLANNING, DEVELOPMENT & BUILDING SERVICES
DEPARTMENT, CITY OF OTTAWA

APPROVED

By sevignyjo at 10:30 am, Jul 29, 2025



Chick-fil-A

Chick-fil-A
5200 Buffington Road
Atlanta, Georgia
30349-2998

PETROFF PARTNERSHIP ARCHITECTS

PETROFF

10 AVIVA WAY, SUITE 400
MARKHAM ONTARIO CANADA L6G 0G1
TEL. 905.470.7000 FAX. 905.470.2500



CHICK-FIL-A

ORLEANS

4280 Innes Road
Ottawa, ON K4A 5E6

FSR#30042

BUILDING TYPE / SIZE: JP01 SE
RELEASE: 24.08
PRINTED FOR

PROJECT STATUS

REVISION SCHEDULE

NO.	DATE	DESCRIPTION
1	15-01-2025	REISSUED FOR SPA
2	19-03-2025	REISSUED FOR SPA
3	16-04-2025	REISSUED FOR SPA

CONSULTANT PROJECT # 23806
DATE 08/30/24

DRAWN BY Author
Information contained on this drawing and all digital files
produced for above named project may not be reproduced in
any manner without express written or verbal consent from
authorized project representatives.

**EXTERIOR
PERSPECTIVES**

SHEET NUMBER

SPA-3

City File: D07-12-24-0131 & Plan: 17597