



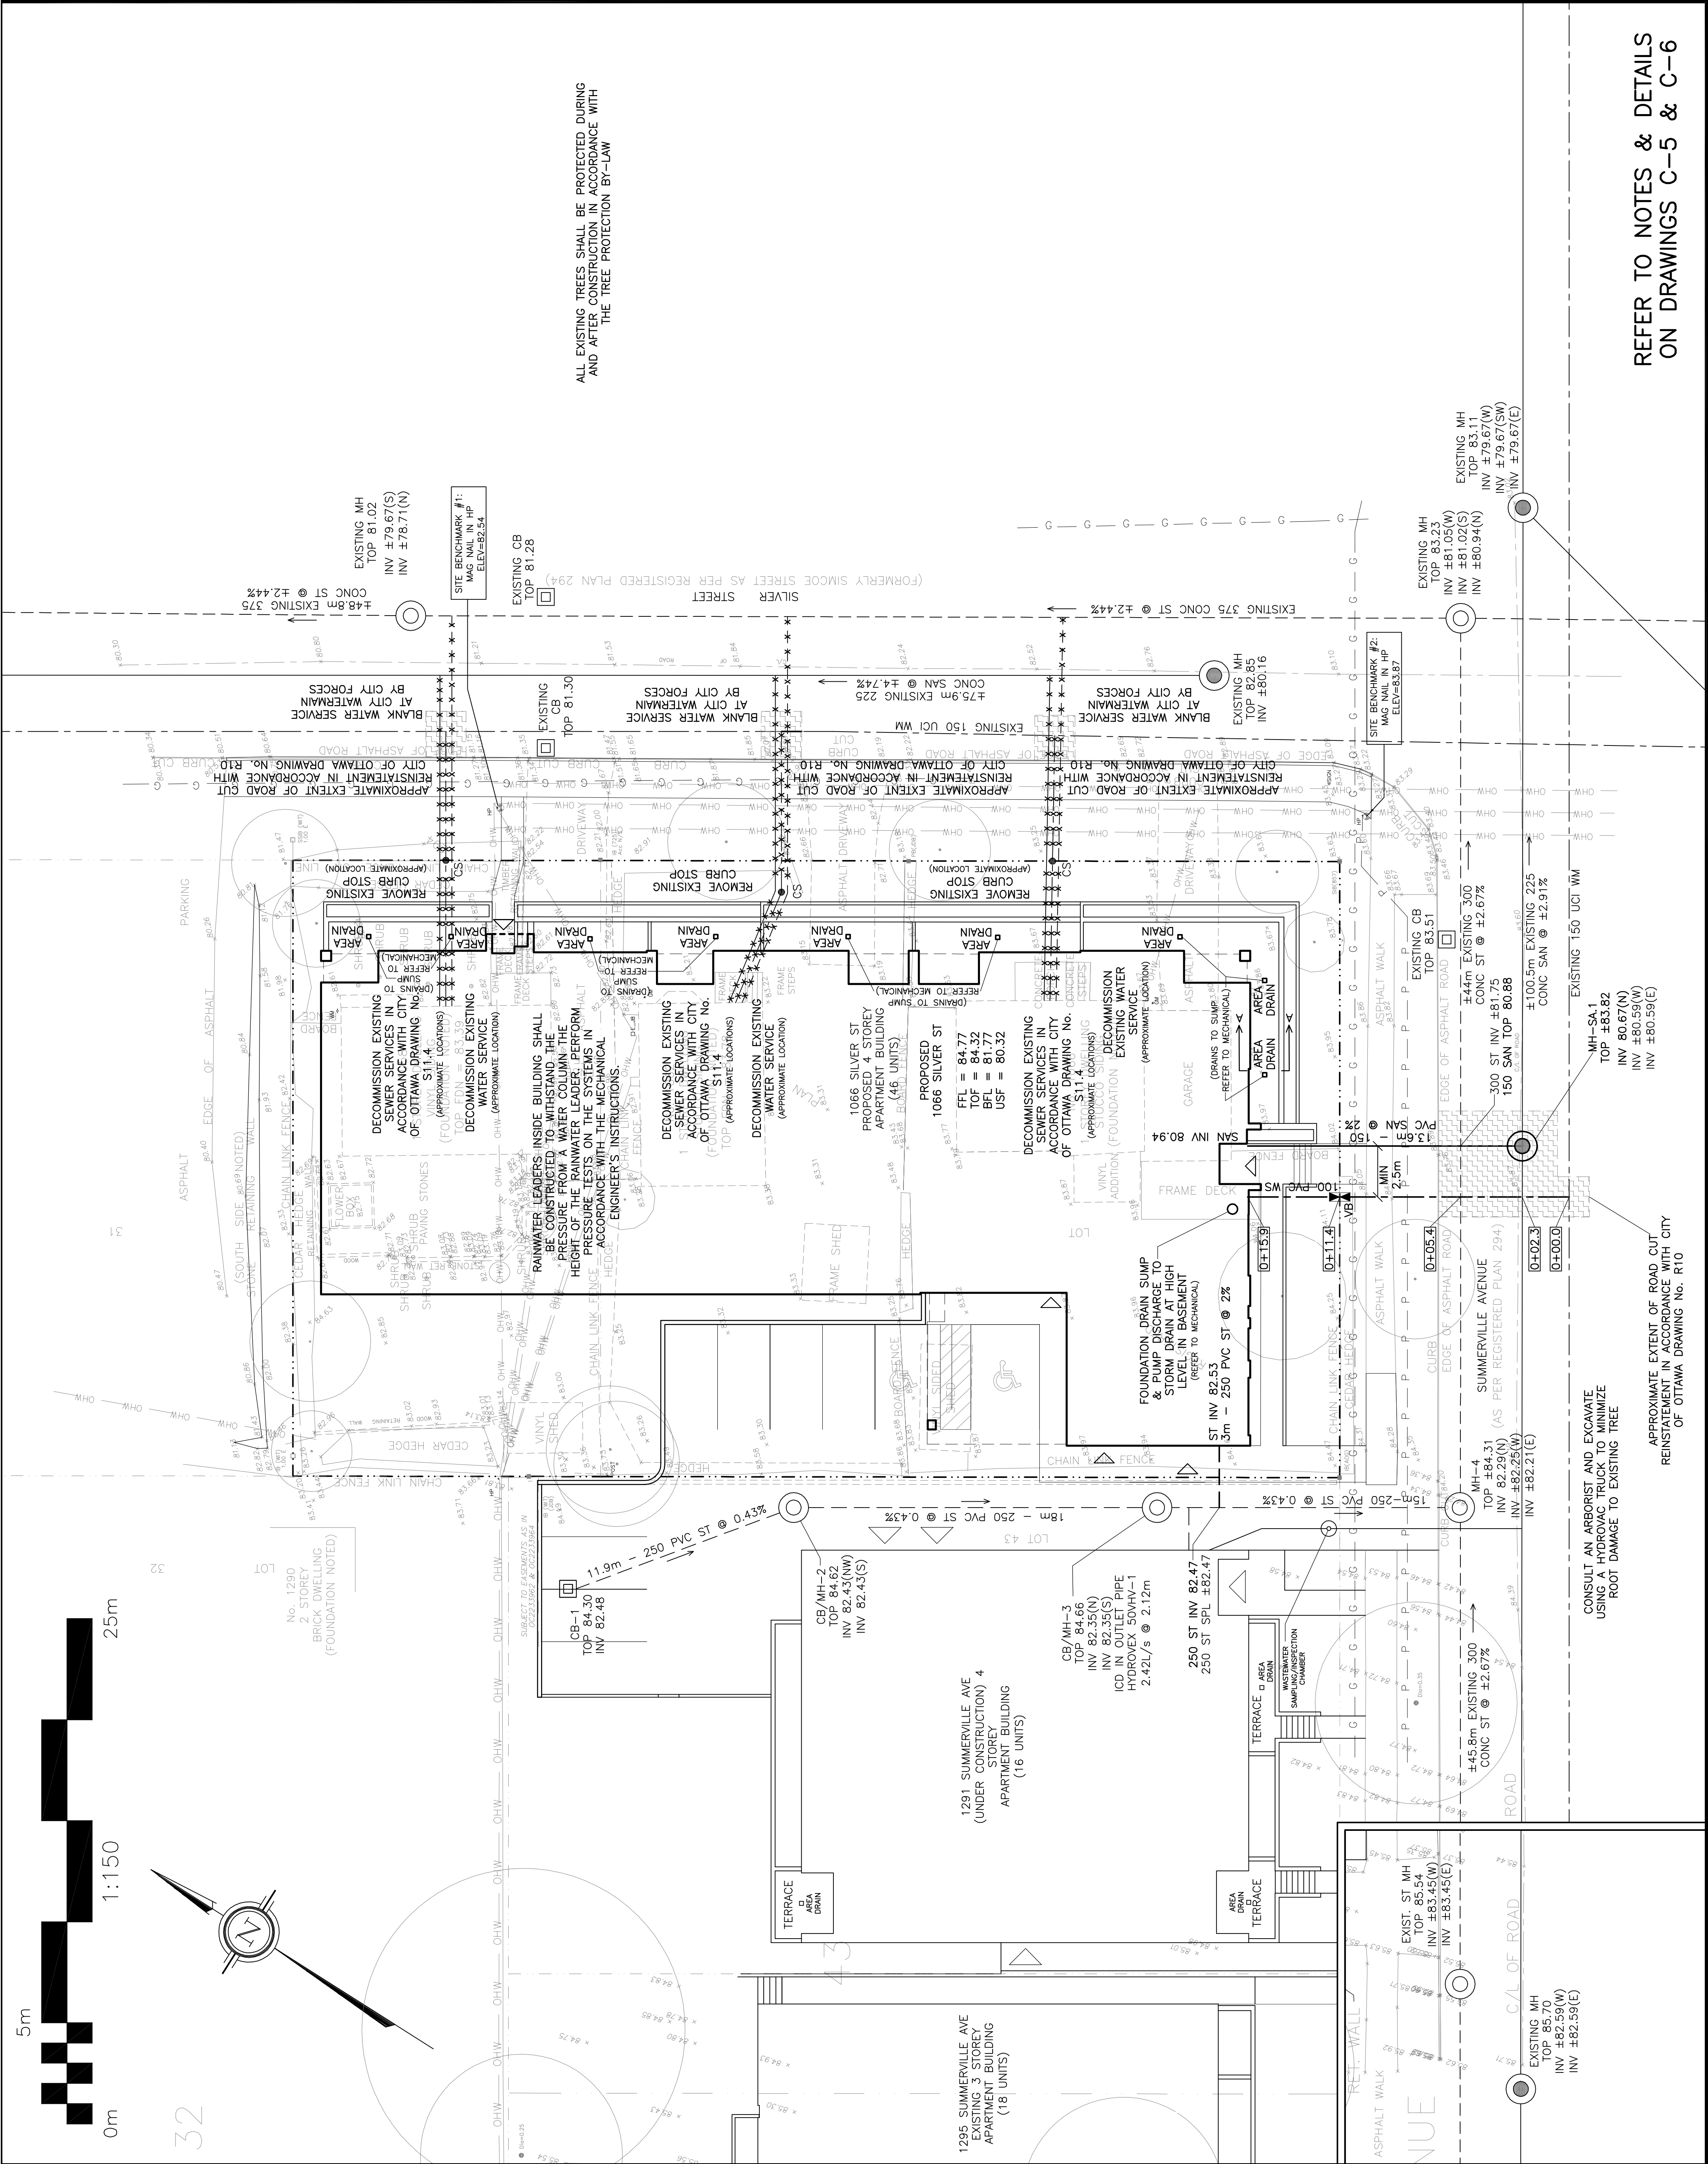

LEGEND

- FFL FIRST FLOOR ELEVATION
- TOF TOP OF FOUNDATION
- BFL BASEMENT FLOOR ELEVATION
- USF UNDERSIDE OF FOOTING
- PROPERTY LINE
- CB CATCH BASIN
- MH STORM MANHOLE
- CB/MH CATCH BASIN/MANHOLE
- MH SANITARY MANHOLE
- FH FIRE HYDRANT
- CS CURB STOP & STANDPOST
- VB VALVE & VALVE BOX
- SAN SANITARY SEWER
- ST STORM SEWER
- WS/MM WATER SERVICE/WATERMAIN
- SPL SPRINGLINE OF PIPE
- INV INVERT OF PIPE
- 150mm BARRIER CURB
- ROAD CUT REINSTATEMENT

KEY PLAN

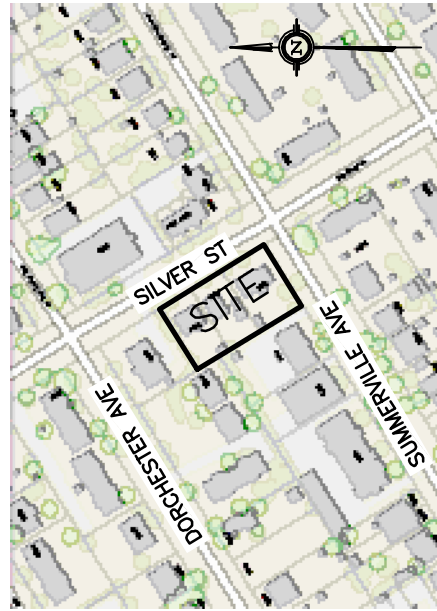

No.	DATE	REVISION
8	JUL 4-25	RE-ISSUED FOR APPROVAL
7	MAY 22-25	RE-ISSUED FOR APPROVAL
6	APR 22-25	RE-ISSUED FOR APPROVAL
5	DEC 12-24	RE-ISSUED FOR APPROVAL
4	NOV 14-24	RE-ISSUED FOR APPROVAL
3	AUG 12-24	RE-ISSUED FOR APPROVAL
2	MAY 7-24	RE-ISSUED FOR APPROVAL
1	FEB 27-24	ISSUED FOR APPROVAL
No.	DATE	REVISION

D. B. GRAY ENGINEERING INC.
Structural Management - Grading & Drainage - Storm & Sanitary Sewers - Watermain
700 Long Point Circle
Ottawa, Ontario
d.gray@dbgrayengineering.com
613-425-8044

Project
PROPOSED 4-STORY APARTMENT BUILDING
1066 SILVER STREET
OTTAWA, ONTARIO

Drawing Title
SITE SERVICING PLAN

Engineer's Seal
D.B. GRAY
17016502
JUL 4-25
PROFESSIONAL ENGINEER
ONTARIO

Drawn D.B.G.
H. Scale 1:150
V. Scale
Date JAN 23-24
Job No. 23056

Drawing No.
C-1
of **7**

NOT VALID UNLESS
SIGNED & DATED

REFER TO NOTES & DETAILS
ON DRAWINGS C-5 & C-6