


APPROVED
By Sole Soyak at 6:45 pm, Jul 30, 2025

S. Soyak


SOLE SOYAK
PLANNER II
PLANNING, DEVELOPMENT AND BUILDING SERVICES
DEPARTMENT, CITY OF OTTAWA

REFER TO NOTES & DETAILS
ON DRAWINGS C-4 & C-5

LEGEND

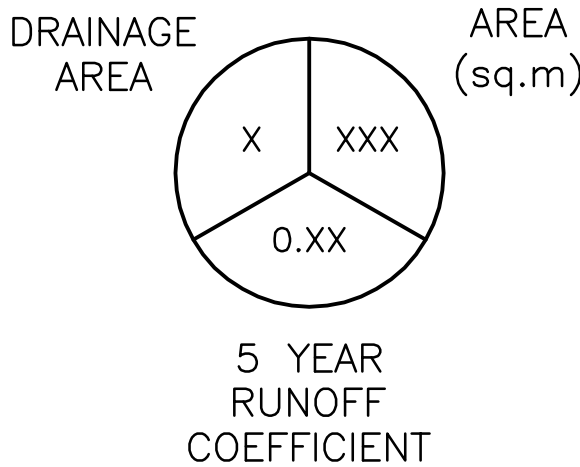

KEY PLAN

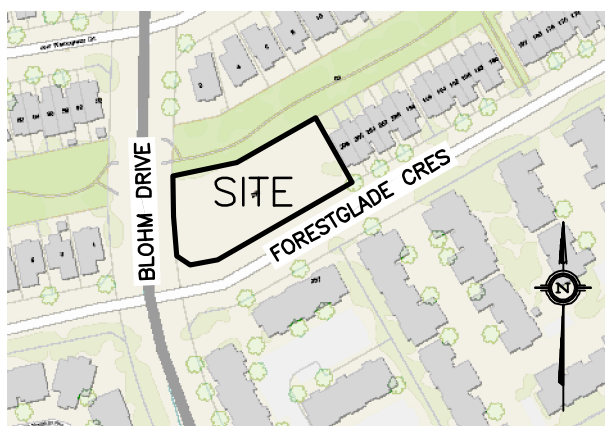


No.	DATE	REVISION
5	JUL 18-25	RE-ISSUED FOR SITE PLAN CONTROL & ISSUED FOR TENDER
4	JUL 10-25	RE-ISSUED FOR SITE PLAN CONTROL
3	JUN 26-25	ISSUED FOR BUILDING PERMIT
2	JUN 19-25	ISSUED FOR COORDINATION
1	APR 4-25	ISSUED FOR SITE PLAN CONTROL

D. B. GRAY ENGINEERING INC.

Stormwater Management - Grading & Drainage - Storm & Sanitary Sewers - Watermain
700 Long Point Circle
Ottawa, Ontario
613-425-8044
d.gray@dbgrayengineering.com

Project **PROPOSED 3-STORY**
OAC WOMEN'S SHELTER
250 FORESTGLADE CRESCENT
OTTAWA, ONTARIO

Drawing Title
PRE-DEVELOPMENT
DRAINAGE PLAN

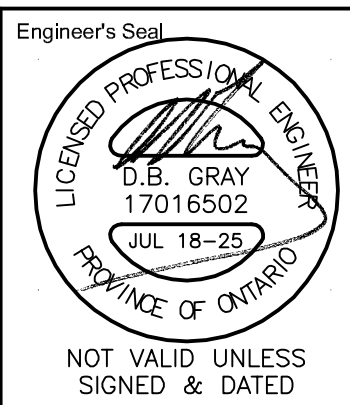

Drawn **D.B.G.**
H. Scale **1:200**
V. Scale
Date **FEB 14-25**
Job No. **24053**

Drawing No.
C-6
of **7**