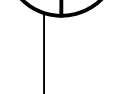
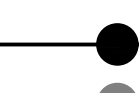


Copyright Reserved

The Contractor shall verify and be responsible for all dimensions. DO NOT scale the drawing - any errors or omissions shall be reported to Stantec without delay.
The Copyrights to all designs and drawings are the property of Stantec. Reproduction or use for any purpose other than that authorized by Stantec is forbidden.

Legend

-  SANITARY DRAINAGE AREA ID#
-  POPULATION COUNT
-  SANITARY DRAINAGE AREA ha.
-  SANITARY DRAINAGE AREA
-  PROPOSED SANITARY MH AND SEWER
-  EXISTING SANITARY MH AND SEWER

Notes

0	ISSUED FOR SPA	JP	AMP	25.07.29
Revision		By	Appd.	YY.MM.DD
File Name: 160402165-08.dwg		JP	AMP	25.06.13
		Dwn.	Chkd.	Dsgn.
Permit-Seal				

Permit-Seal

Client/Project

RICHCRAFT HOMES

KANATA WEST - BLOCK 1
MAPLE GROVE RD./ROGER GRIFFITHS AVE.
OTTAWA, ON

Title

SANITARY DRAINAGE PLAN

Project No.

160402165

Drawing No.

SA-1

Scale

1:300

Sheet

7 of 7

Revision

0

Revision

0

PLAN #XXXX

