


REFER TO NOTES, DETAILS &
SCHEDULES ON DRAWINGS C-8 & C-9

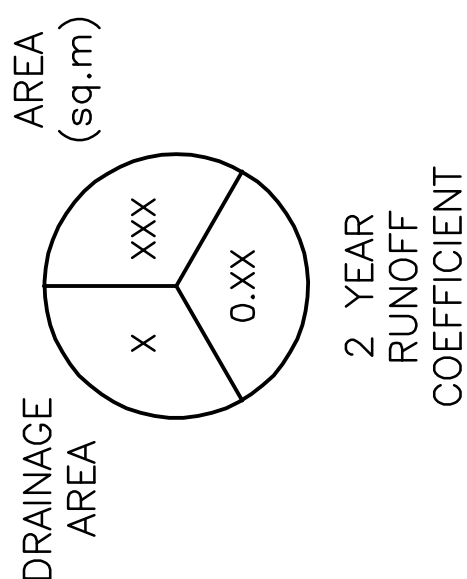

KEY PLAN


[illegible]

D. B. GRAY ENGINEERING INC.
Stormwater Management - Grading & Drainage - Storm & Sanitary Sewers - Hardscape
 000 Long Point Circle 613-425-8044
 Ottawa, Ontario d.gray@dbgrayengineering.com

Project
PROPOSED
1-STORY BUILDING
1386-1394 GREELY LANE
GREELY, ONTARIO

Drawing Title

**POST-DEVELOPMENT
DRAINAGE PLAN**

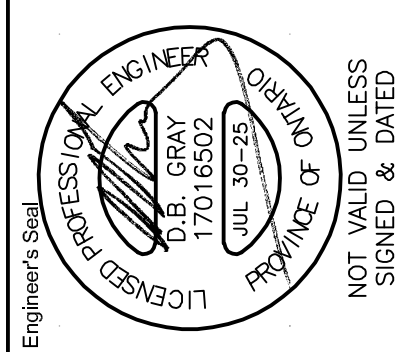

0000-25-12-0004

Drawing No.
C-6
of 9

