





Stantec Consulting Ltd.
400 - 1331 Clyde Avenue
Ottawa ON
Tel. 613.722.4420
www.stantec.com

Copyright Reserved

The Contractor shall verify and be responsible for all dimensions. DO NOT scale the drawing - any errors or omissions shall be reported to Stantec without delay.
The Copyrights to all designs and drawings are the property of Stantec. Reproduction or use for any purpose other than that authorized by Stantec is forbidden.

Legend

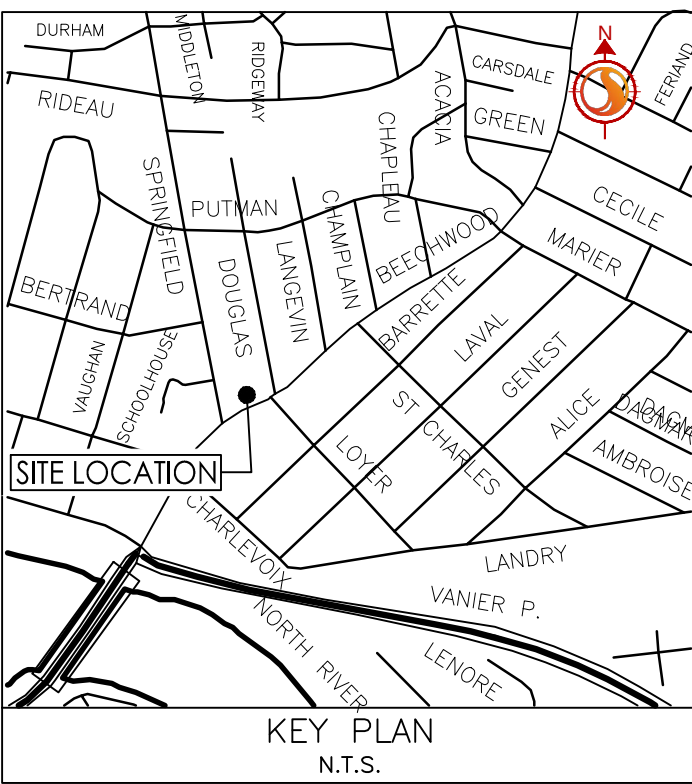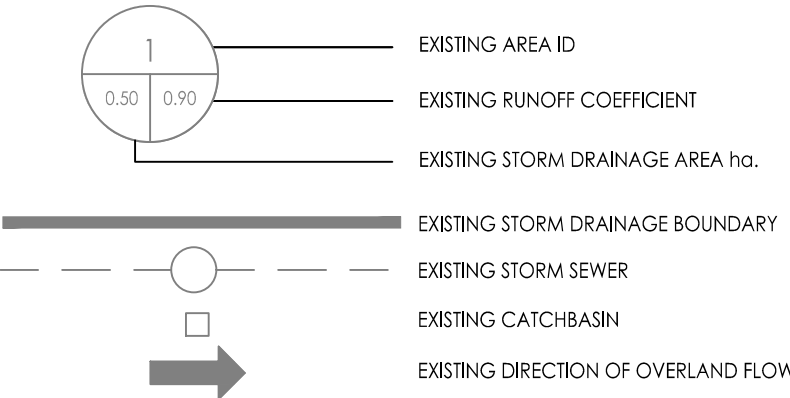

6	REVISED PER CITY COMMENTS	WJ	DT	25.07.22
5	REVISED PER CITY COMMENTS	WJ	DT	25.04.23
4	REVISED ROAD GEOMETRY	WJ	DT	24.09.18
3	REVISED PER CITY COMMENTS	WJ	DT	24.08.13
2	REVISED PER CITY COMMENTS	WJ	DT	24.05.27
1	ISSUED FOR REVIEW	TM	DT	23.06.07

Revision	By	Appd.	YY.MM.DD
----------	----	-------	----------

File Name:	160401784.D8.dwg	TM	KK	TM	23.03.15
		Dwn.	Chkd.	Dsgn.	YY.MM.DD

Permit-Seal

Client/Project

Project1 Studio

47 BEECHWOOD AVENUE

OTTAWA, ONTARIO, CANADA

Title

EXISTING STORM DRAINAGE PLAN

Project No.	1604001786	Scale	0 2 6 10m 1:200
Drawing No.	EXSD-1	Sheet	4 of 6
		Revision	6