

Stantec
Traffic Consultant
300 – 1331 Clyde Avenue
Ottawa Ontario, K2C 3G5
Tel 613.722.4420

ONTARIO ASSOCIATION
of
ARCHITECTS
DANNY PRESSACCO
LICENCE
7392

A002

© 2025 Gensler

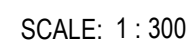


Diagram illustrating the layout of a building, showing various rooms and their connections:

- OFFICE - L10 - MECH PH
- OFFICE - L9
- OFFICE - L8
- OFFICE - L7
- LAB - L6 - MECH PH
- OFFICE - L6
- LAB - L5
- OFFICE - L5
- LAB - L4
- OFFICE - L4
- LINK - L3
- LAB - L3
- OFFICE - L3
- LINK - L2
- LAB - L2
- OFFICE - L1
- LINK - L1
- LAB - L1
- LOADING BAY

North 