

△	Date	Description
2	2025-05-23	ISSUED FOR 100% SCHEMATIC DESIGN
11	2025-08-05	RE-ISSUED FOR SPA

Seal / Signature



Project Name

NOKIA OTTAWA CAMPUS

Project Number


Description
CONSTRUCTION PLAN - OFFICE LEVEL 01 / LAB LEVEL 01 / LINK LEVEL 01

Scale
1 : 300

A003

© 2025 Gensler

City Project no: **PC2023-0229**

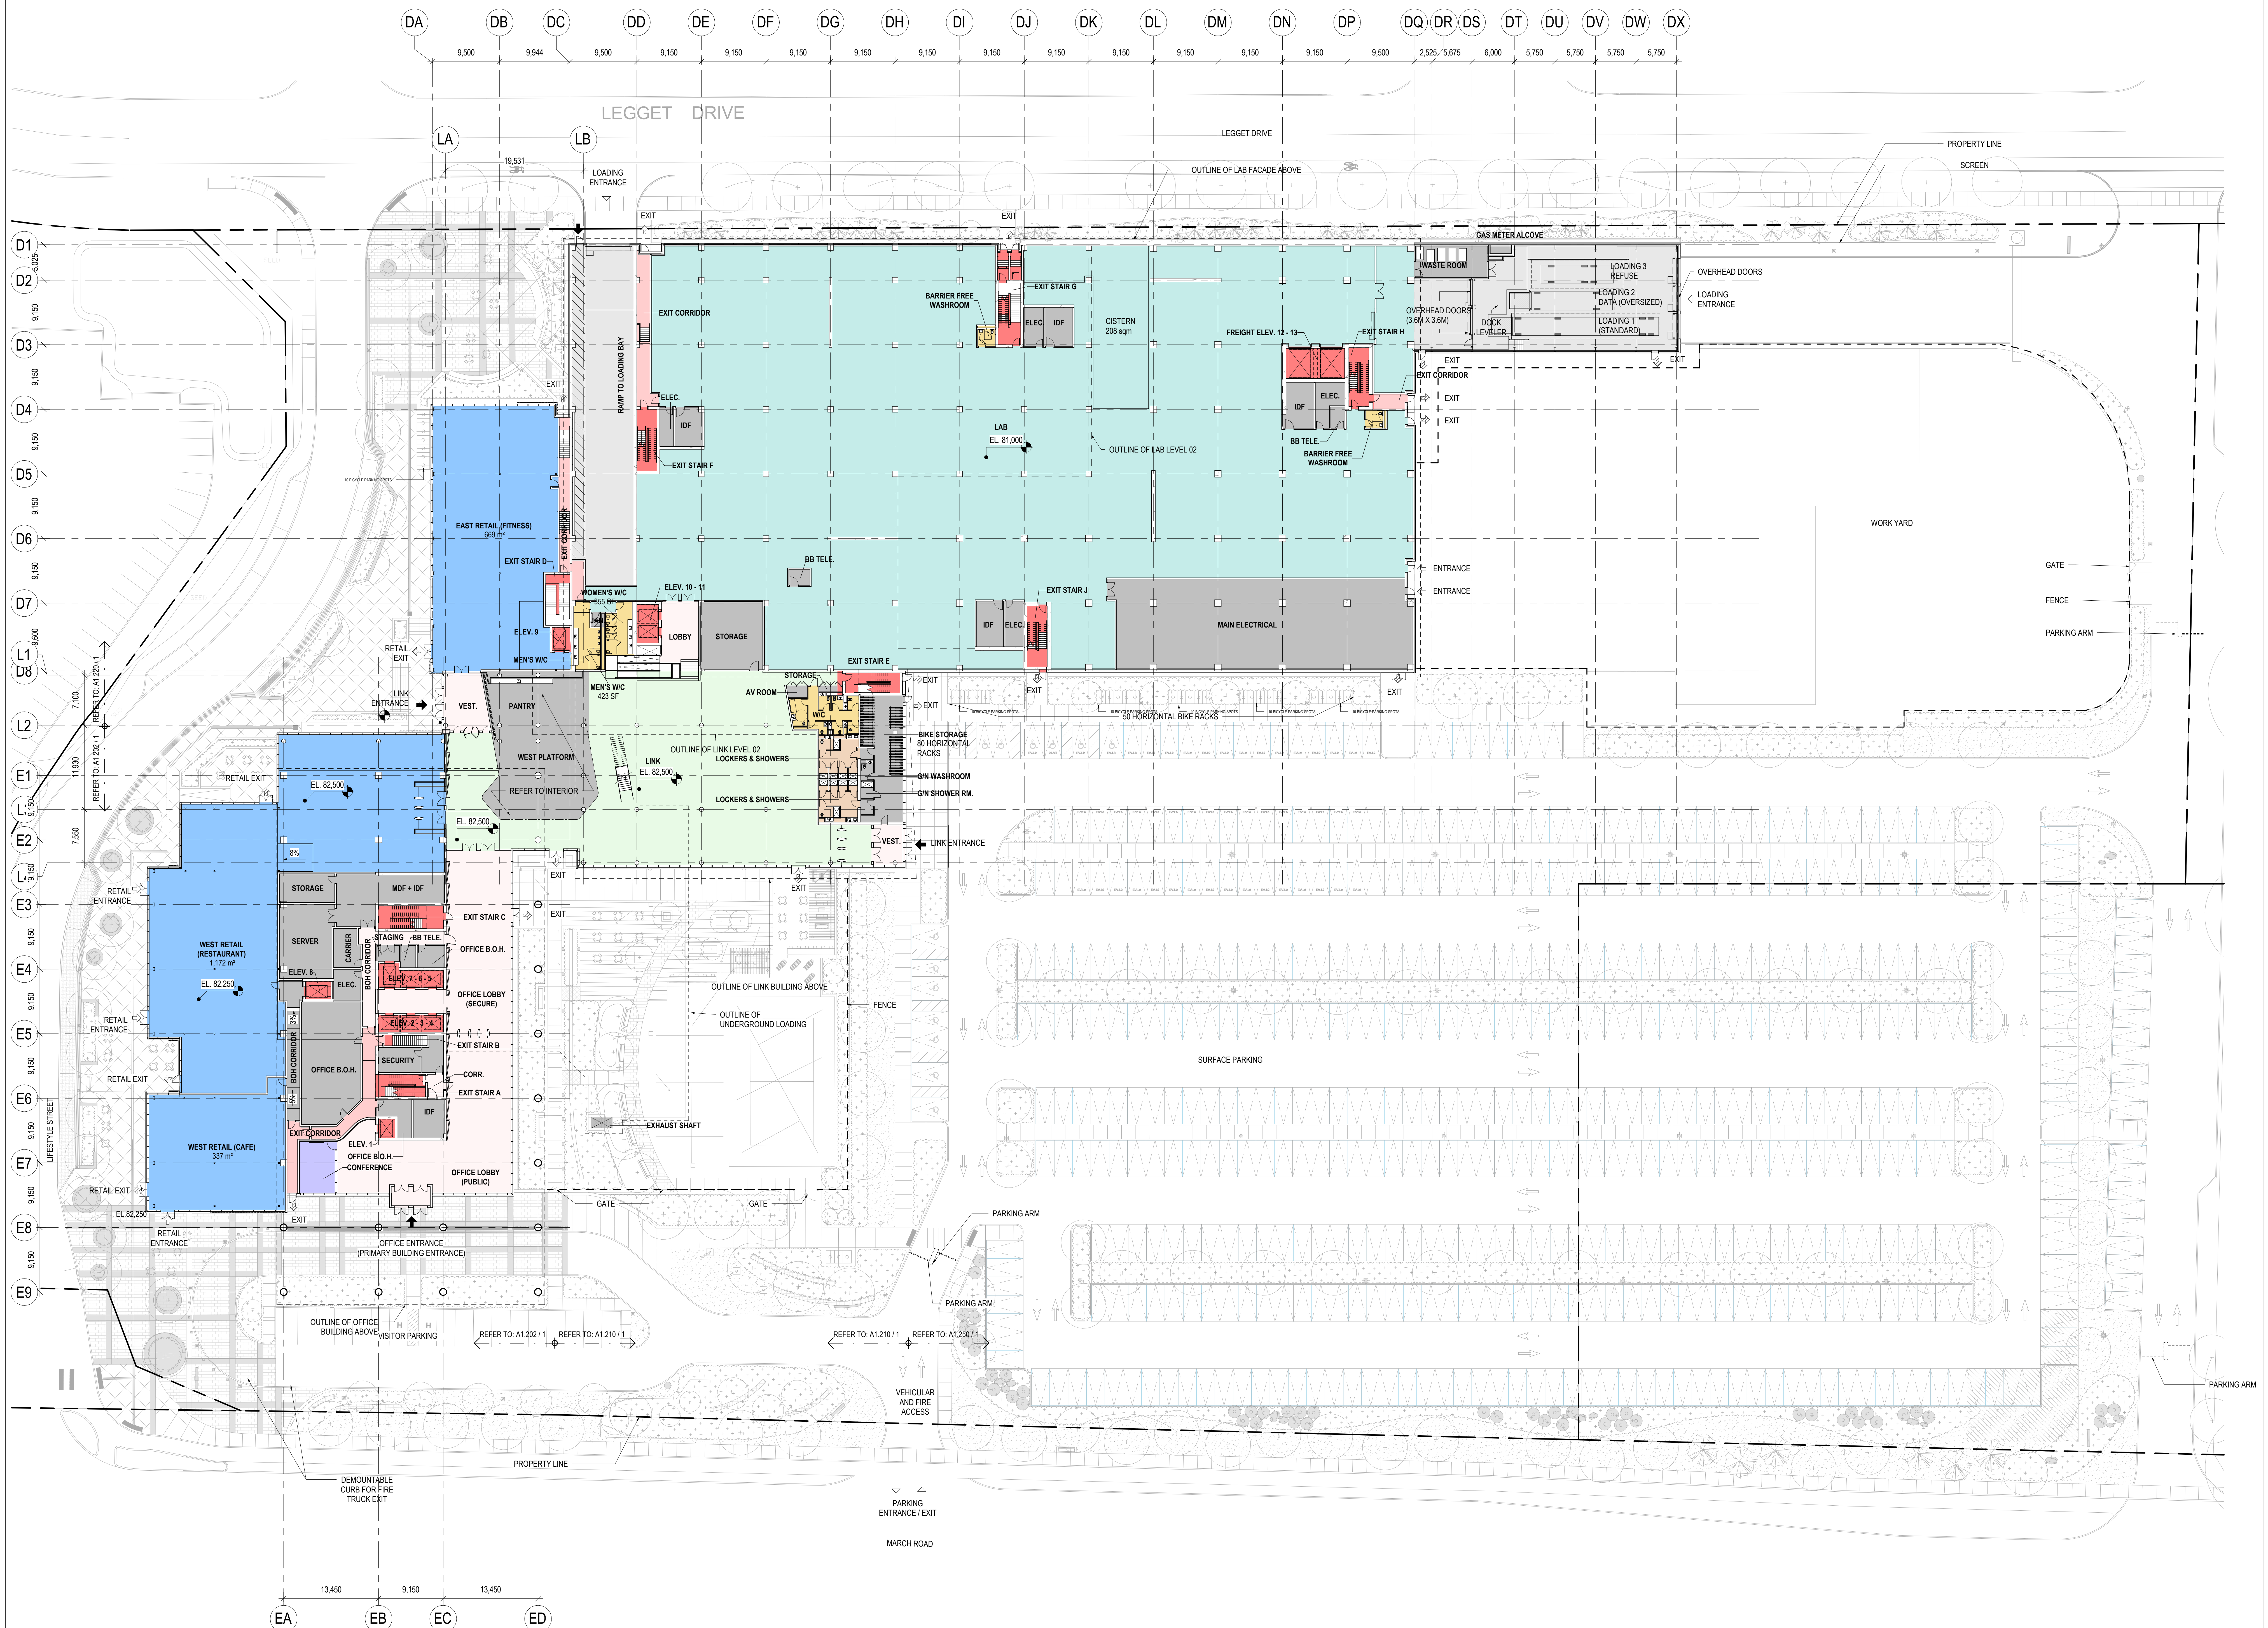

1 CONSTRUCTION PLAN - OFFICE LEVEL 01 / LAB LEVEL 01 / LINK LEVEL 01
SCALE: 1 : 300

SCALE: 1 : 300

CIRCULATION	EXIT STAIR	LOBBY	SHAFT
ELECTRICAL	LAB (INCLUDING CIRCULATION)	OFFICE	SHOWER / LOCKER ROOM
ELEVATOR	LINK (SOCIAL)	RETAIL	STORAGE
EXIT CORRIDOR	LOADING BAY	SERVICE SPACE	WASHROOM

The diagram shows a building layout with the following rooms and their relative positions:

- Left Wing:** OFFICE - L10 - MECH PH, OFFICE - L9, OFFICE - L8, OFFICE - L7, OFFICE - L6, OFFICE - L5, OFFICE - L4, OFFICE - L3, OFFICE - L1.
- Right Wing:** LAB - L6 - MECH PH, LAB - L5, LAB - L4, LAB - L3, LAB - L2, LAB - L1.
- Central Corridor:** LINK - L3, LINK - L2, LINK - L1.
- Bottom:** LOADING BAY.

Red arrows indicate the entrance to the building from the left and the exit from the loading bay to the right.

Scale
1 : 300

of North