



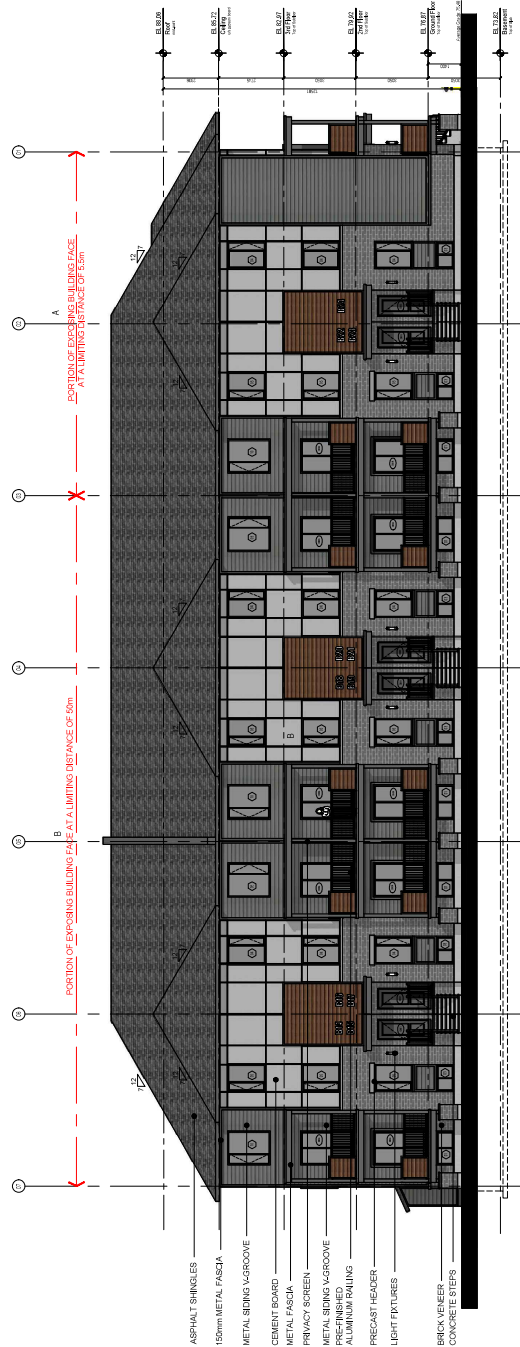

01 | EAST ELEVATION - Building B

Limiting Distance Breakdown:

Segment	Limiting Distance	Segment Area	Max % Openings	Allowable Opening Area	Opening Area
A	5.5m	144m²	17%	24.5m²	18.8m²
B	50m	256m²	100%	256m²	53.9m²

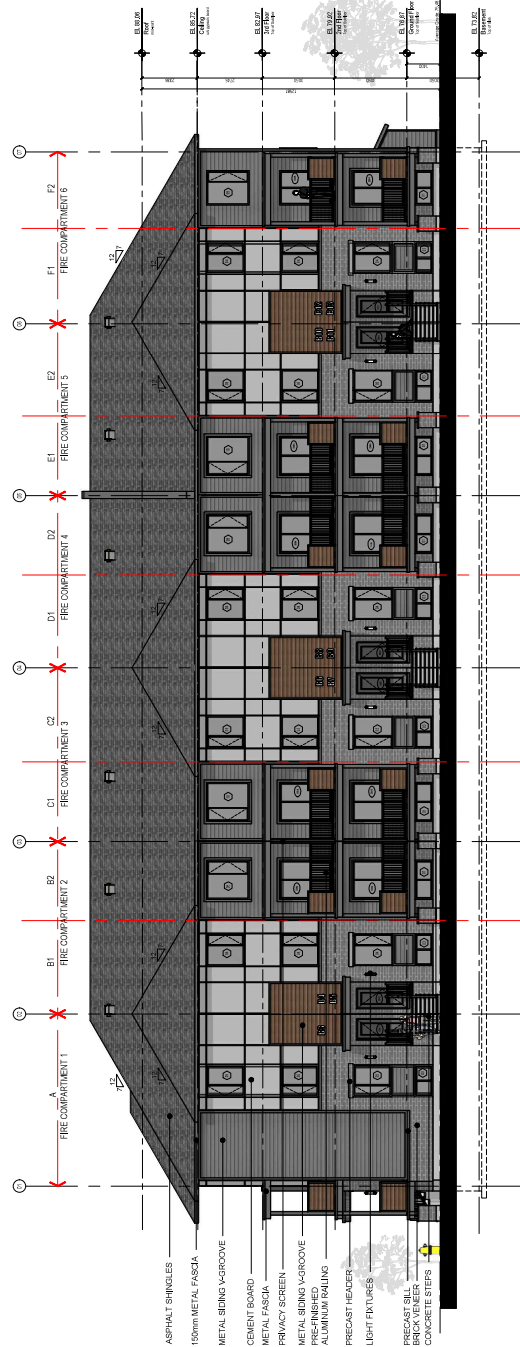

02 | WEST ELEVATION - Building B

Limiting Distance Breakdown:

Segment	Limiting Distance	Segment Area	Max % Openings	Allowable Opening Area	Opening Area
A	3.0m	70m²	17%	11.9m²	5.2m²
B1	3.0m	40m²	22%	8.8m²	5.2m²
B2	3.0m	34m²	35%	11.9m²	8.2m²
C1	3.0m	40m²	35%	11.9m²	8.2m²
C2	3.0m	34m²	22%	8.8m²	5.2m²