
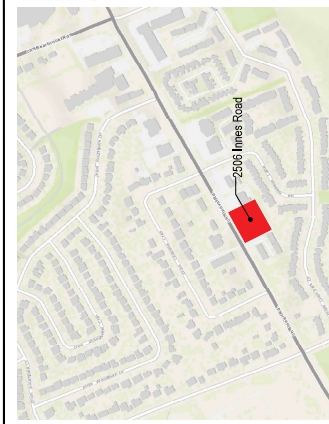
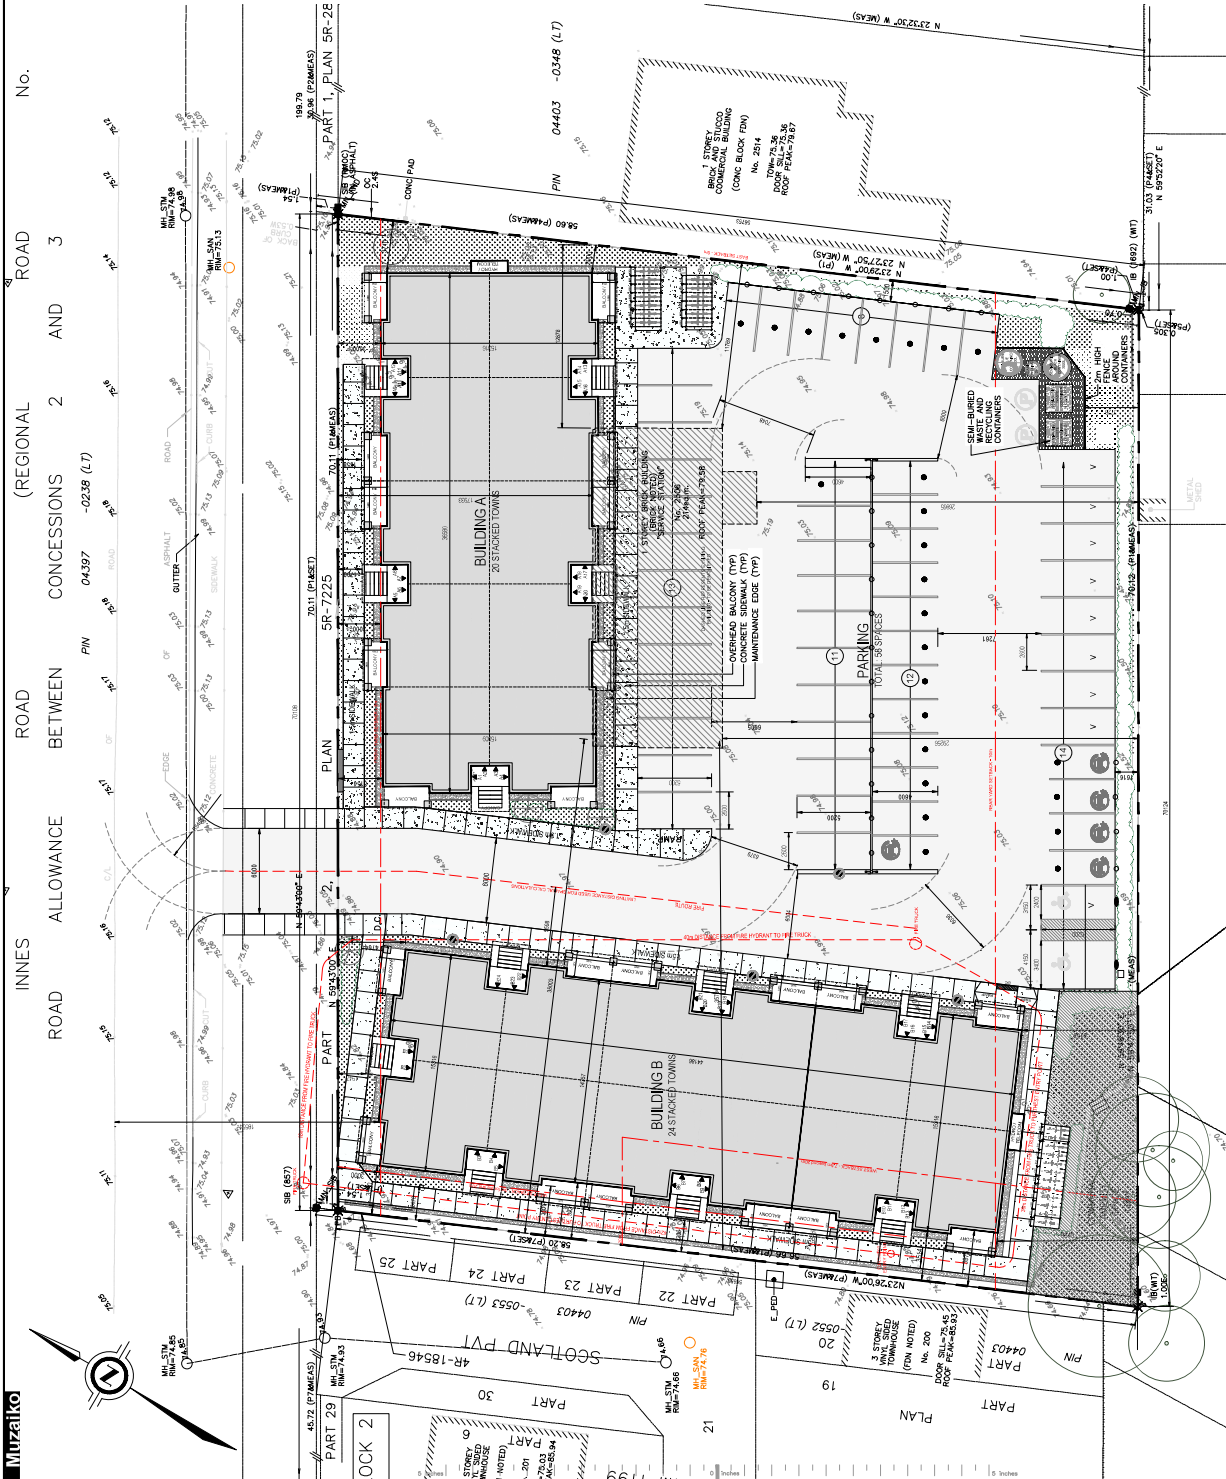


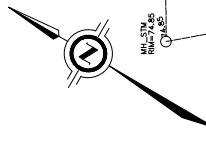

DEVELOPED FROM
SURVEYOR'S REAL PROPERTY REPORT
PART OF LOT 15 CONCESSION 3 (OTTAWA FRONT)
2506 INNES ROAD
CITY OF OTTAWA

- DESCRIPTION
 PART OF LOT 15 CONCESSION 3 (OTTAWA FRONT), BEING ALL OF
 PM 0440-0449 (C.T.) IN THE CITY OF OTTAWA

0 5 10 15 metres

J.D. BARNES 2023

[illegible][illegible]

- PRIVATE (BALCONIES)	200m
-----------------------	------

GARBAGE MANAGEMENT REQUIREMENT	
REQUIRED	PROVIDED

[illegible]

SITE PLAN LEGEND:


▼ DENOTES UNIT ENTRY POINT

○ DENOTES UNITS FIRE HYDRANT LOCATION

○ DENOTES PROPOSED FIRE HYDRANT LOCATION

○ DENOTES EXISTING FIRE HYDRANT LOCATION

○ DENOTES EXISTING FIRE HYDRANT LOCATION

	COMPACT CAR SIGN	TACTILE WALKING SURFACE INDICATOR
PARKING SPACES HAVE A WIDTH OF 2.4m, A LENGTH OF 4.6m		
DENOTES NO PARKING		
DENOTES NO STOPPING SIGN (FIRE ROUTE)		


DENOTES EXISTING PARKING SPACE
 DENOTES SINGLE BICYCLE RACK
 DENOTES MOTOR PARKING SPACE
 PARKING LIGHT POLE
 DENOTES NUMBER OF PARKING SPACES WITHIN A ROW
 REPRESENTS EXISTING BUILDING - TO BE DEMOLISHED
 DENOTES PROPOSED LOCATION FOR COMMUNITY SIGN

D.C.		DENOTES ACCESSIBLE PARKING SIGN - TYPE A
DEPRESSED CURB		DENOTES ACCESSIBLE PARKING SIGN - TYPE B
ACCESSIBLE PARKING SPACE (TYPE A)		

APPLICANT: CONCORDE PROPERTIES / D07-12