



M:\2018\118224\CADD\Design\Medium Density\118224-SAN-MD.dwg, 118224-MD-SAN, Aug 15, 2025 - 8:48am, bundle

NOTE:
THE POSITION OF ALL POLE LINES, CONDUITS,
WATERMAINS, SEWERS AND OTHER
UNDERGROUND AND OVERGROUND UTILITIES AND
STRUCTURES IS NOT NECESSARILY SHOWN ON
THE CONTRACT DRAWINGS, AND WHERE SHOWN,
THE ACCURACY OF THE POSITION OF SUCH
UTILITIES AND STRUCTURES IS NOT GUARANTEED.
BEFORE STARTING WORK, DETERMINE THE EXACT
LOCATION OF ALL SUCH UTILITIES AND
STRUCTURES AND ASSUME ALL LIABILITY FOR
DAMAGE TO THEM.

No.	REVISION	DATE	BY
3.	REVISED PER CITY COMMENTS	AUG 15/25	MS
2.	REVISED PER CITY COMMENTS	MAR 5/25	MS
1.	ISSUED FOR CITY REVIEW	NOV 1/24	MS

SCALE
1:400
0 4 8 12 16

DESIGN
CV/MS
CHECKED
MS
DRAWN
JAK
CHECKED
MS
APPROVED
BHB

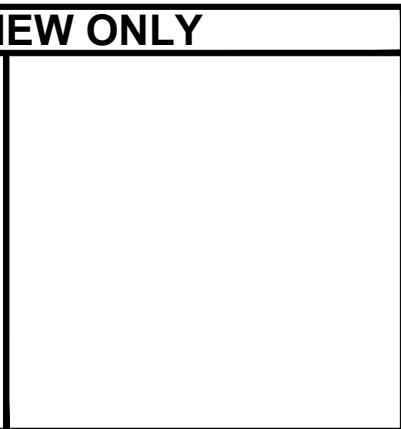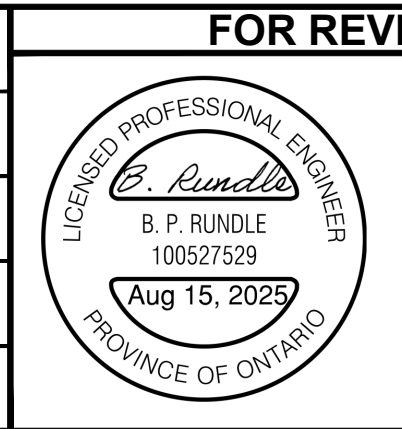

NOVATECH
Engineers, Planners & Landscape Architects
Suite 200, 240 Michael Cowpland Drive
Ottawa, Ontario, Canada K2M 1P6
Telephone (613) 254-9643
Facsimile (613) 254-5867
Website www.novatech-eng.com

LOCATION CITY OF OTTAWA THE COMMONS - MEDIUM DENSITY	PROJECT No. 118224-MD
DRAWING NAME SANITARY DRAINAGE AREA PLAN	REV REV # 3
	DRAWING No. 118224-MD-SAN

