

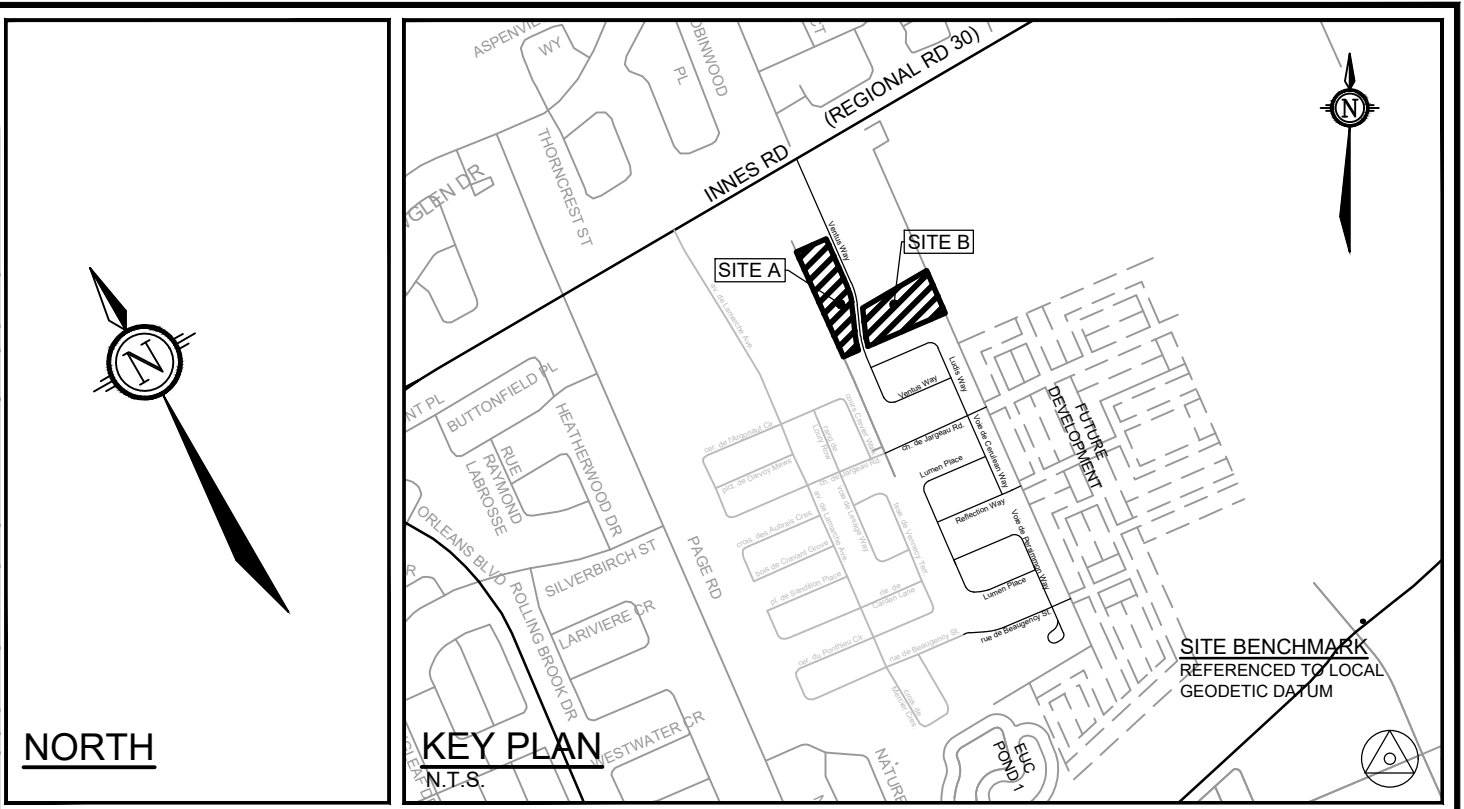


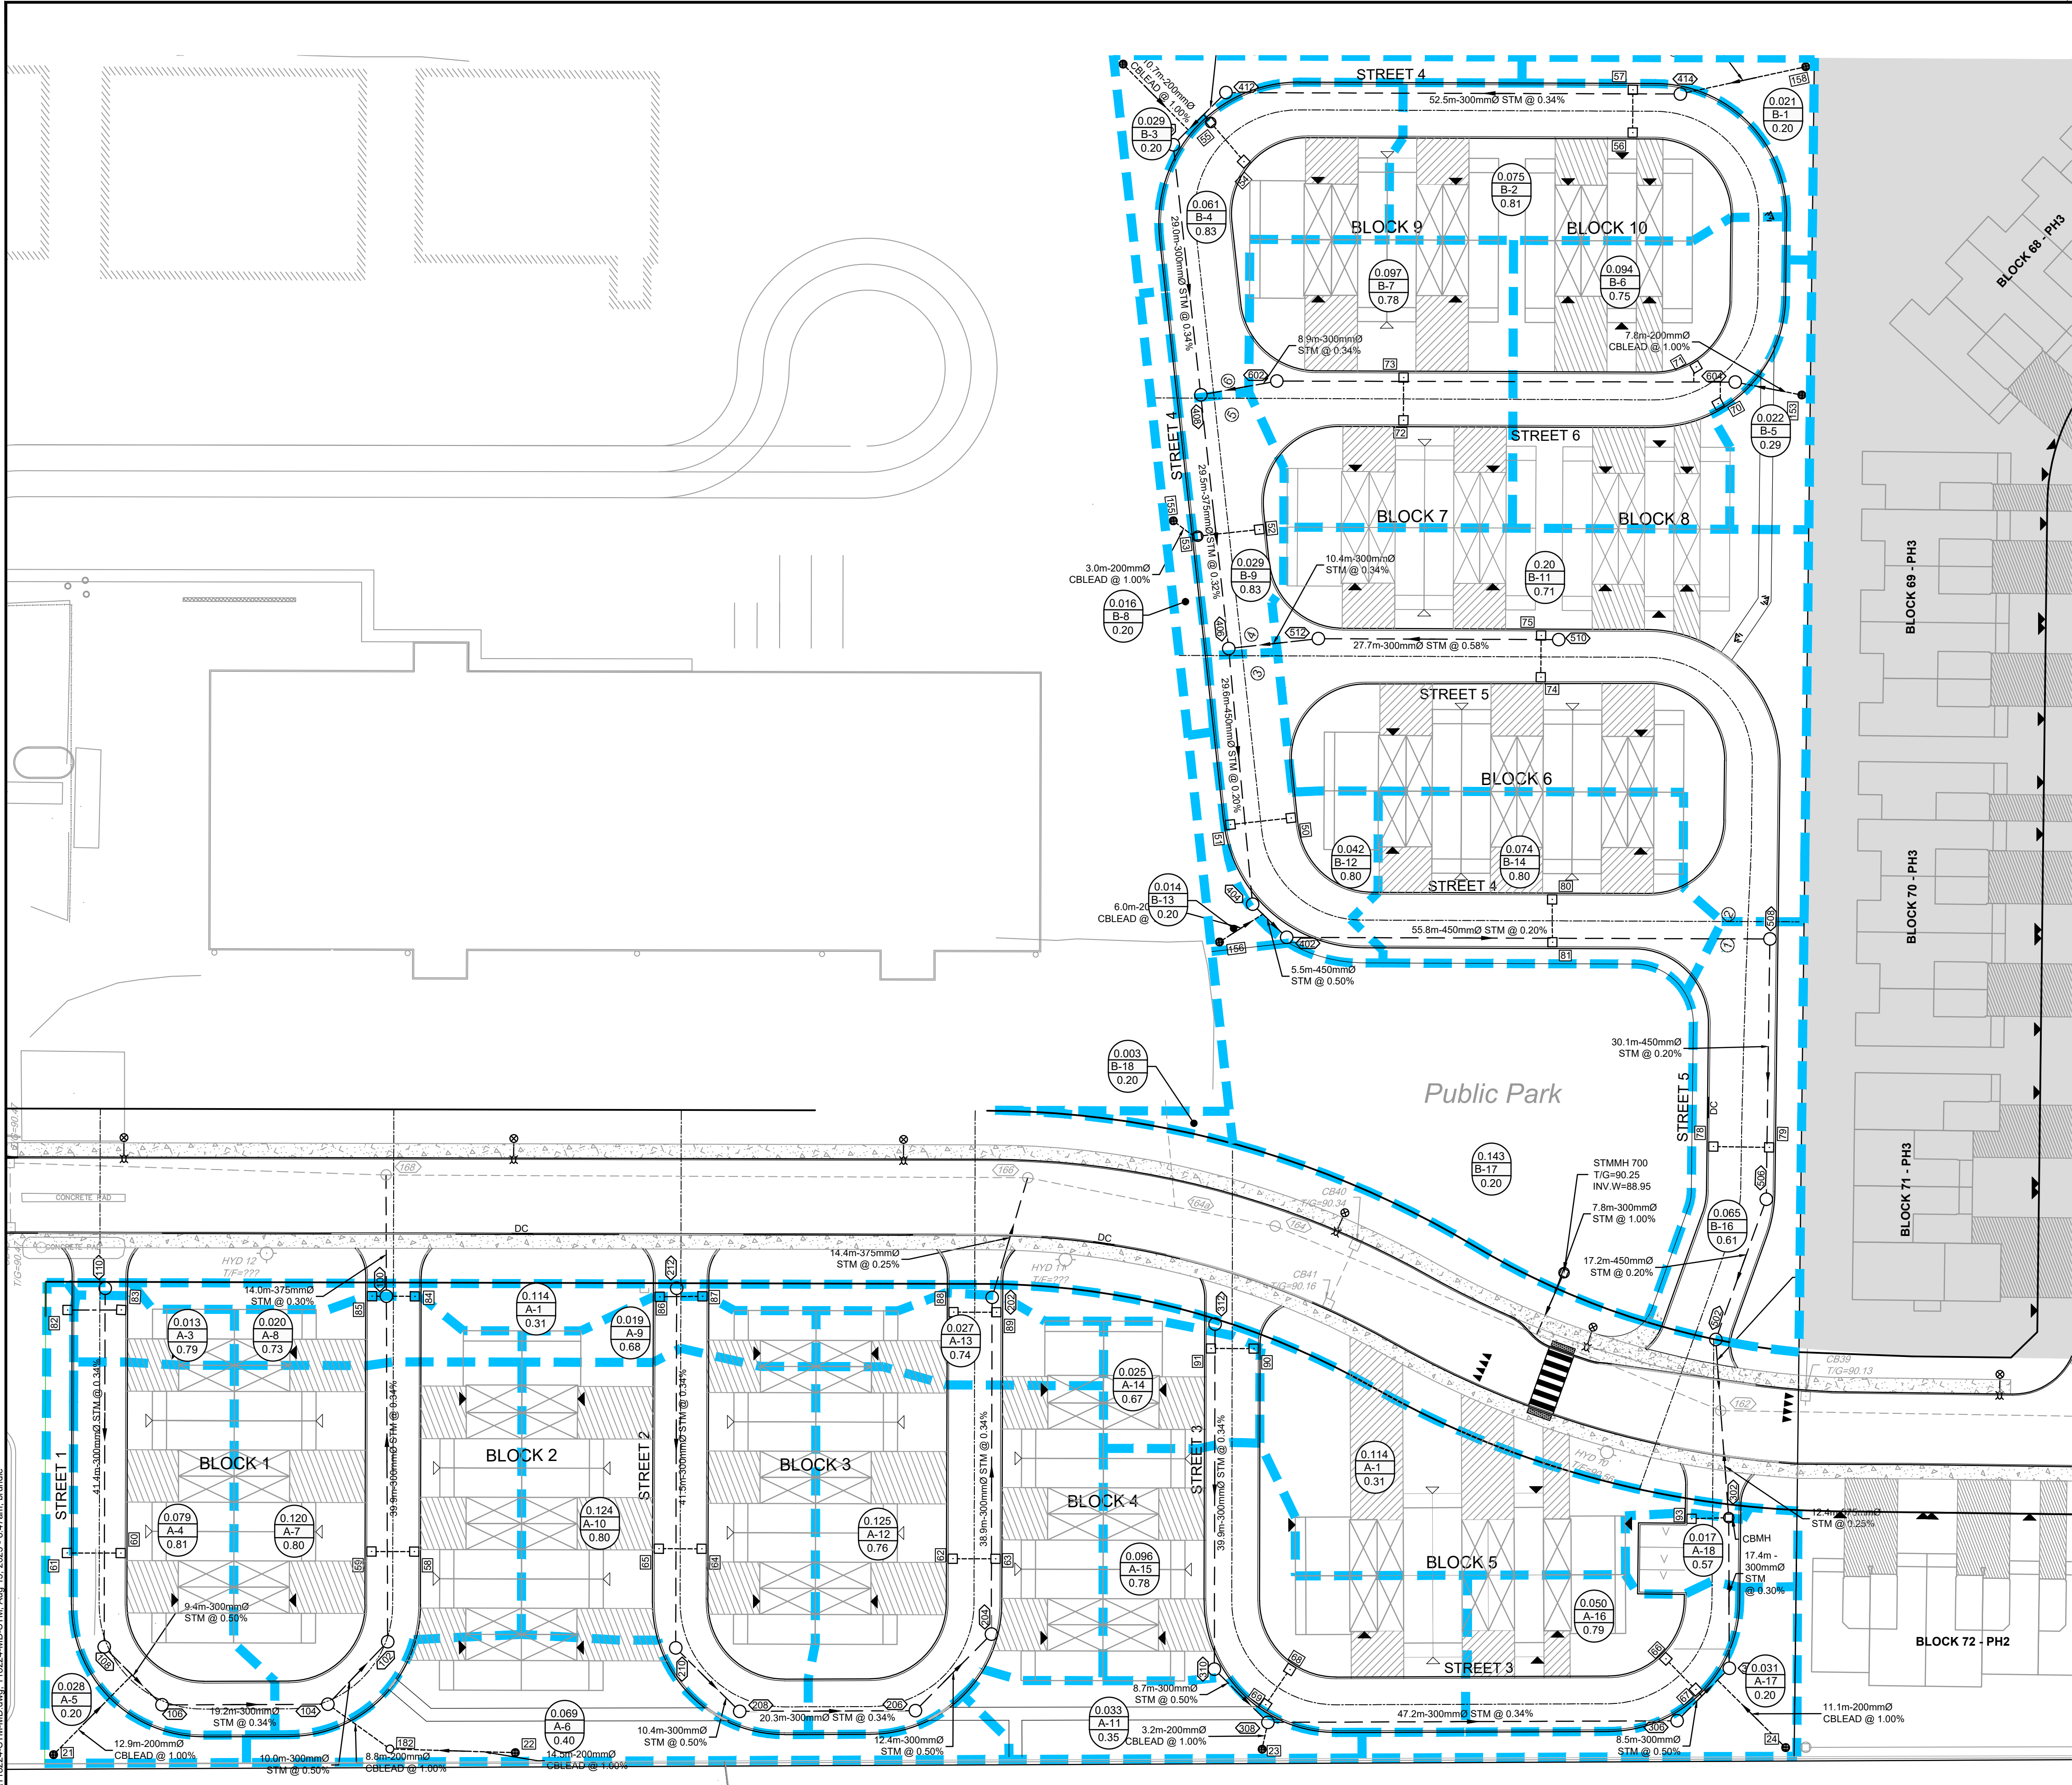


- LEGEND**
- DRAINAGE AREA BOUNDARY
 - 0.24
A5
0.43 CATCHMENT AREA (ha)
AREA ID
RUNOFF COEFFICIENT
 - EMERGENCY OVERLAND FLOW
 - PROPOSED STORM SEWER C/W FLOW DIRECTION
 - PROPOSED STORM MH

NOTE:
THE POSITION OF ALL POLE LINES, CONDUITS,
WATERMANS, SEWERS AND OTHER
UNDERGROUND AND OVERGROUND UTILITIES AND
STRUCTURES IS NOT NECESSARILY SHOWN ON
THE CONTRACT DRAWINGS, AND WHERE SHOWN,
THE ACCURACY OF THE POSITION OF SUCH
UTILITIES AND STRUCTURES IS NOT GUARANTEED.
BEFORE STARTING WORK, DETERMINE THE EXACT
LOCATION OF ALL SUCH UTILITIES AND
STRUCTURES AND ASSUME ALL LIABILITY FOR
DAMAGE TO THEM.

No.	REVISION	DATE	BY
3.	REVISED PER CITY COMMENTS	AUG 15/25	MS
2.	REVISED PER CITY COMMENTS	MAR 5/25	MS
1.	ISSUED FOR CITY REVIEW	NOV 1/24	MS

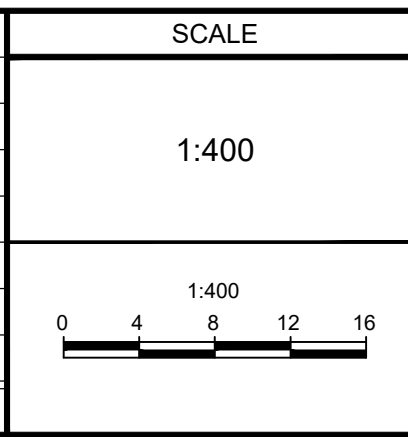

DESIGN	CV/MS
CHECKED	MS
DRAWN	CV
CHECKED	MS
APPROVED	BHB

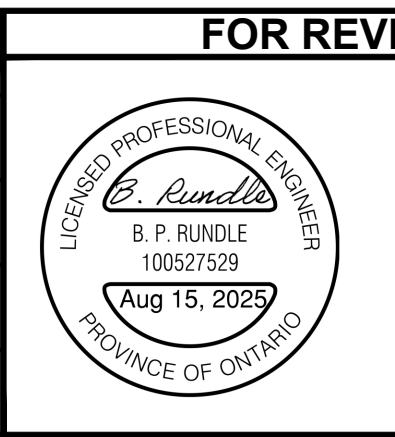

N VATECH
Engineers, Planners & Landscape Architects
Suite 200, 240 Michael Cowpland Drive
Ottawa, Ontario, Canada K2M 1P6
Telephone (613) 254-9643
Facsimile (613) 254-5867
Website www.novatech-eng.com

LOCATION CITY OF OTTAWA THE COMMONS - MEDIUM DENSITY	DRAWING NAME STORM DRAINAGE AREA PLAN	PROJECT No. 118224-MD	REV REV # 3
		DRAWING No. 118224-MD-STM	

M:\2018\118224\118224-STM-MD.dwg, 118224-MD-STM, Aug 15, 2025 - 8:47 am, bundle

D07-12-24-0141 #19221