





This drawing has been prepared solely for the intended use, thus any reproduction or distribution for any purpose other than authorized by Arcadis is forbidden. Written dimensions shall have precedence over scaled dimensions. Contractors shall verify and be responsible for all dimensions and conditions on the job, and Arcadis shall be informed of any variations from the dimensions and conditions shown on the drawing. Shop drawings shall be submitted to Arcadis for general conformance before proceeding with fabrication.


ISSUES		
No.	DESCRIPTION	DATE
1	SUBMISSION NO.1 FOR CITY REVIEW	2023-11-24
2	SUBMISSION NO.2 FOR CITY REVIEW	2023-04-20
3	ADDED TASK SECTIONS	2024-07-25
4	REVISED PER NEW SITE PLAN	2025-02-03
5	REVISED PER CITY COMMENTS	2025-04-08
6	REVISED PER CITY COMMENTS	2025-05-29
7		
8		

SEE 010 FOR NOTES, LEGEND, CB TABLE AND DETAILS

KEY PLAN

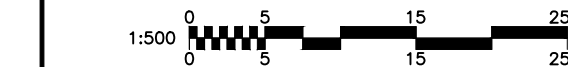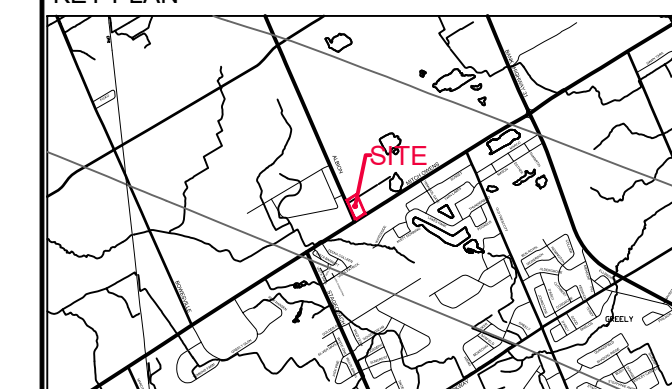

SEA

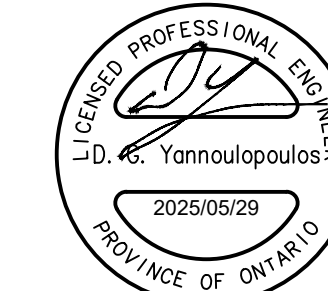

333 Preston Street - Suite 500
Ottawa ON K1S 5N4 Canada
tel 613 225 1311
www.arcadis.com

PROJECT
W.O. STINSON
5545 ALBION ROAD

ALBION & MITCH OWENS

PROJECT NO.

DRAWN BY:
D.D. / M.M.

CHECKED BY: R.M./D.G.Y.

PROJECT MG

R.M.	D.G.Y.
SHEET TITLE	
STORM DRAINAGE AREA PLAN	

SHEET NUMBER
C-500

ISSUE
6

SCALE CHECK

File Location: J:\143219_WO_S

HECK		
------	--	--