

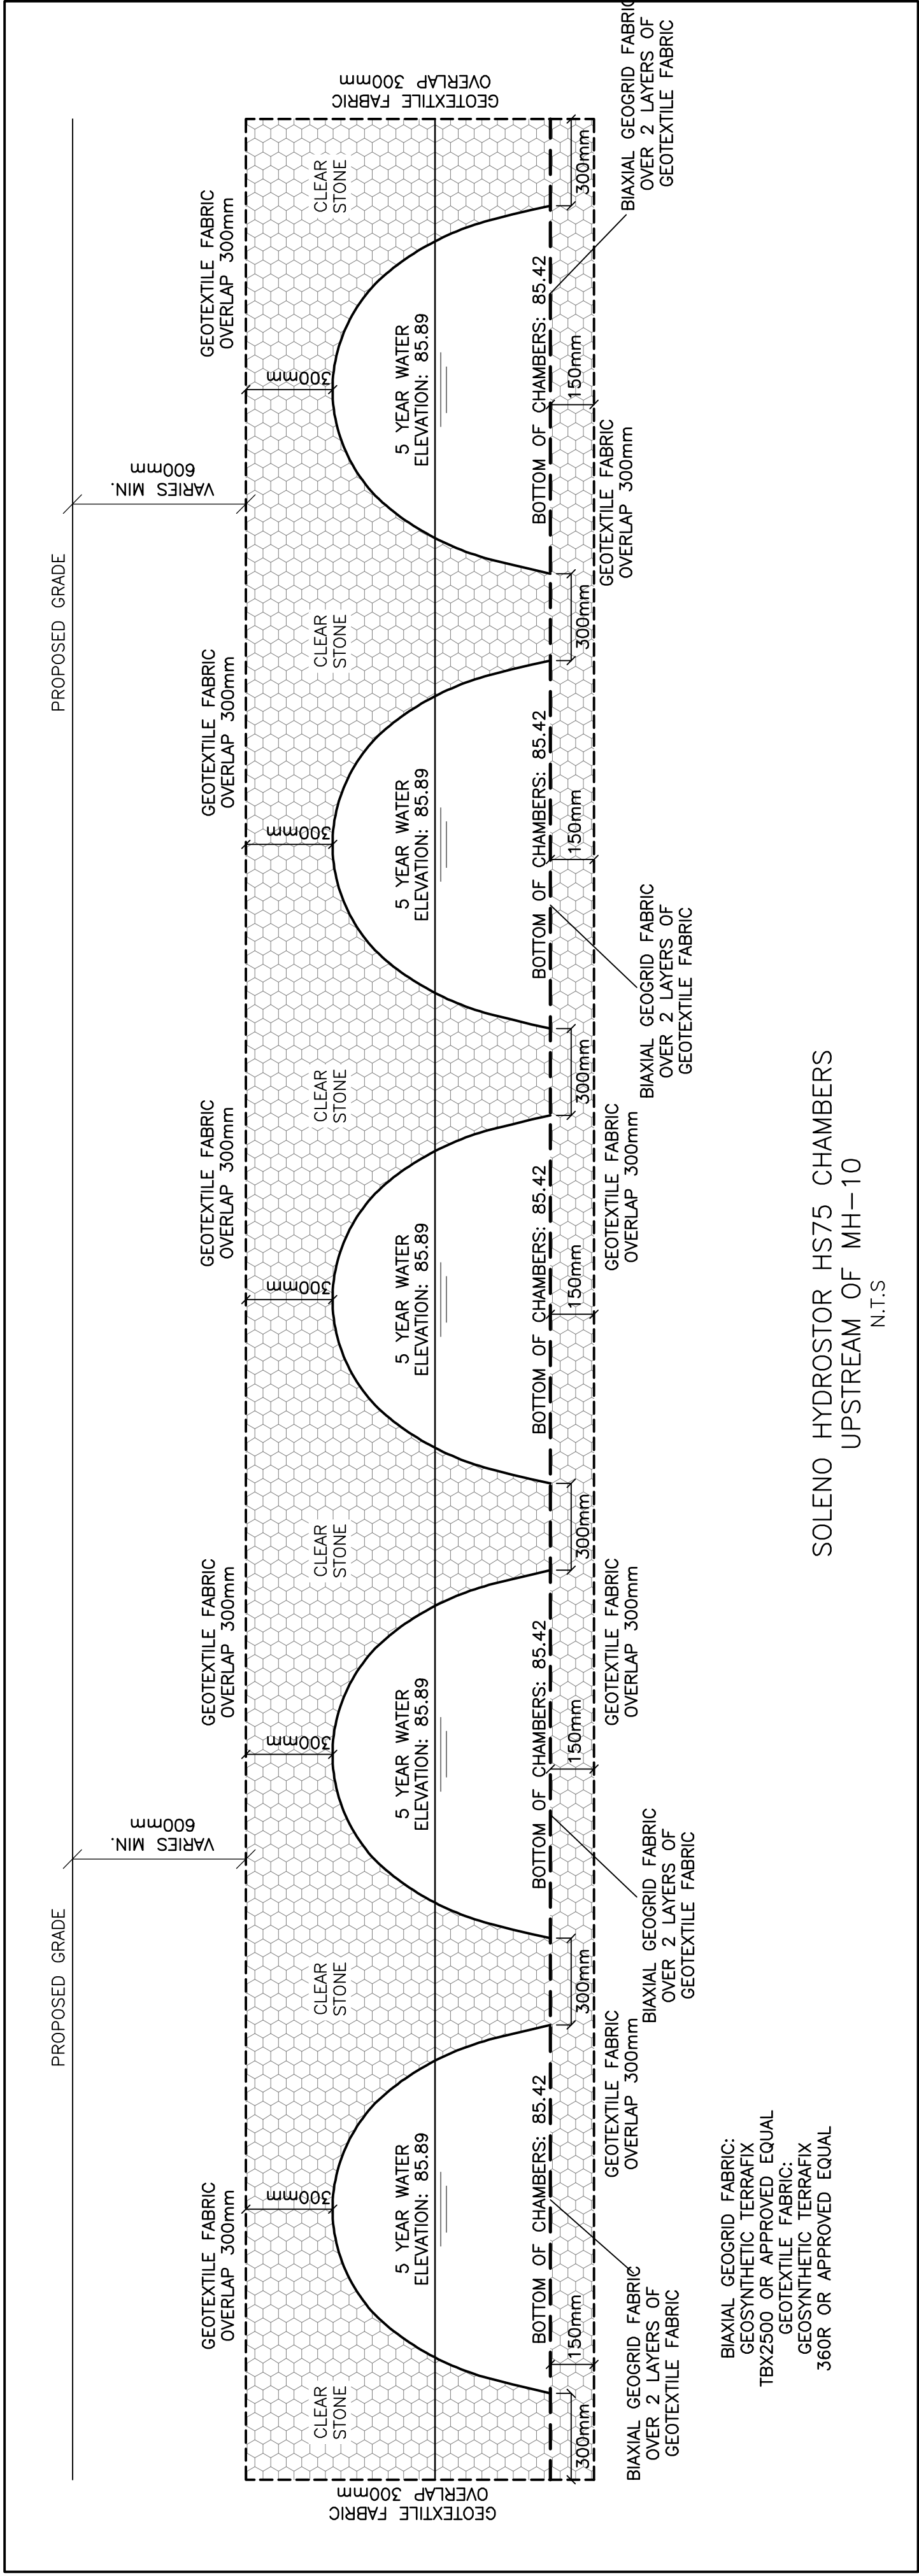
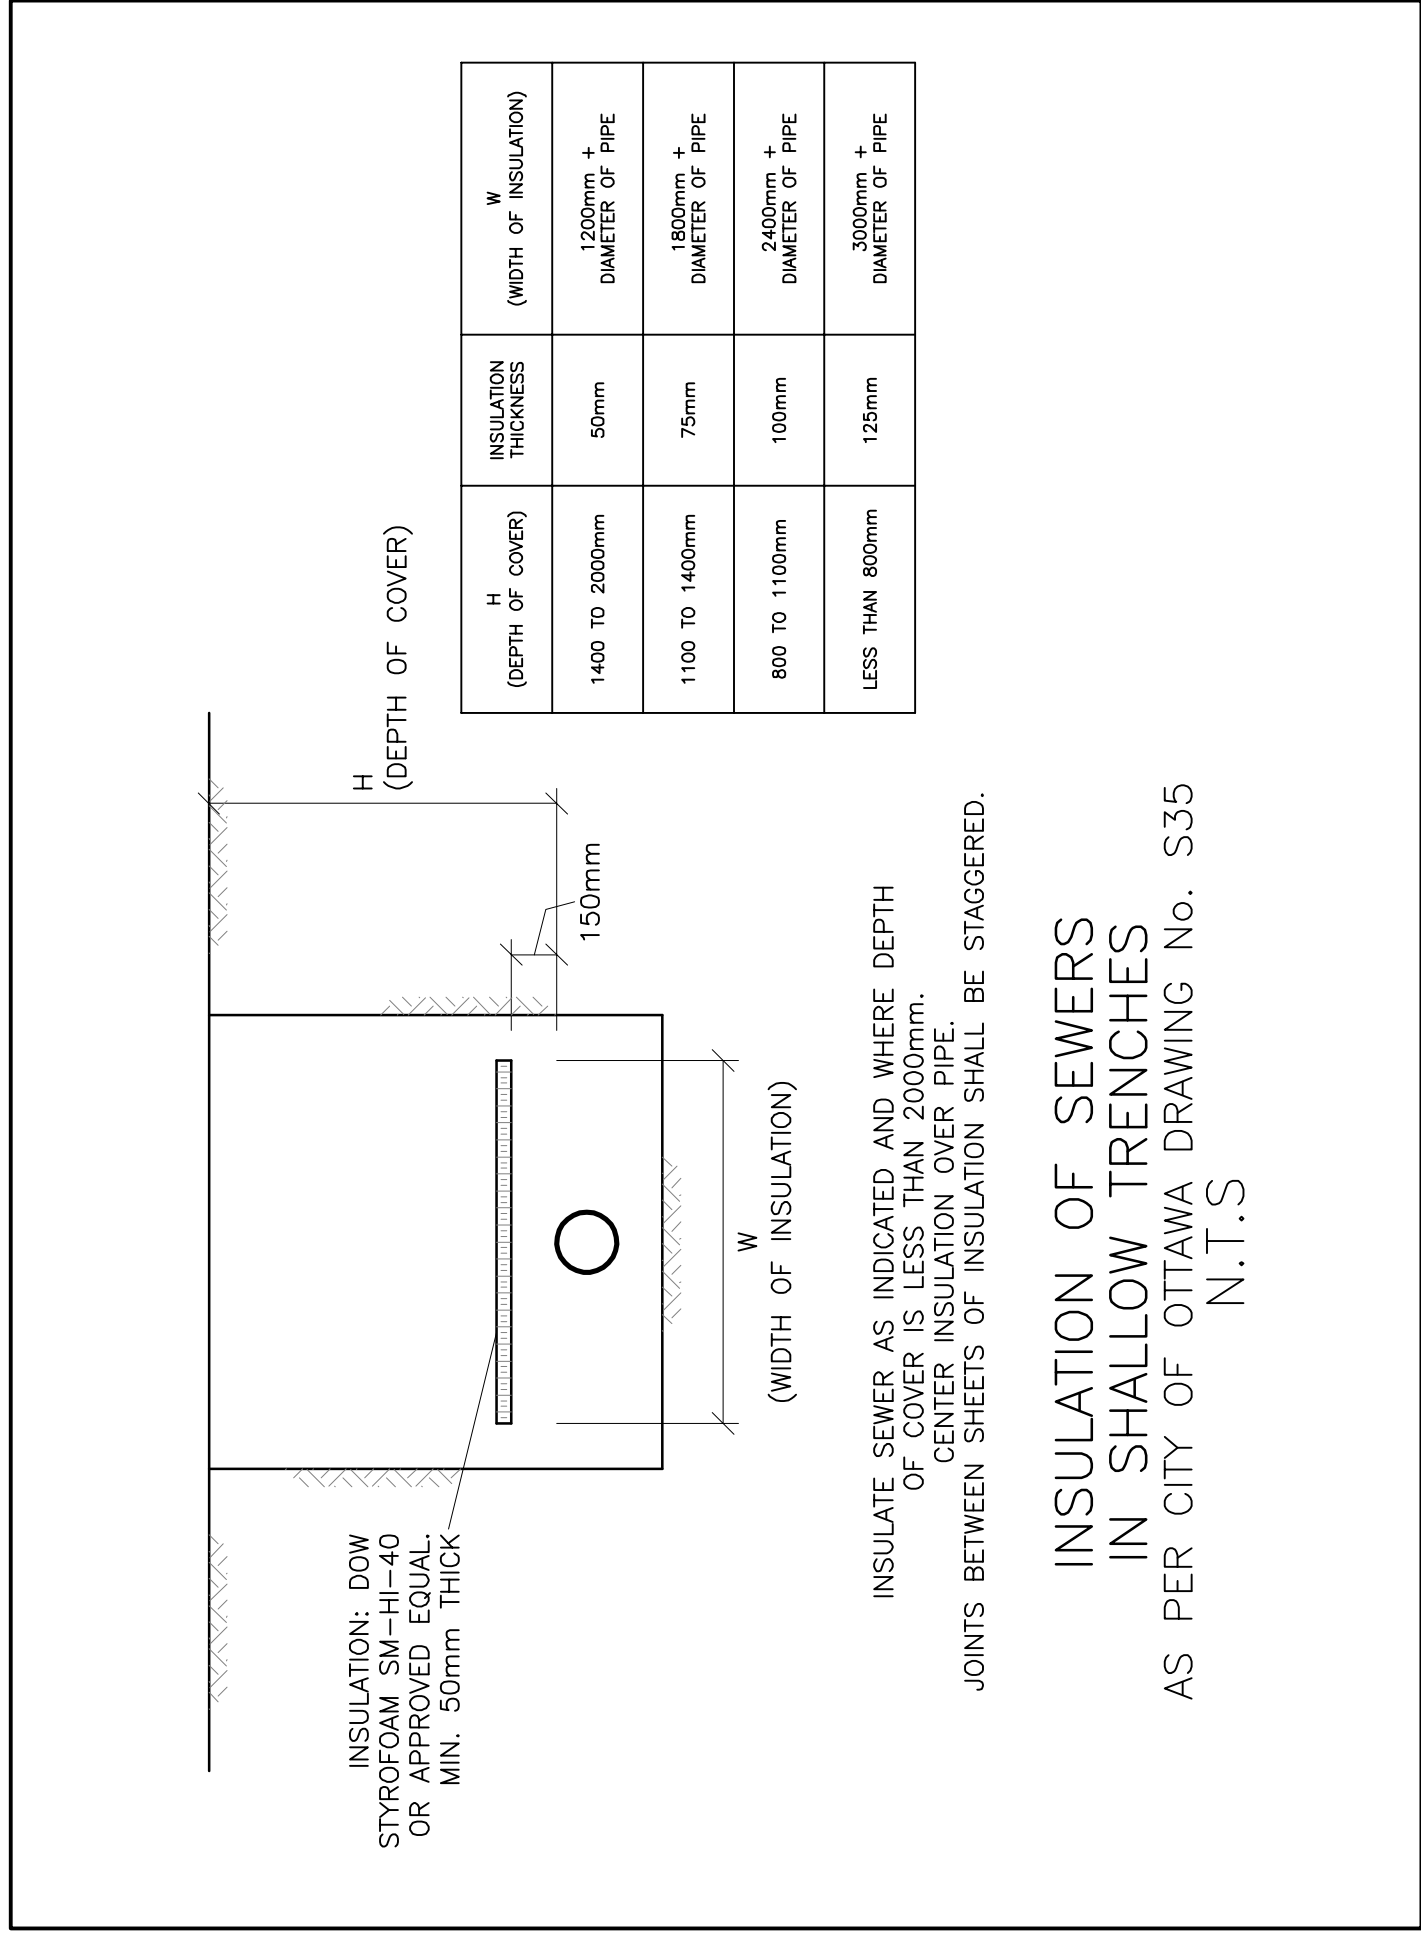


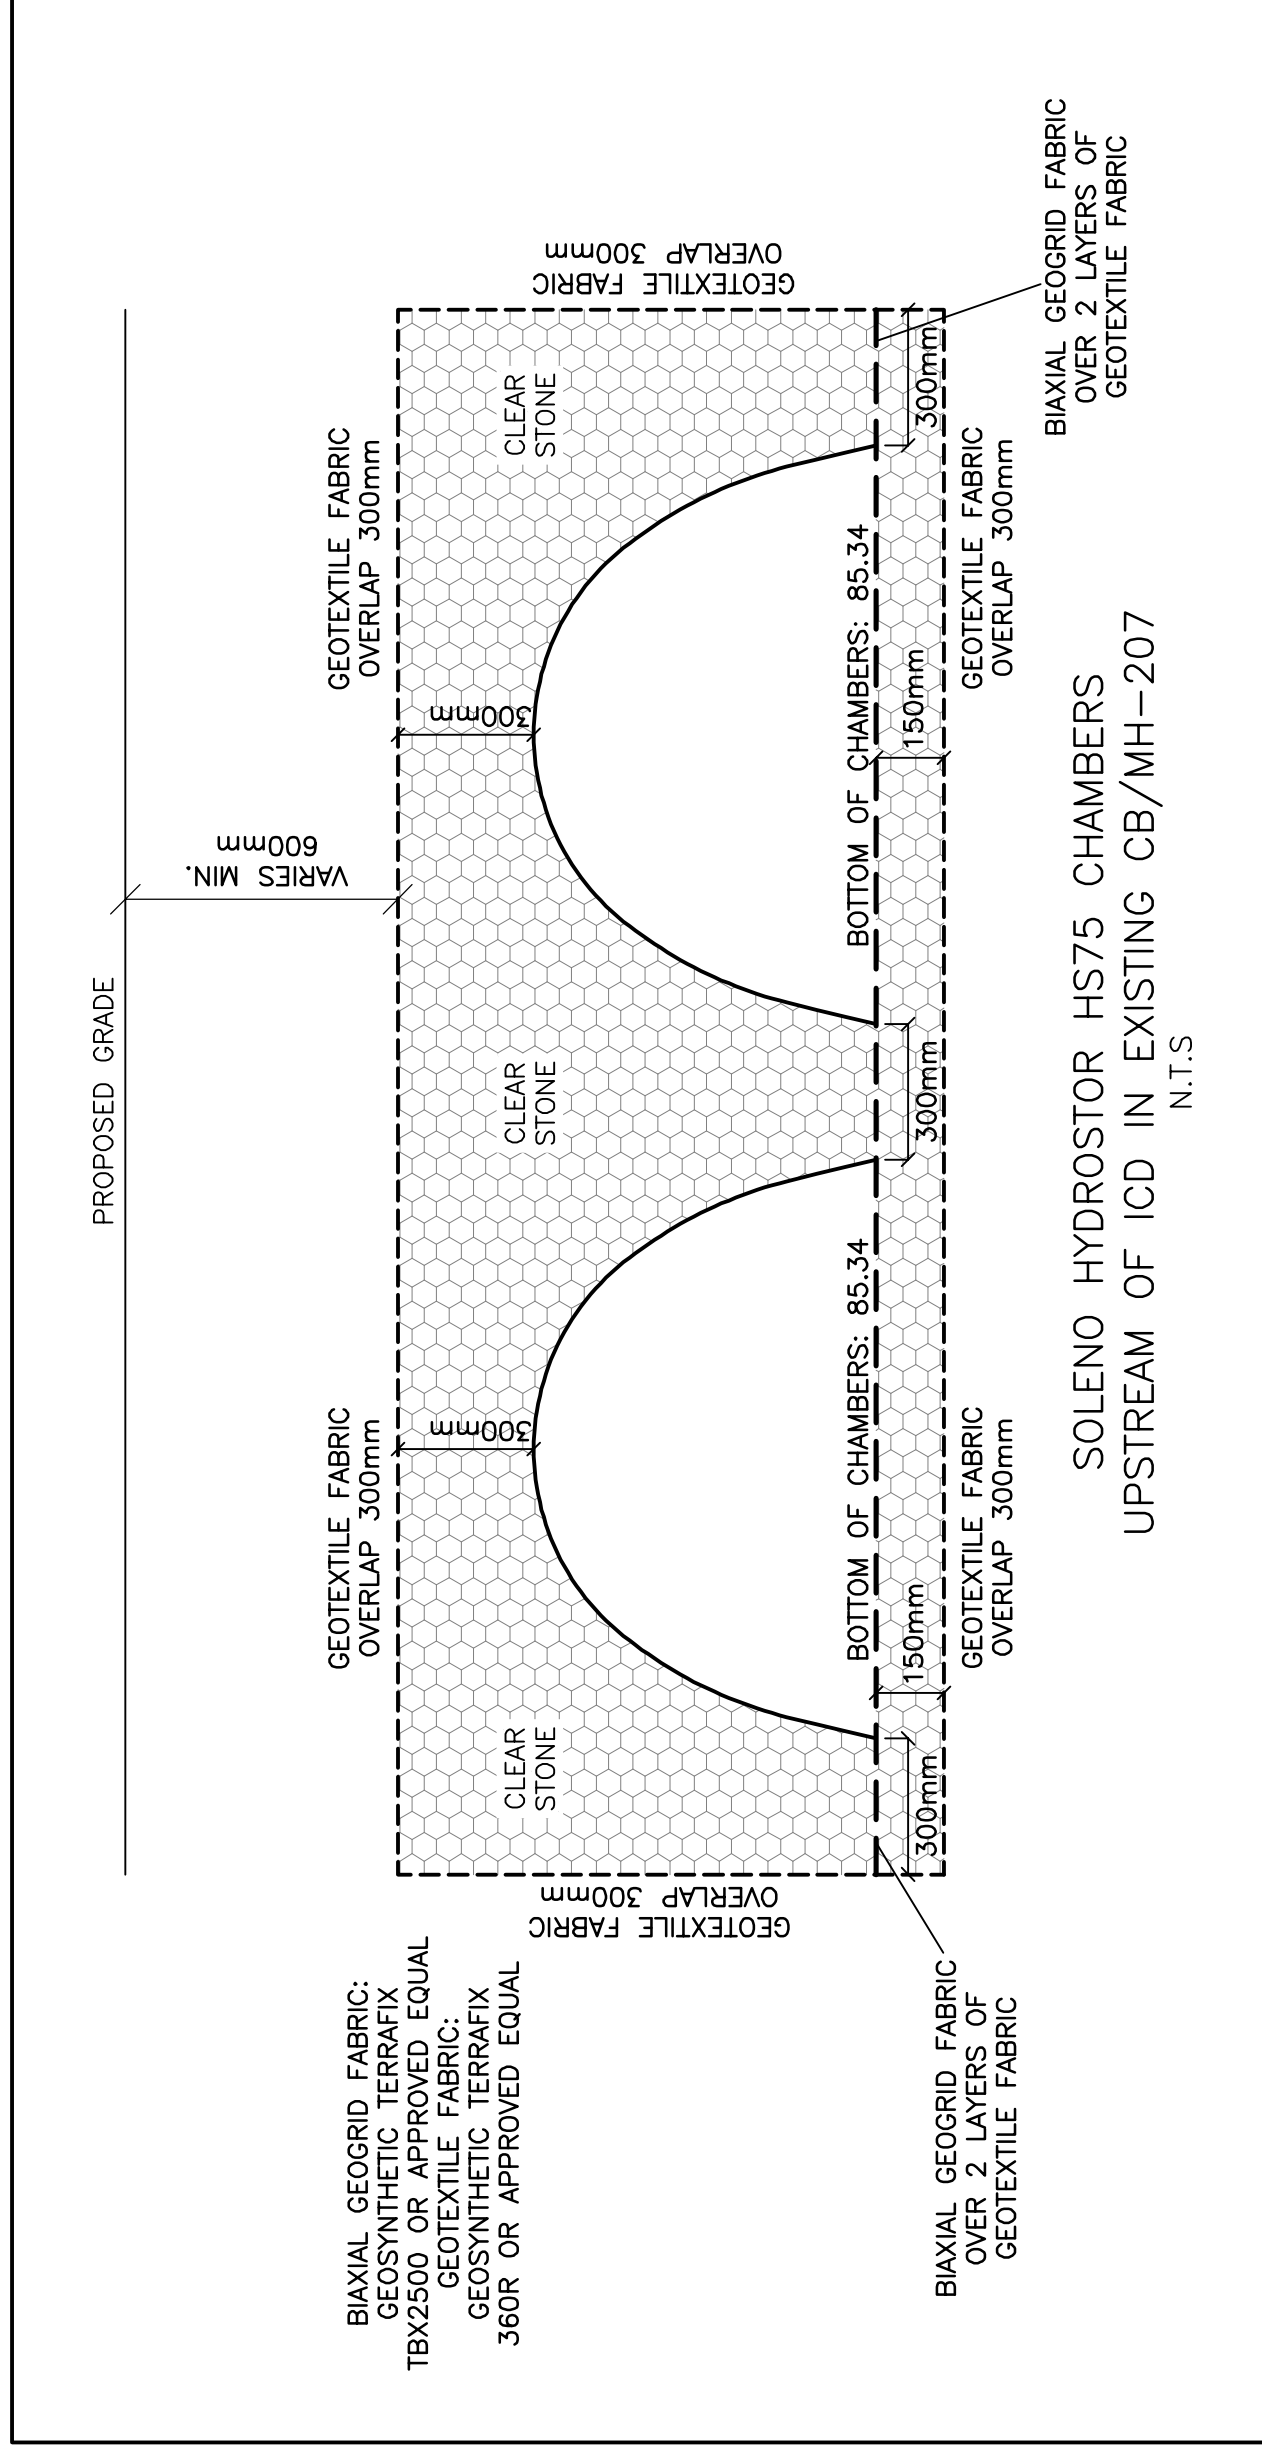


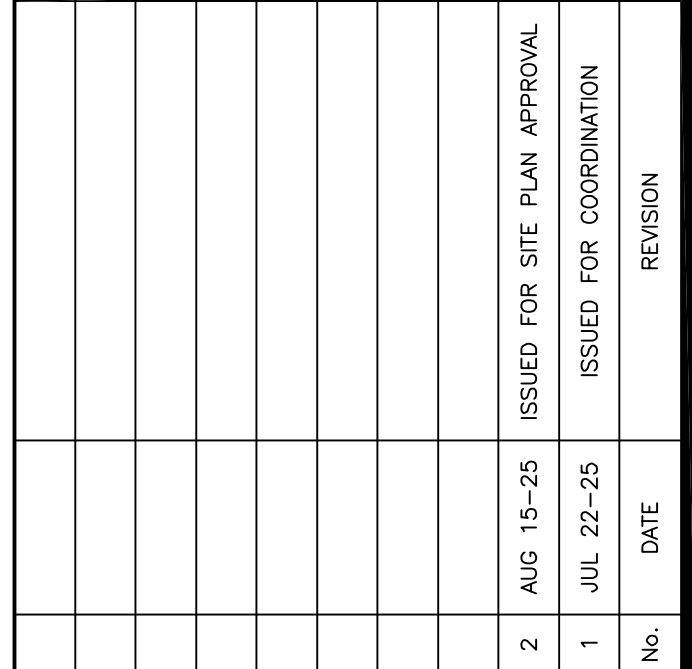

Project

PROPOSED 2-STORY
LEXUS DETAILING BAYS
& GARAGE

299 WEST HUNT CLUB ROAD
OTTAWA, ONTARIO

Drawn	D.B.G
H. Scale	
V. Scale	
Date	JUL 22-25
Job No.	25019

Drawing No. **C-8**
of **10**

ENGINEER
 J. E. GRAY
 1701 E 5502
 AUG 15-25

Engineer's Seal

NOT VALID UNLESS
SIGNED & DATED