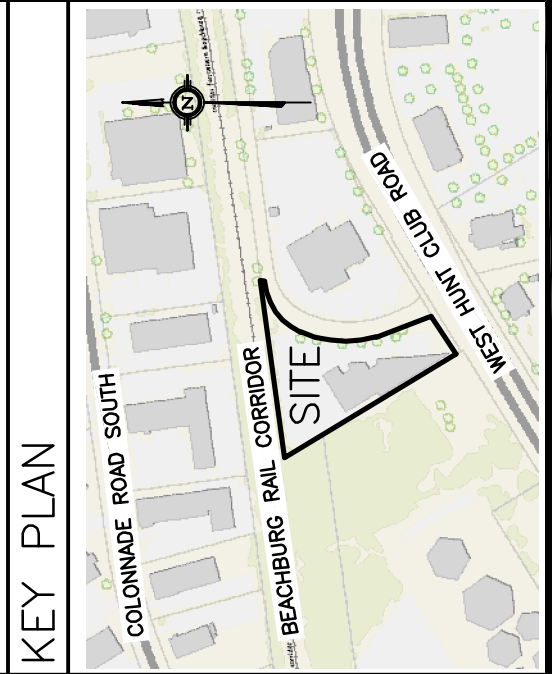
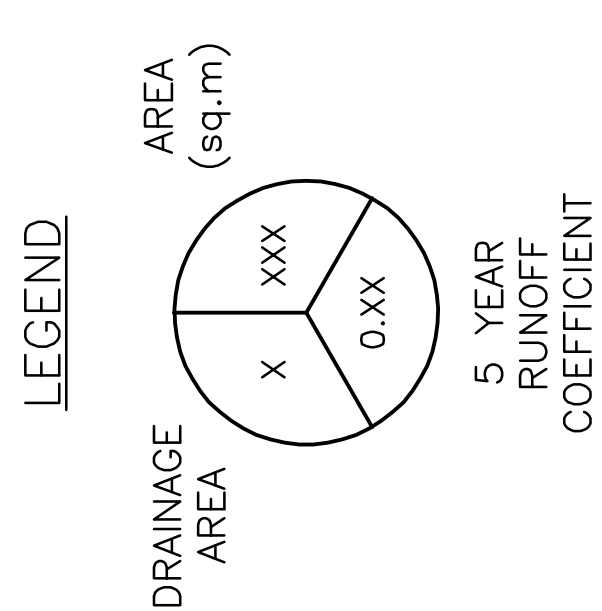


[illegible]

D.B. GRAY ENGINEERING INC.
Stormwater Management Graveling & Drainage Storm & Sanitary Sewers Watermain
 700 Long Point Circle 613-425-8044
 Ottawa, Ontario d.gray@dbgrayengineering.com

Project
PROPOSED 2-STORY
LEXUS DETAILING BAYS
& GARAGE
299 WEST HUNT CLUB ROAD
OTTAWA, ONTARIO

Drawing Title

DRAINAGE PLAN

