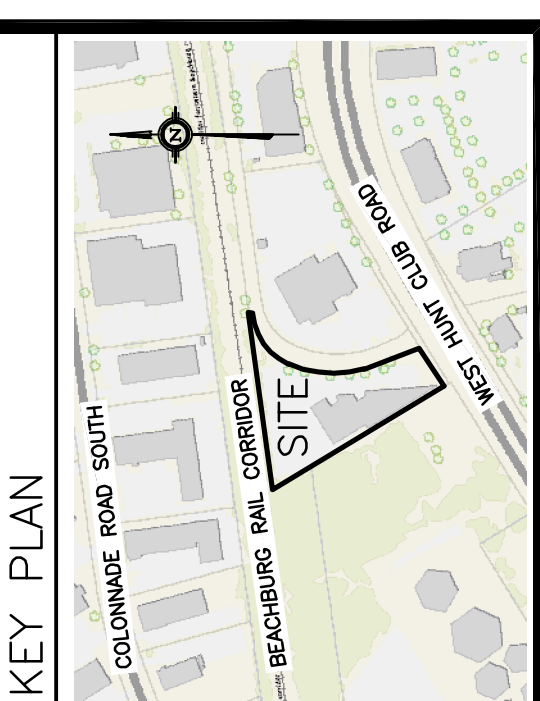


[illegible]

D. B. GRAY ENGINEERING INC.
Stormwater Management • Grading & Drainage • Storm & Sanitary Sewers • Hazardous

700 Long Point Circle
Ottawa, Ontario

613-425-8044
d.gray@dbgrayengineering.com

Project
**PROPOSED 2-STOREY
 LEXUS DETAILING BAYS
 & GARAGE**
299 WEST HUNT CLUB ROAD
 OTTAWA, ONTARIO

EROSION & SEDIMENT CONTROL PLAN

Drawn	D.B.G.
H. Scale	1/200
V. Scale	
Date	JUL 22-25
Job No.	25019

