



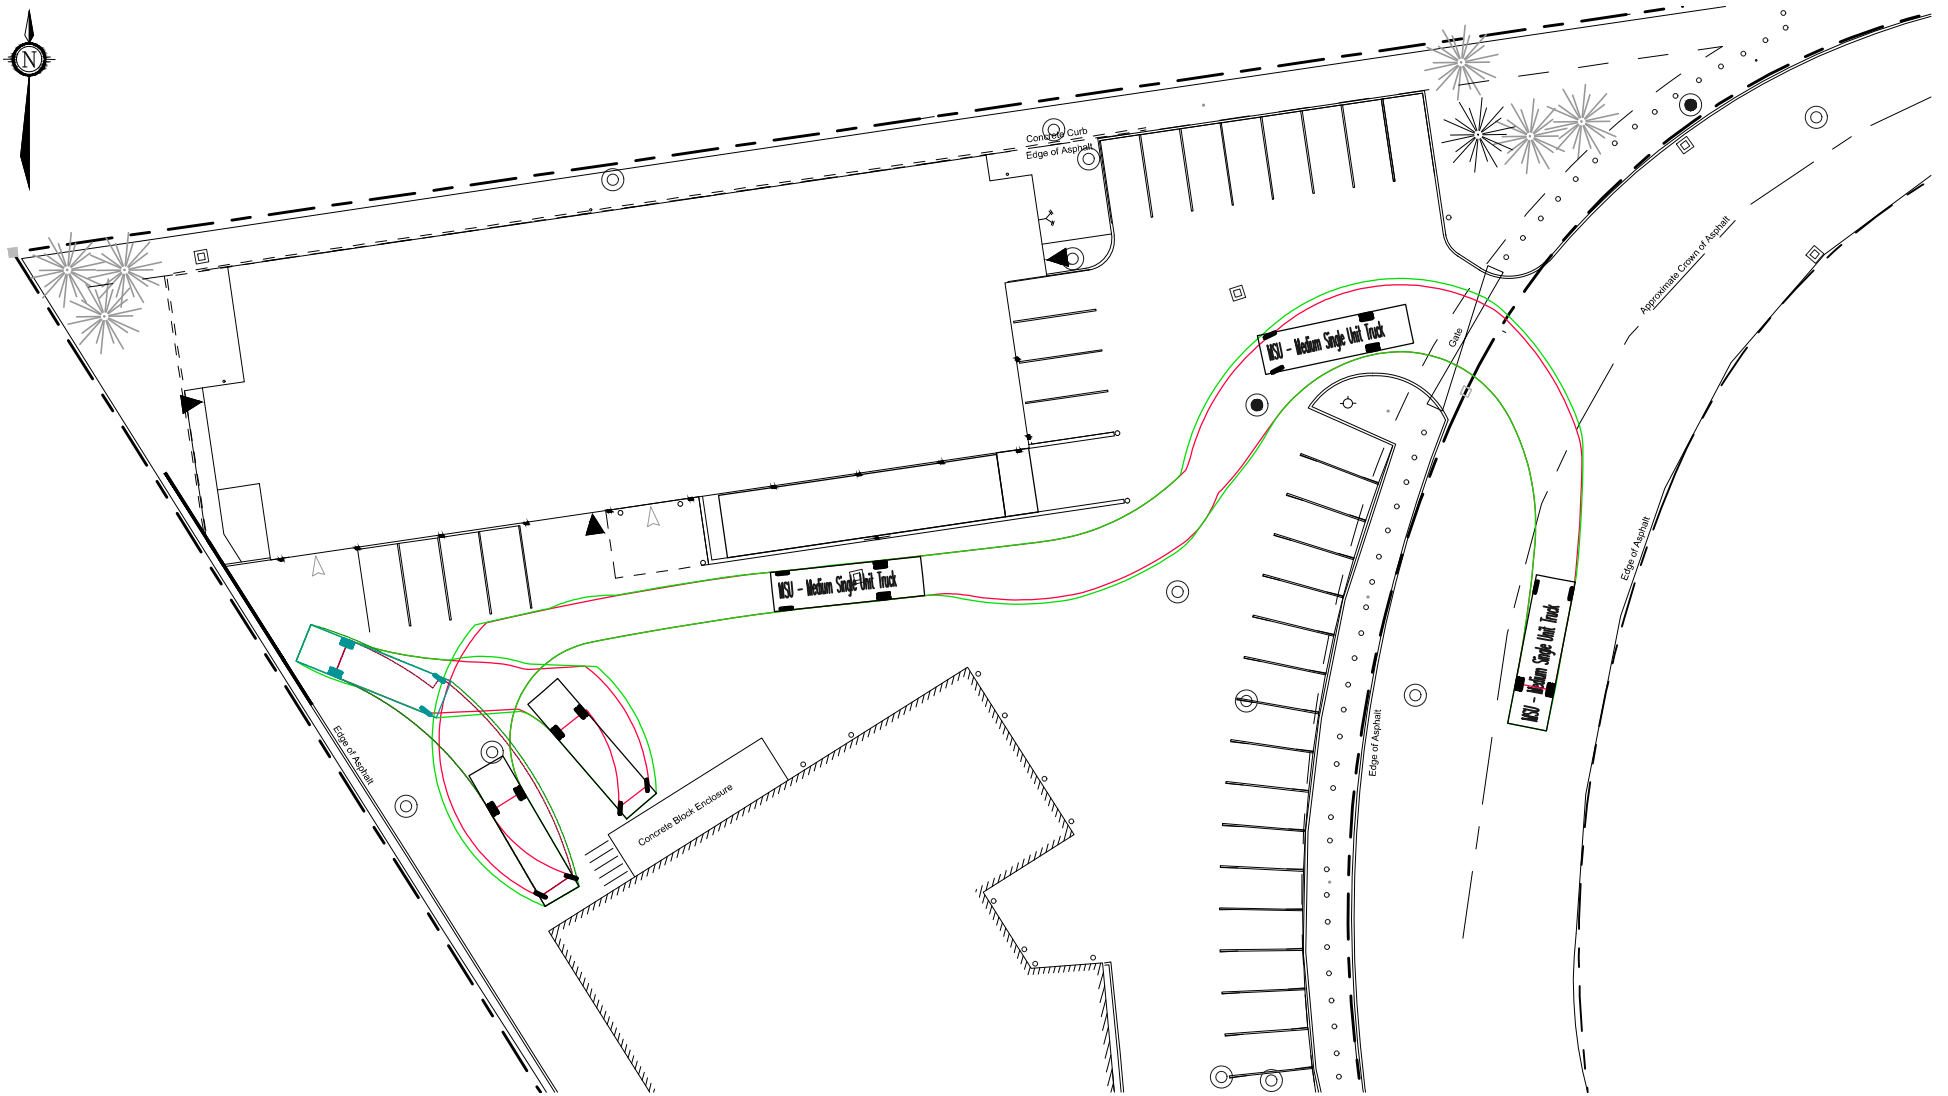

Engineers, Planners & Landscape Architects
Suite 200, 240 Michael Cowpland Drive
Ottawa, Ontario, Canada K2M 1P6

Telephone (613) 254-9643
Facsimile (613) 254-5867
Website www.novatech-eng.com

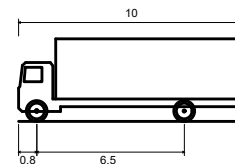

MSU - Medium Single Unit Truck

Overall Length 10.000m
Overall Width 2.600m
Overall Body Height 3.650m
Min Body Ground Clearance 0.445m
Track Width 2.600m
Lock-to-lock time 4.00s
Curb to Curb Turning Radius 11.100m

299 WEST
HUNT CLUB ROAD

TURNING MOVEMENT
(MSU / GARBAGE TRUCK)

SCALE 1 : 500 0 5m 10m 20m

DATE AUG 2025

JOB 125104



FIGURE TM-1

C:\Temp\AcPublish_9884\125104-TM.dwg, TM2, Aug 26, 2025 - 11:57am, rhillier



Engineers, Planners & Landscape Architects
Suite 200, 240 Michael Cowpland Drive
Ottawa, Ontario, Canada K2M 1P6

Telephone (613) 254-9643
Facsimile (613) 254-5867
Website www.novatech-eng.com

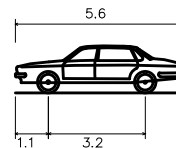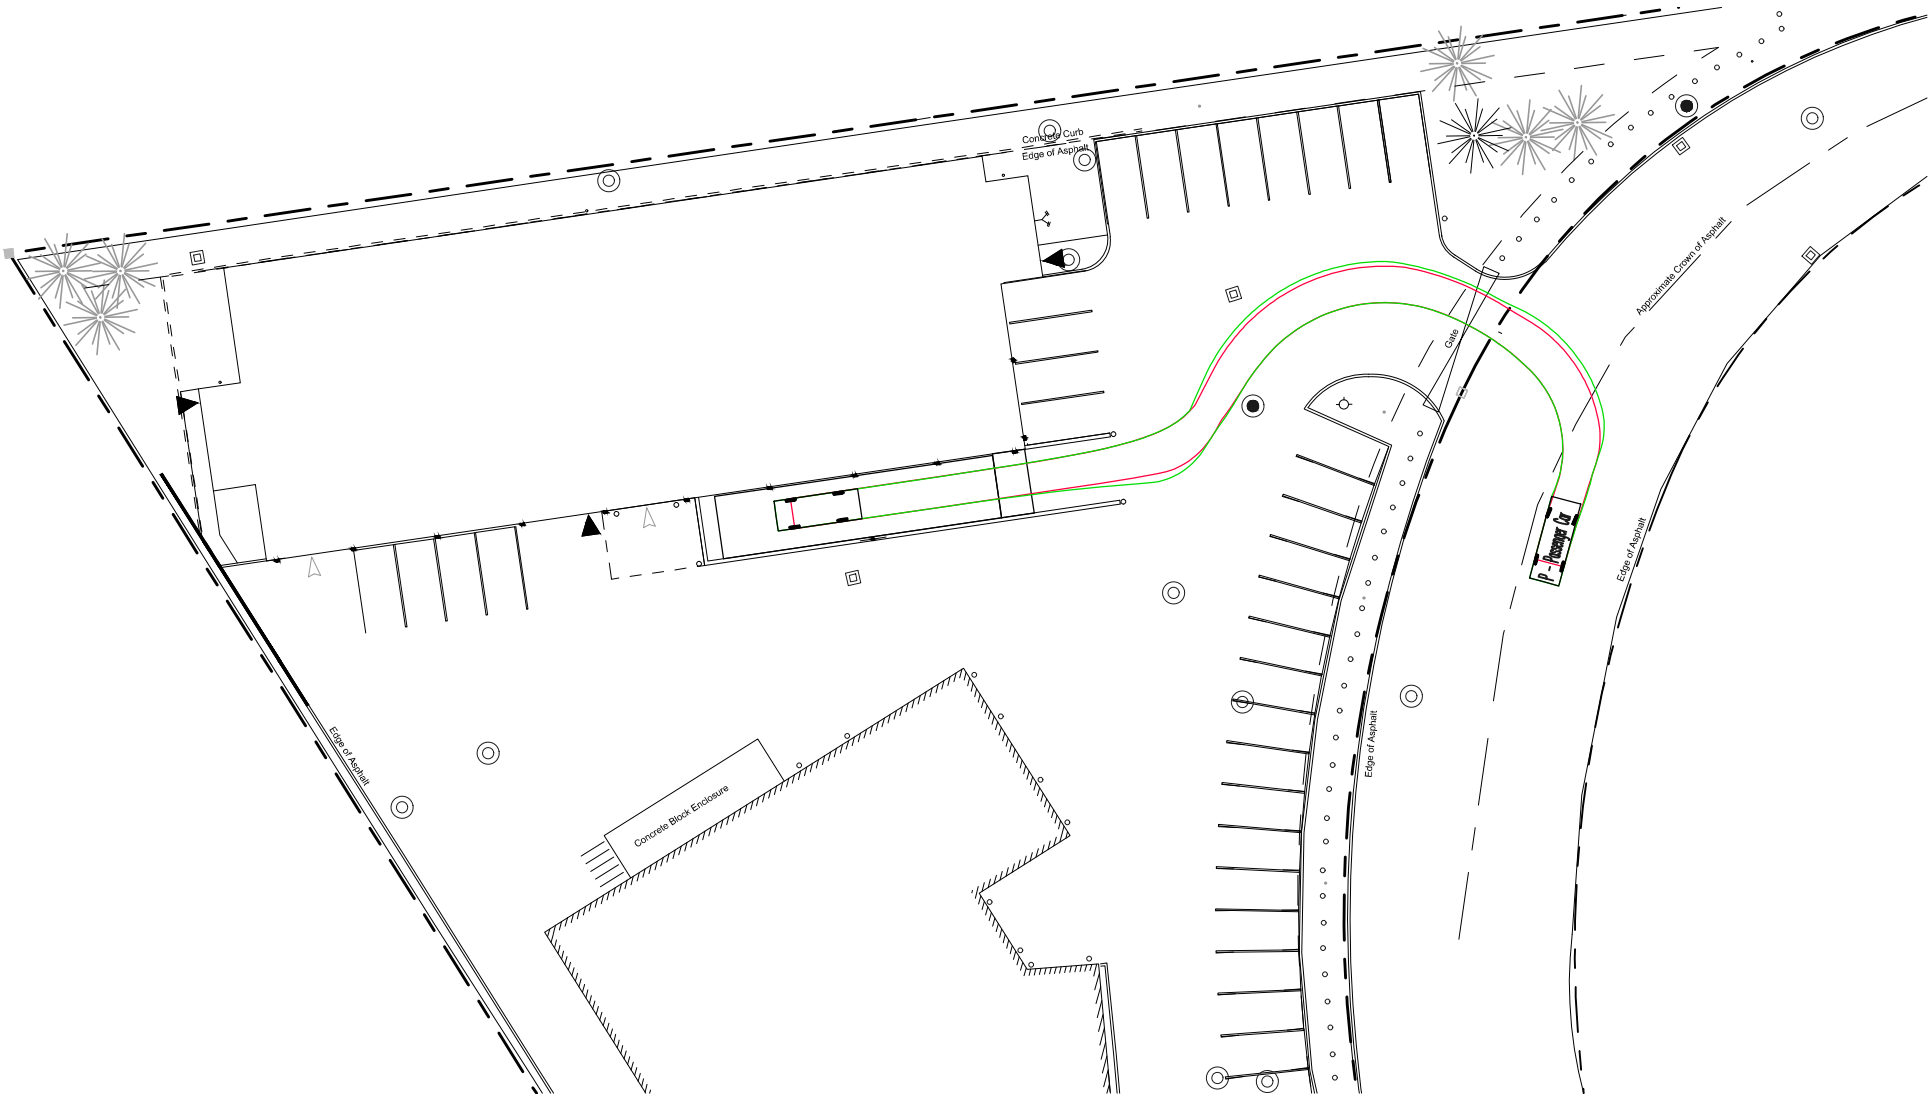

P - Passenger Car

Overall Length	5.600m
Overall Width	2.000m
Overall Body Height	1.555m
Min Body Ground Clearance	0.340m
Track Width	2.000m
Lock-to-lock time	4.00s
Curb to Curb Turning Radius	6.300m

299 WEST
HUNT CLUB ROAD

TURNING MOVEMENT (PASSENGER CAR)

SCALE 1 : 500

DATE AUG 2025

JOB 125104



FIGURE TM-2



Engineers, Planners & Landscape Architects

Suite 200, 240 Michael Cowpland Drive
Ottawa, Ontario, Canada K2M 1P6

Telephone (613) 254-9643
Facsimile (613) 254-5867
Website www.novatech-eng.com

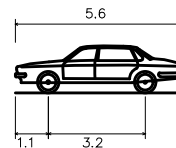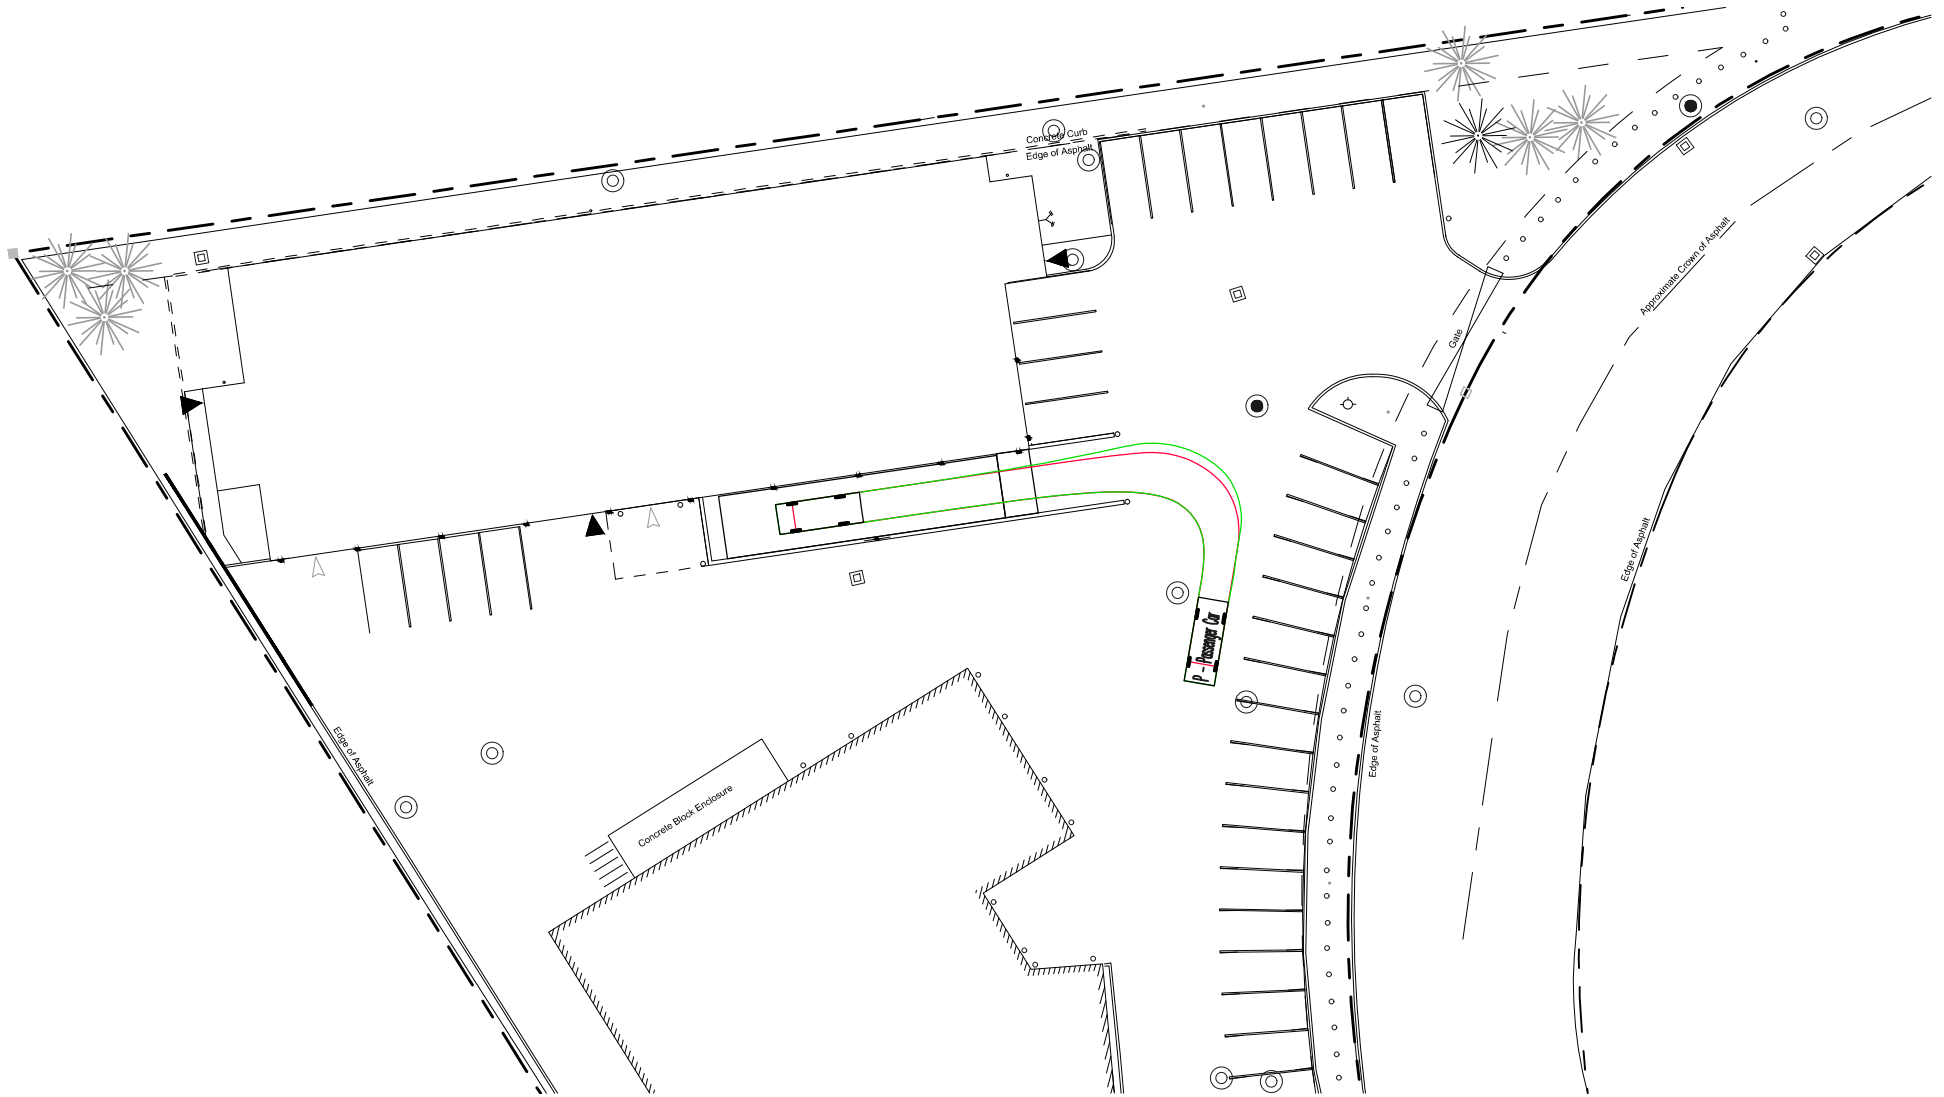

P - Passenger Car

Overall Length	5.600m
Overall Width	2.000m
Overall Body Height	1.555m
Min Body Ground Clearance	0.340m
Track Width	2.000m
Lock-to-lock time	4.00s
Curb to Curb Turning Radius	6.300m

299 WEST
HUNT CLUB ROAD

TURNING MOVEMENT
(PASSENGER CAR)

SCALE 1 : 500 0 5m 10m 20m

DATE AUG 2025

JOB 125104



FIGURE TM-3

C:\Temp\AcPublish_9884\125104-TM.dwg, TM4, Aug 26, 2025 - 11:57am, rhillier



Engineers, Planners & Landscape Architects
Suite 200, 240 Michael Cowpland Drive
Ottawa, Ontario, Canada K2M 1P6

Telephone (613) 254-9643
Facsimile (613) 254-5867
Website www.novatech-eng.com

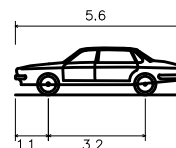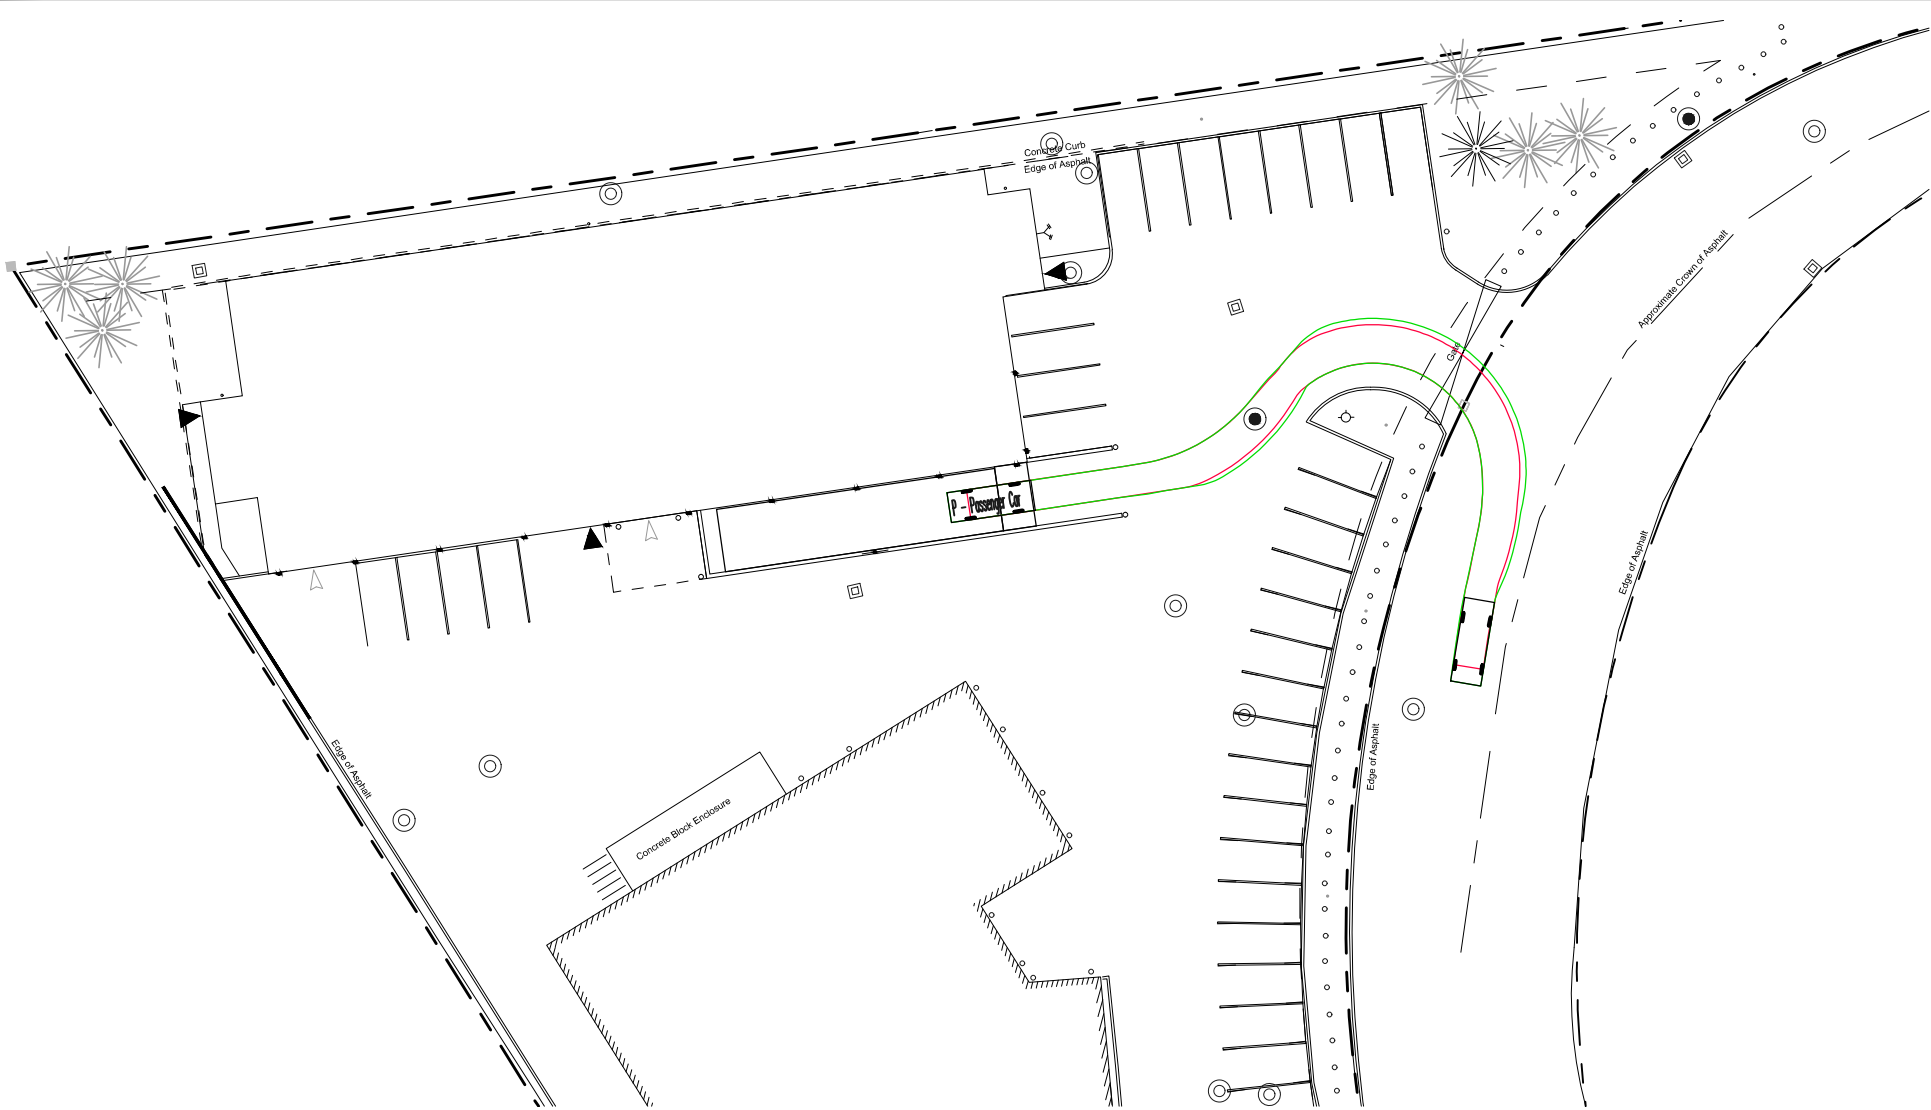

P - Passenger Car

Overall Length	5.600m
Overall Width	2.000m
Overall Body Height	1.555m
Min Body Ground Clearance	0.340m
Track Width	2.000m
Lock-to-lock time	4.00s
Curb to Curb Turning Radius	6.300m

299 WEST
HUNT CLUB ROAD

TURNING MOVEMENT
(PASSENGER CAR)

SCALE 1 : 500 0 5m 10m 20m

DATE AUG 2025

JOB 125104



FIGURE TM-4

C:\Temp\AcPublish_9884\125104-TM.dwg, TM5, Aug 26, 2025 - 11:57am, rhillier



Engineers, Planners & Landscape Architects
Suite 200, 240 Michael Cowpland Drive
Ottawa, Ontario, Canada K2M 1P6

Telephone (613) 254-9643
Facsimile (613) 254-5867
Website www.novatech-eng.com

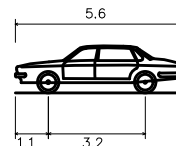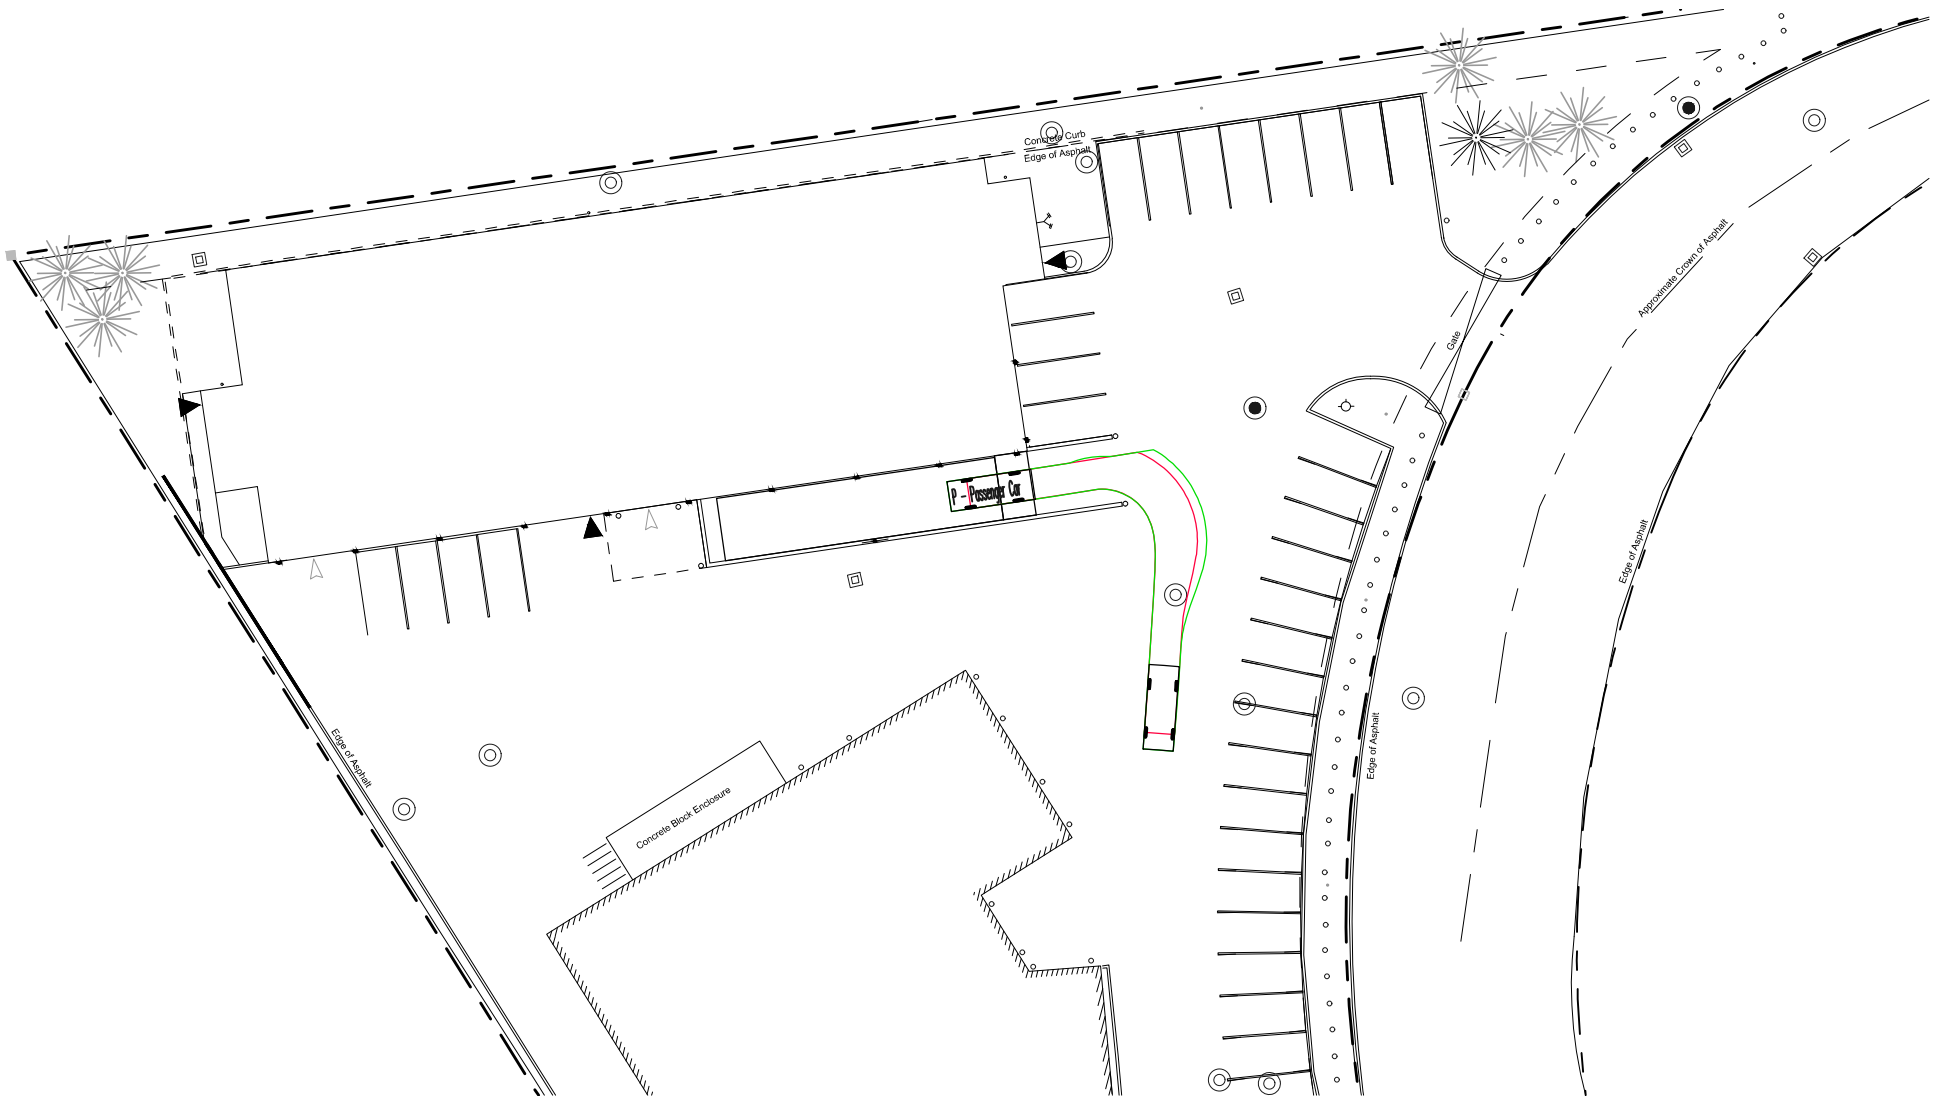

P - Passenger Car

Overall Length	5.600m
Overall Width	2.000m
Overall Body Height	1.555m
Min Body Ground Clearance	0.340m
Track Width	2.000m
Lock-to-lock time	4.00s
Curb to Curb Turning Radius	6.300m

299 WEST
HUNT CLUB ROAD

TURNING MOVEMENT (PASSENGER CAR)


SCALE 1 : 500 0 5m 10m 20m

DATE AUG 2025

JOB 125104


FIGURE TM-5

C:\Temp\AcPublish_9884\125104-TM.dwg, TM6, Aug 26, 2025 - 11:57am, rhillier

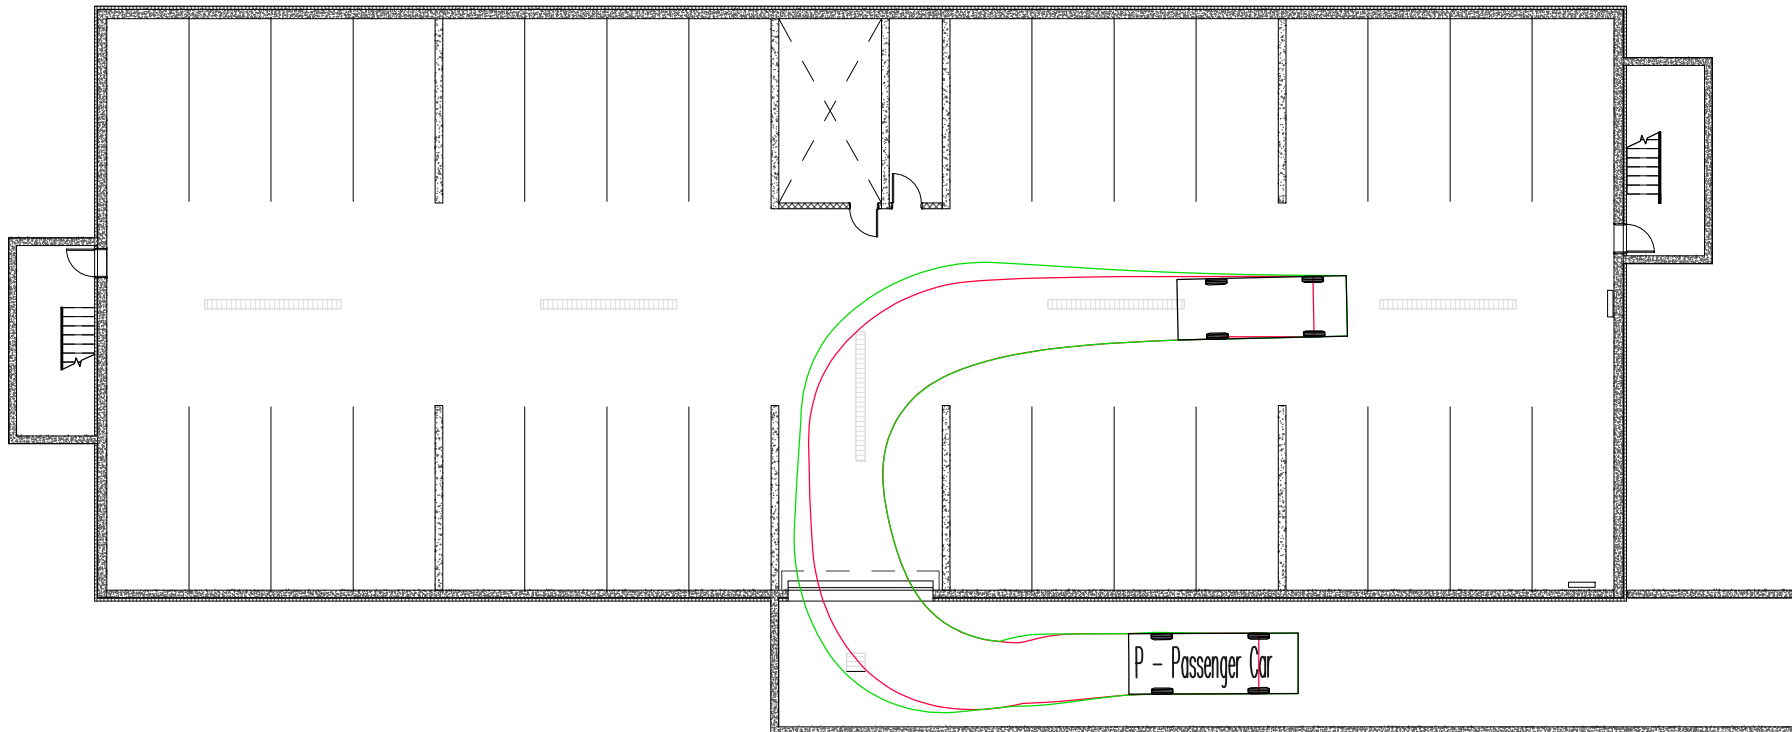

Engineers, Planners & Landscape Architects
Suite 200, 240 Michael Cowpland Drive
Ottawa, Ontario, Canada K2M 1P6

Telephone (613) 254-9643
Facsimile (613) 254-5867
Website www.novatech-eng.com

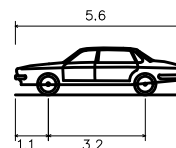

P - Passenger Car

Overall Length 5.600m
Overall Width 2.000m
Overall Body Height 1.555m
Min Body Ground Clearance 0.340m
Track Width 2.000m
Lock-to-lock time 4.00s
Curb to Curb Turning Radius 6.300m

299 WEST
HUNT CLUB ROAD

TURNING MOVEMENT
(PASSENGER CAR)


SCALE 1 : 250

DATE AUG 2025

JOB 125104


FIGURE TM-6

C:\Temp\AcPublish_9884\125104-TM.dwg, TM7, Aug 26, 2025 - 11:57am, rhillier

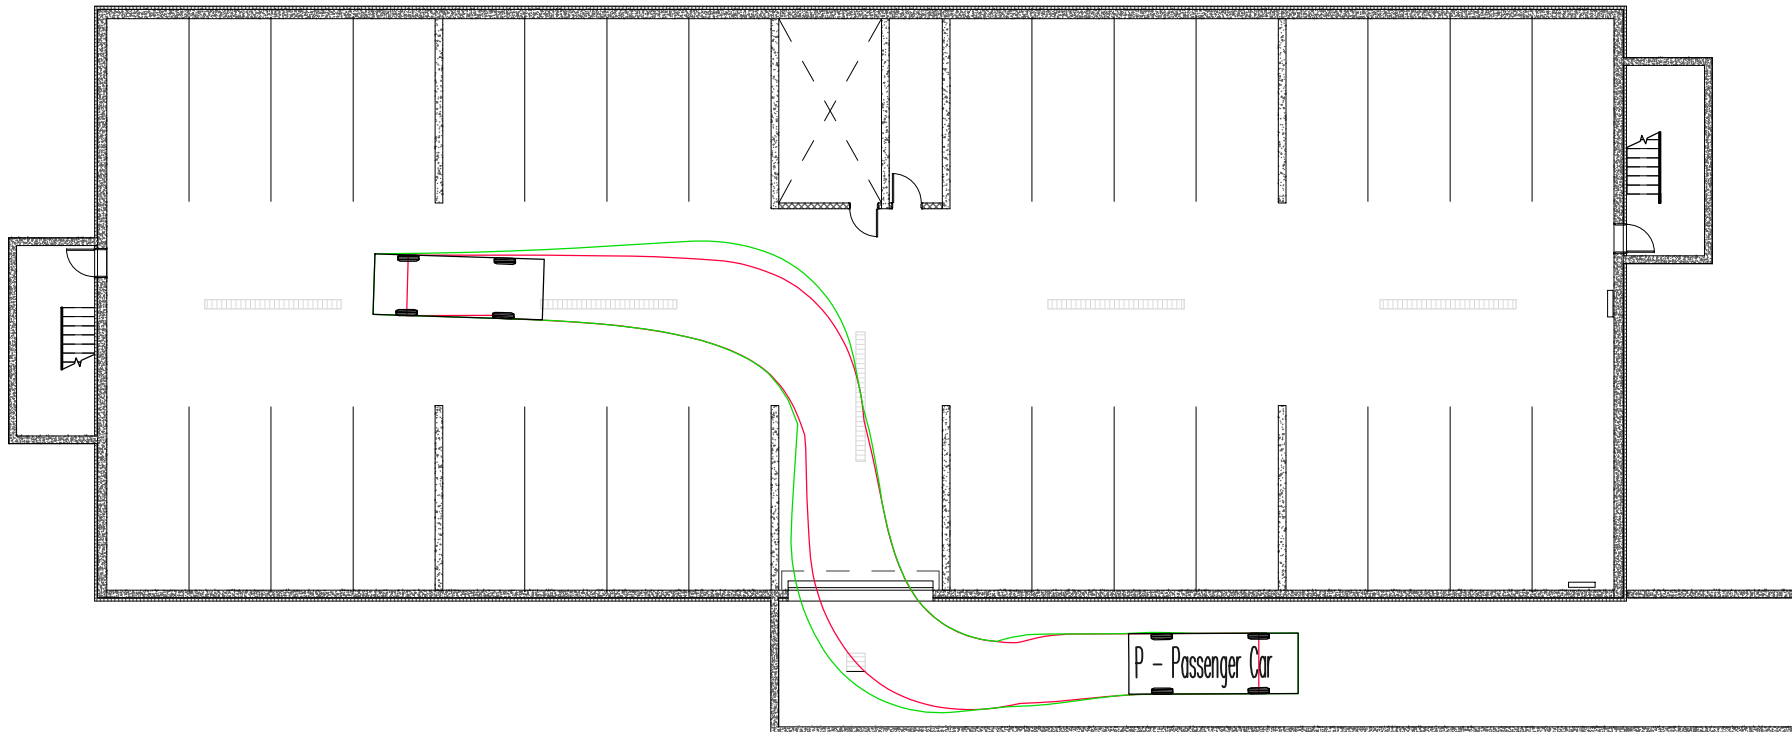

Engineers, Planners & Landscape Architects
Suite 200, 240 Michael Cowpland Drive
Ottawa, Ontario, Canada K2M 1P6

Telephone (613) 254-9643
Facsimile (613) 254-5867
Website www.novatech-eng.com

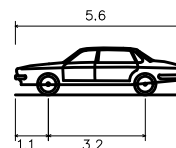

P - Passenger Car

Overall Length 5.600m
Overall Width 2.000m
Overall Body Height 1.555m
Min Body Ground Clearance 0.340m
Track Width 2.000m
Lock-to-lock time 4.00s
Curb to Curb Turning Radius 6.300m

299 WEST
HUNT CLUB ROAD

TURNING MOVEMENT
(PASSENGER CAR)


SCALE 1 : 250

DATE AUG 2025

JOB 125104


FIGURE TM-7

C:\Temp\AcPublish_9884\125104-TM.dwg, TM8, Aug 26, 2025 - 11:57am, rhillier

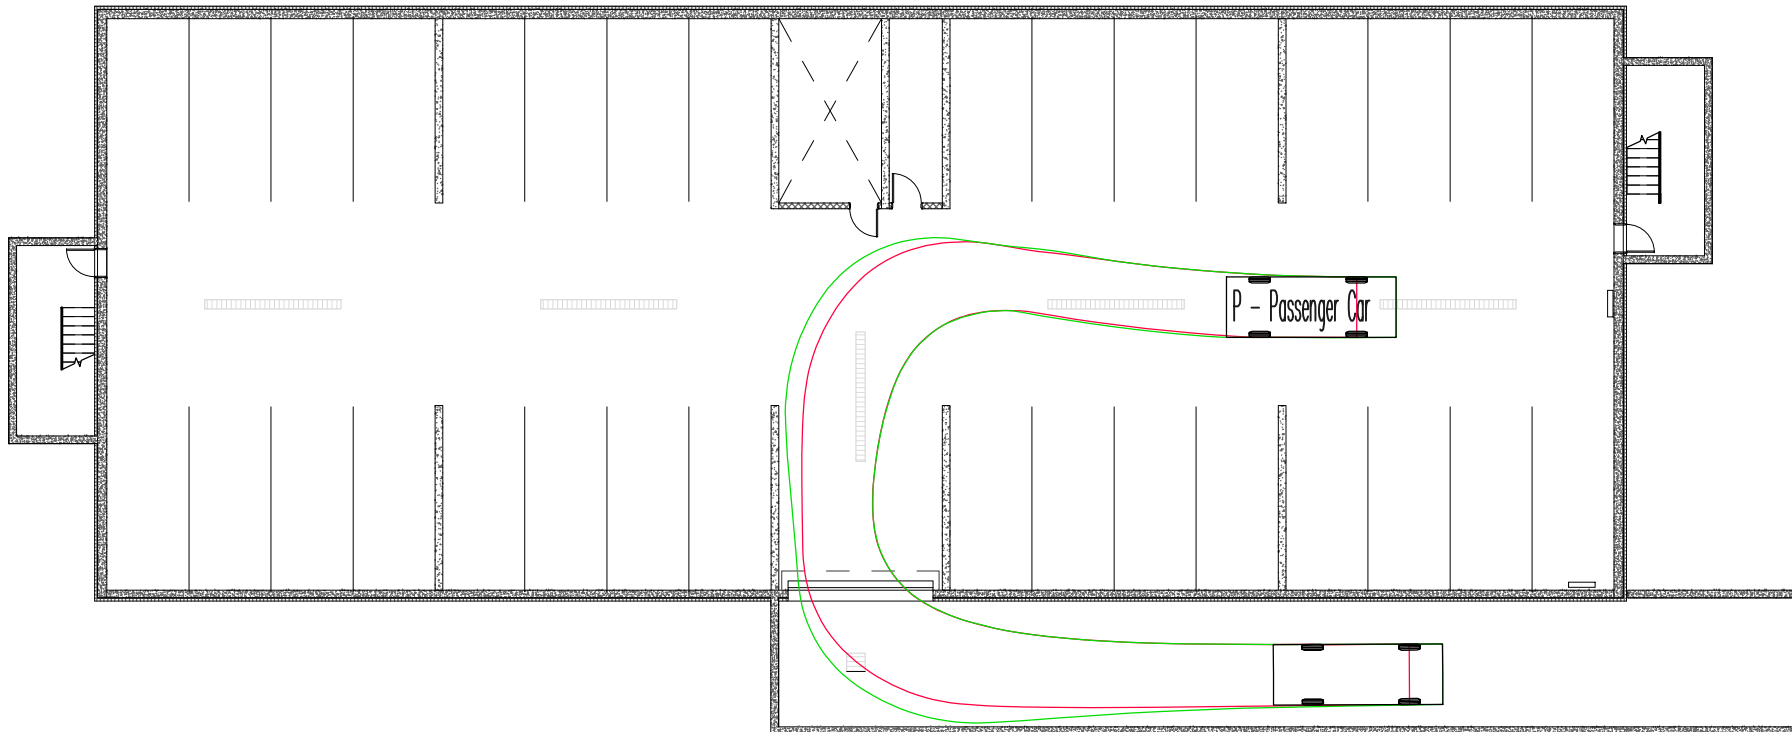

Engineers, Planners & Landscape Architects
Suite 200, 240 Michael Cowpland Drive
Ottawa, Ontario, Canada K2M 1P6

Telephone (613) 254-9643
Facsimile (613) 254-5867
Website www.novatech-eng.com

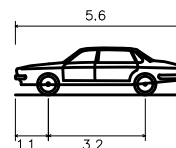

P - Passenger Car

Overall Length 5.600m
Overall Width 2.000m
Overall Body Height 1.555m
Min Body Ground Clearance 0.340m
Track Width 2.000m
Lock-to-lock time 4.00s
Curb to Curb Turning Radius 6.300m

299 WEST
HUNT CLUB ROAD

TURNING MOVEMENT
(PASSENGER CAR)


SCALE 1 : 250

DATE AUG 2025

JOB 125104


FIGURE TM-8

C:\Temp\AcPublish_9884\125104-TM.dwg, TM9, Aug 26, 2025 - 11:57am, rhillier

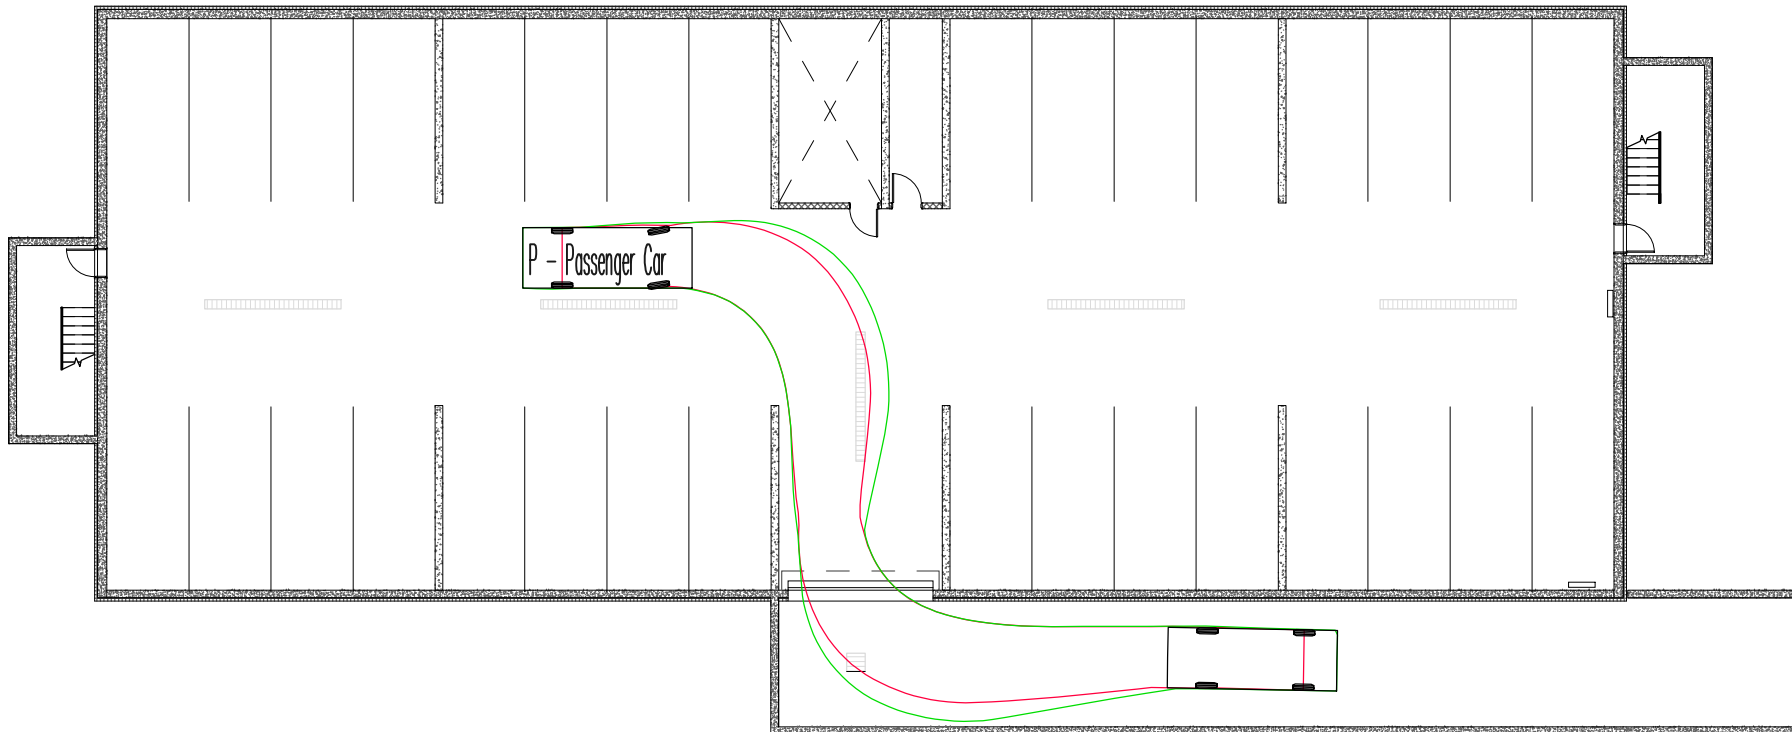

Engineers, Planners & Landscape Architects
Suite 200, 240 Michael Cowpland Drive
Ottawa, Ontario, Canada K2M 1P6

Telephone (613) 254-9643
Facsimile (613) 254-5867
Website www.novatech-eng.com

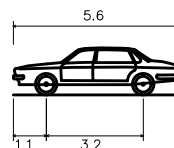

P - Passenger Car

Overall Length 5.600m
Overall Width 2.000m
Overall Body Height 1.555m
Min Body Ground Clearance 0.340m
Track Width 2.000m
Lock-to-lock time 4.00s
Curb to Curb Turning Radius 6.300m

299 WEST
HUNT CLUB ROAD

TURNING MOVEMENT
(PASSENGER CAR)

SCALE 1 : 250

DATE AUG 2025

JOB 125104

FIGURE TM-9