
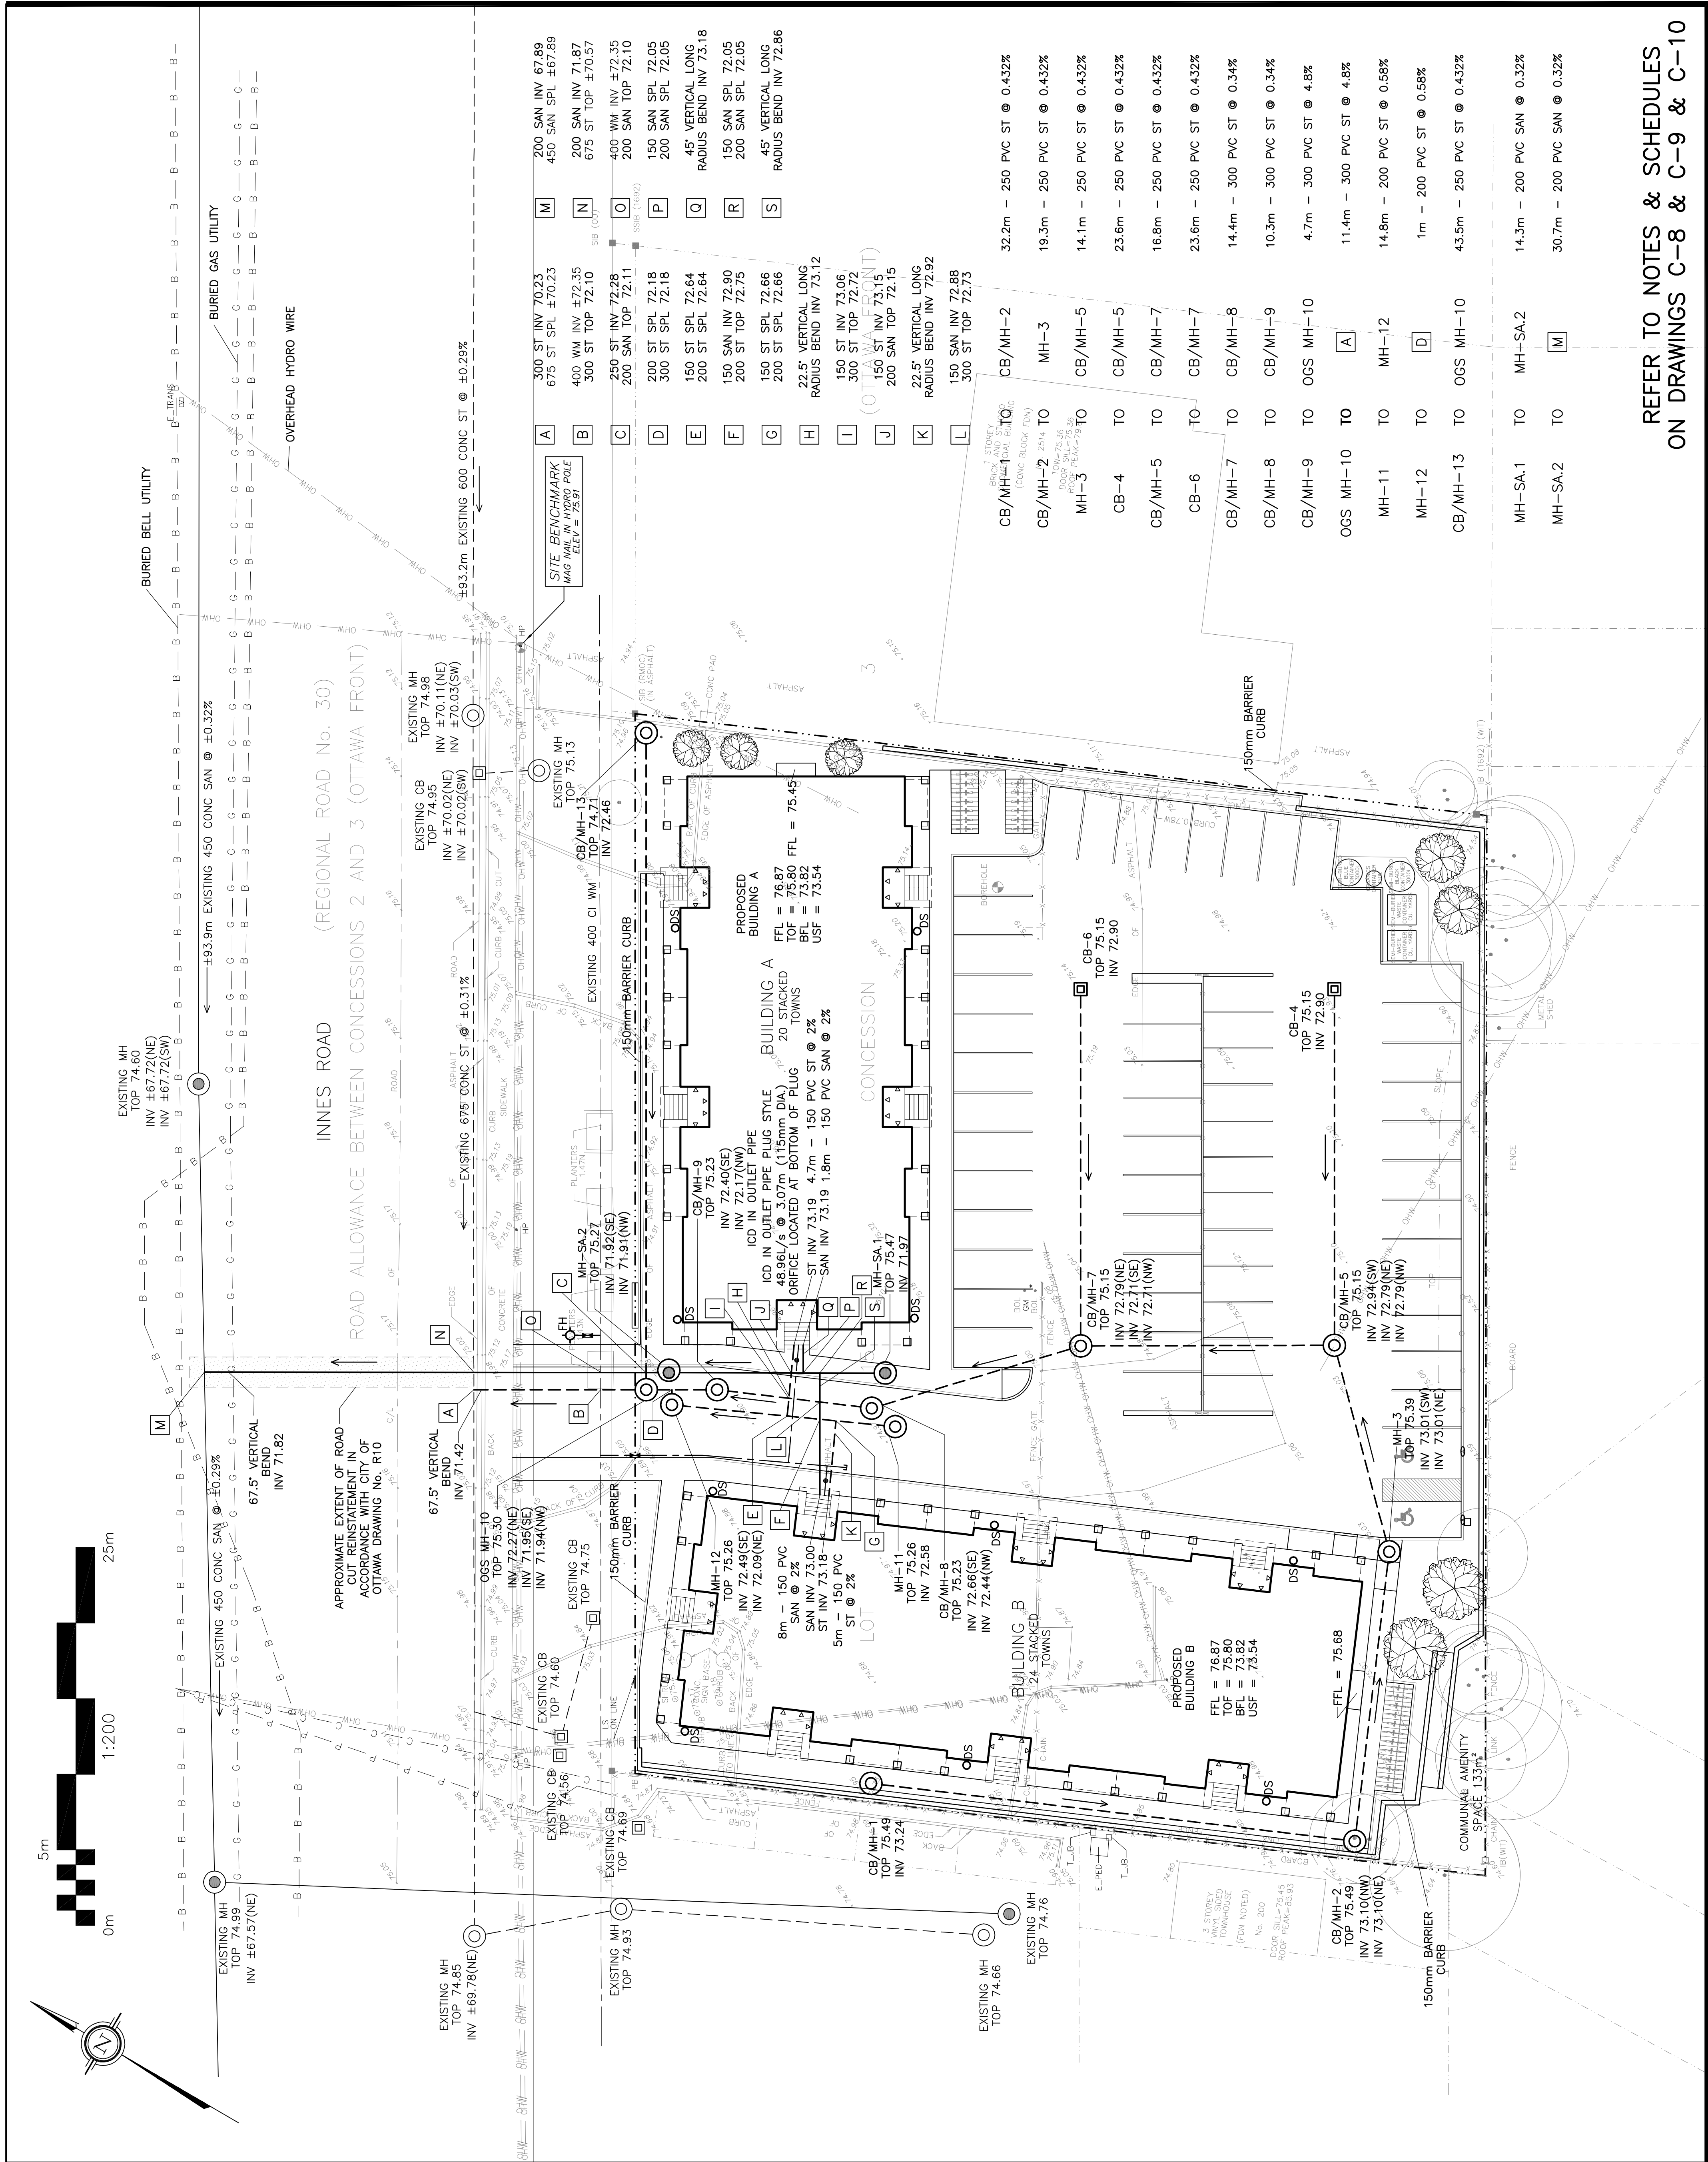


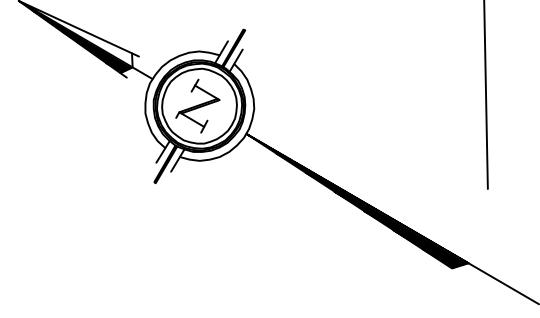

11	SEP 8-25	RE-ISSUED FOR APPROVAL
10	AUG 18-25	RE-ISSUED FOR APPROVAL
9	JUL 10-25	RE-ISSUED FOR APPROVAL
8	JUN 4-25	RE-ISSUED FOR APPROVAL
7	SEP 12-24	ISSUED FOR APPROVAL
6	SEP 11-24	ISSUED FOR COORDINATION
5	MAY 6-24	ISSUED FOR APPROVAL
4	MAY 2-24	RE-ISSUED FOR COORDINATION
3	APR 25-24	ISSUED FOR COORDINATION
2	DEC 21-23	ISSUED FOR APPROVAL
No.	DATE	REVISION

D. B. GRAY ENGINEERING INC.
Stormwater Management • Grading & Drainage • Storm & Sanitary Sewers • Watermain

7000 Long Point Circle
Ottawa, Ontario

613-425-8044
d.gray@dbgrayengineering.com

Project

STACKED TOWNS
BUILDING A - 20 UNITS
BUILDING B - 24 UNITS
2506 INNES ROAD
OTTAWA, ONTARIO

Drawing Title

**SITE SERVICING PLAN
(SEWERS)**

Drawn	D.B.G
H. Scale	1:200
V. Scale	
Date	Dec 20-23
Job No.	23087

REFER TO NOTES & SCHEDULES
ON DRAWINGS C-8 & C-9 & C-10