



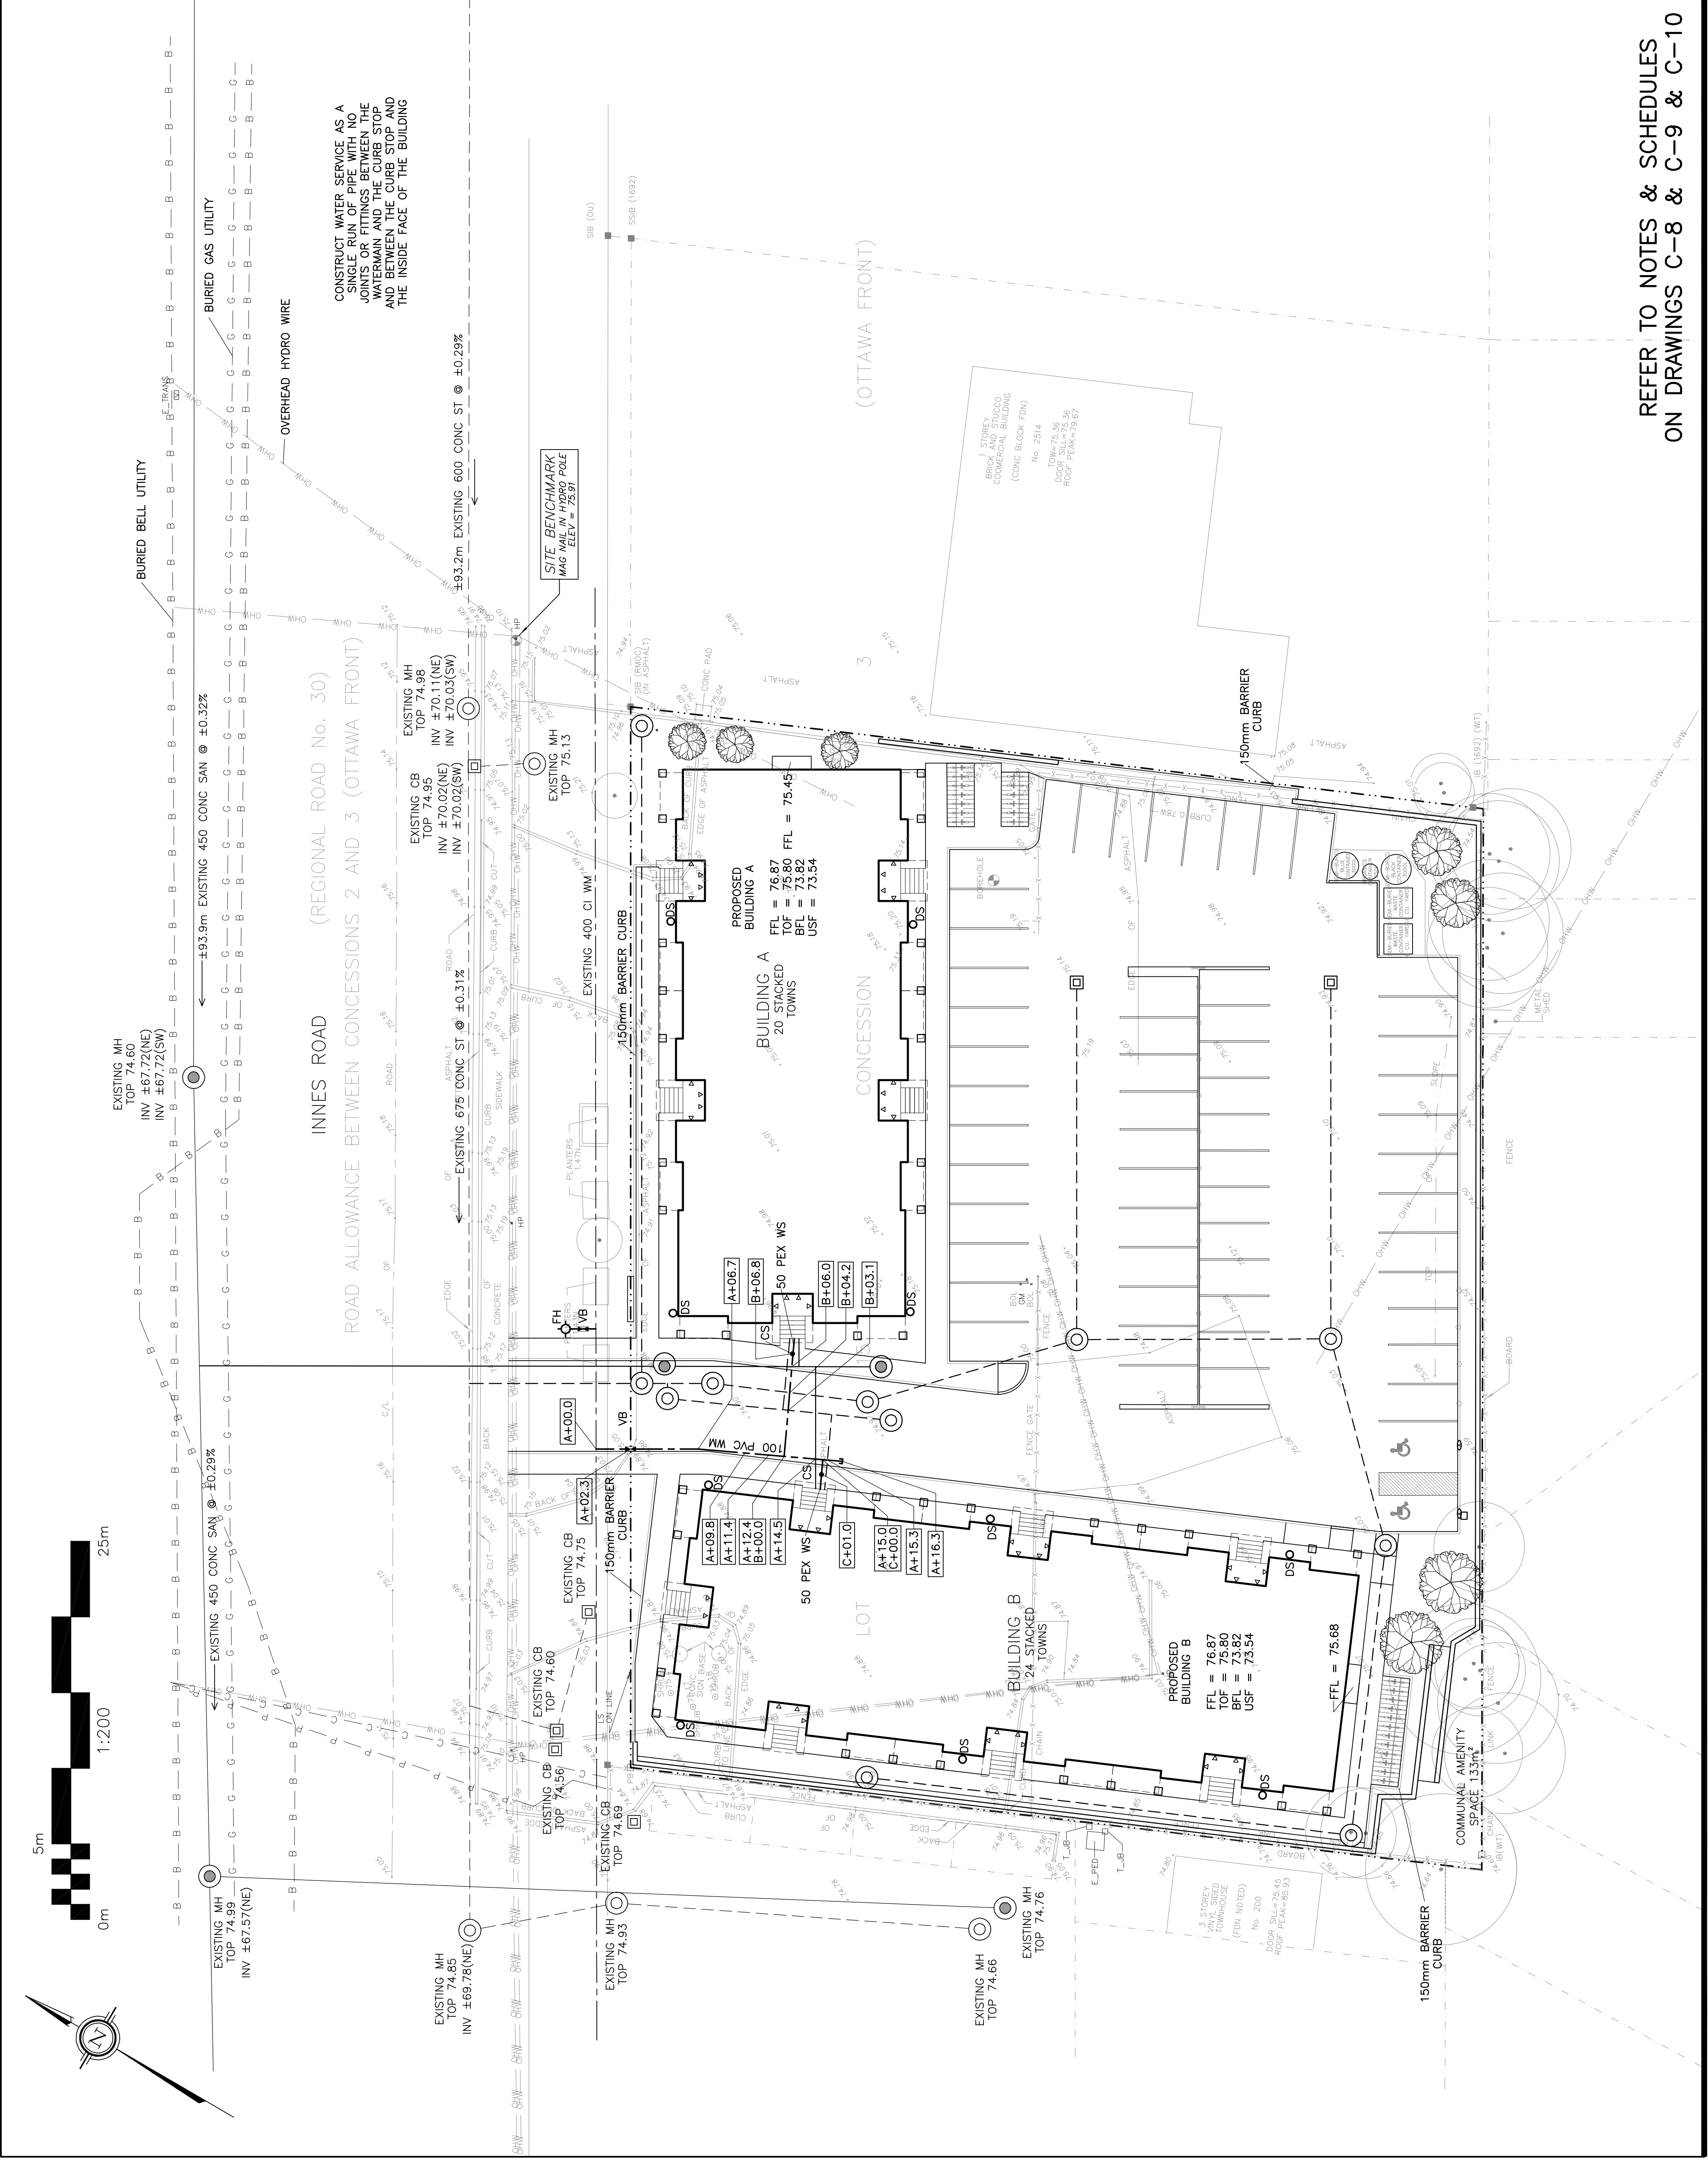

LEGEND

- FFL FIRST FLOOR ELEVATION
- TOF TOP OF FOUNDATION
- BFL BASEMENT FLOOR ELEVATION
- USF UNDERSIDE OF FOOTING
- PROPERTY LINE
- CB CATCH BASIN
- MH STORM MANHOLE
- CB/MH CATCH BASIN/MANHOLE
- MH SANITARY MANHOLE
- FH FIRE HYDRANT
- CS CURB STOP & STANDPOST
- VB VALVE & VALVE BOX
- WATER METER
- REMOTE WATER METER
- DS DOWNSPOUT
- SAN SANITARY SEWER
- ST STORM SEWER
- WS/WM WATER SERVICE/WATERMAIN
- SPL SPRINGLINE OF PIPE
- INV INVERT OF PIPE

KEY PLAN

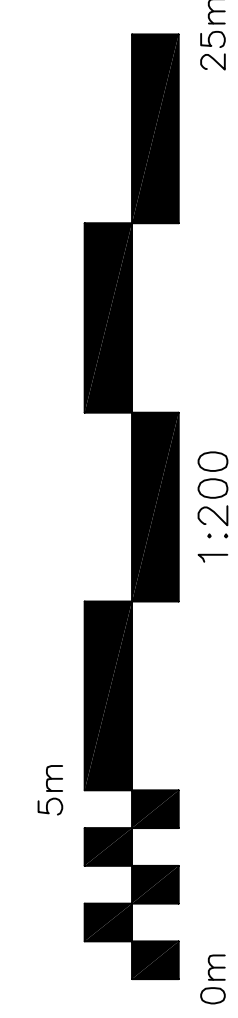

No.	DATE	REVISION
8	SEP 8-25	RE-ISSUED FOR APPROVAL
7	AUG 18-25	RE-ISSUED FOR APPROVAL
6	JUL 10-25	RE-ISSUED FOR APPROVAL
5	JUN 4-25	RE-ISSUED FOR APPROVAL
4	SEP 12-24	ISSUED FOR APPROVAL
3	SEP 11-24	ISSUED FOR COORDINATION
2	MAY 6-24	ISSUED FOR APPROVAL
1	MAY 2-24	ISSUED FOR COORDINATION

D.B. GRAY ENGINEERING INC.
Stormwater Management Grading & Pavement Design & Survey Services & Professional
7000 Long Point Circle
Ottawa, Ontario d.gray@dbgrayengineering.com
613-425-8044

Project
STACKED TOWNS
BUILDING A – 20 UNITS
BUILDING B – 24 UNITS
2506 INNES ROAD
OTTAWA, ONTARIO

Drawing Title
SERVICING PLAN
(WATERMAIN)

Engineer's Seal
D.B.G.
H. Scale 1:200
V. Scale 1:200
Date Dec 20-23
Job No. 23087

Drawing No.
C-2
of 12
#19196

REFER TO NOTES & SCHEDULES
ON DRAWINGS C-8 & C-9 & C-10