



**Plan Legend**

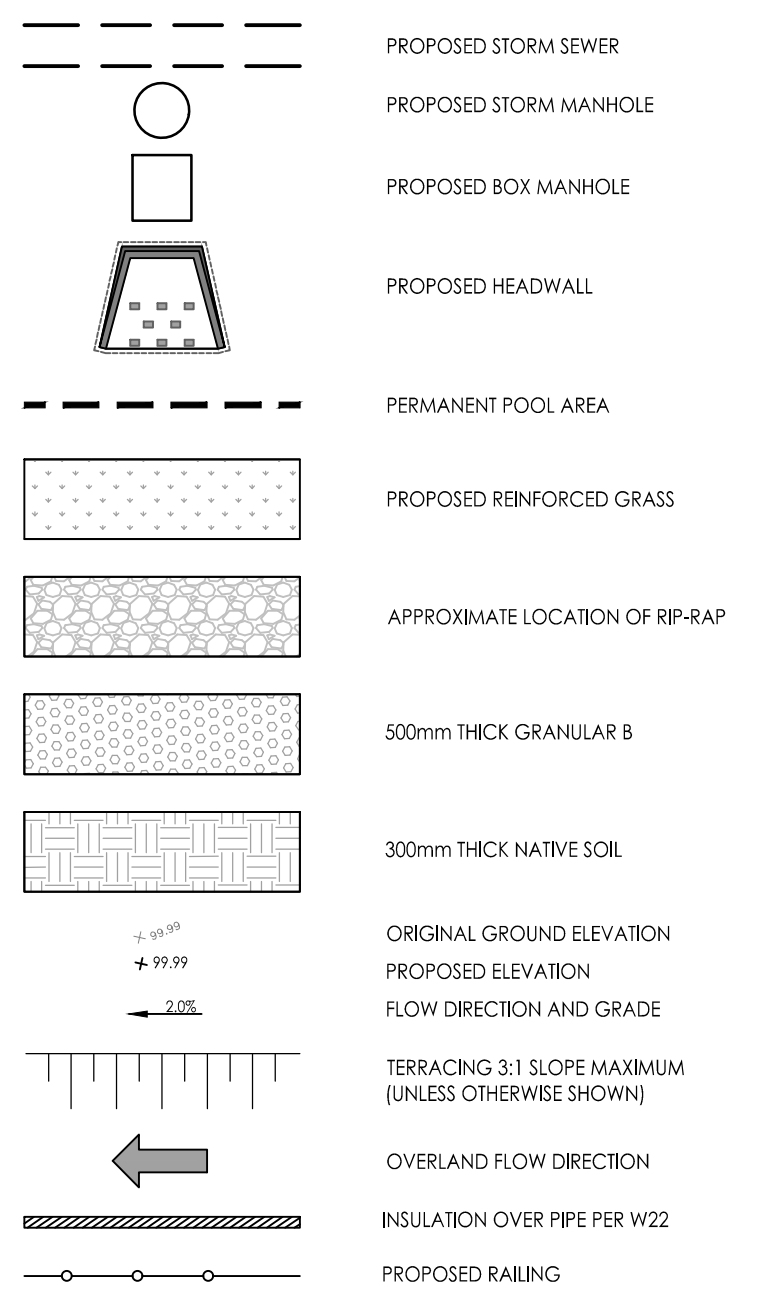

**Sections Legend**

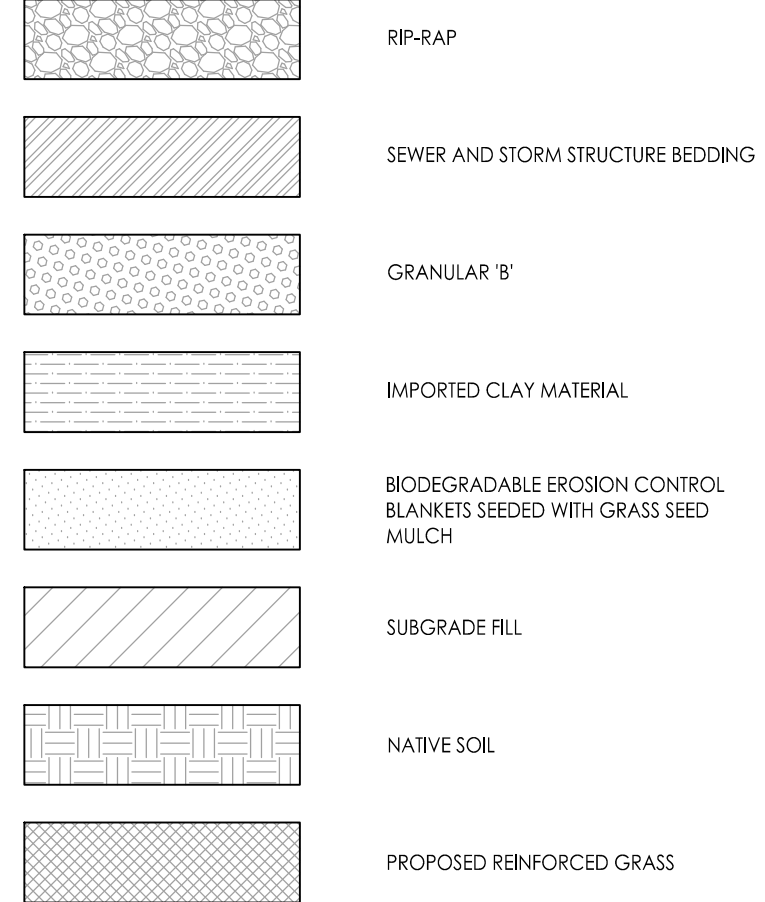


Revision	By	App'd	Y/M/DA
0	ISSUED FOR REVIEW	M.S.	PM 25.08.22
1			
2			
3			
4			
5			
6			
7			
8			
9			
10			




Client/Project  
W.O. Stinson & Son Ltd.  
Albion Road Property  
VEHICLE YARD SERVICE BUILDING  
301 SOMME STREET  
OTTAWA, ON, CANADA

Title  
POND SERVICING, GRADING  
AND SECTIONS


Project No. 160402138 Scale  
Drawing No. 160402138 Sheet PD-1 Revision 0

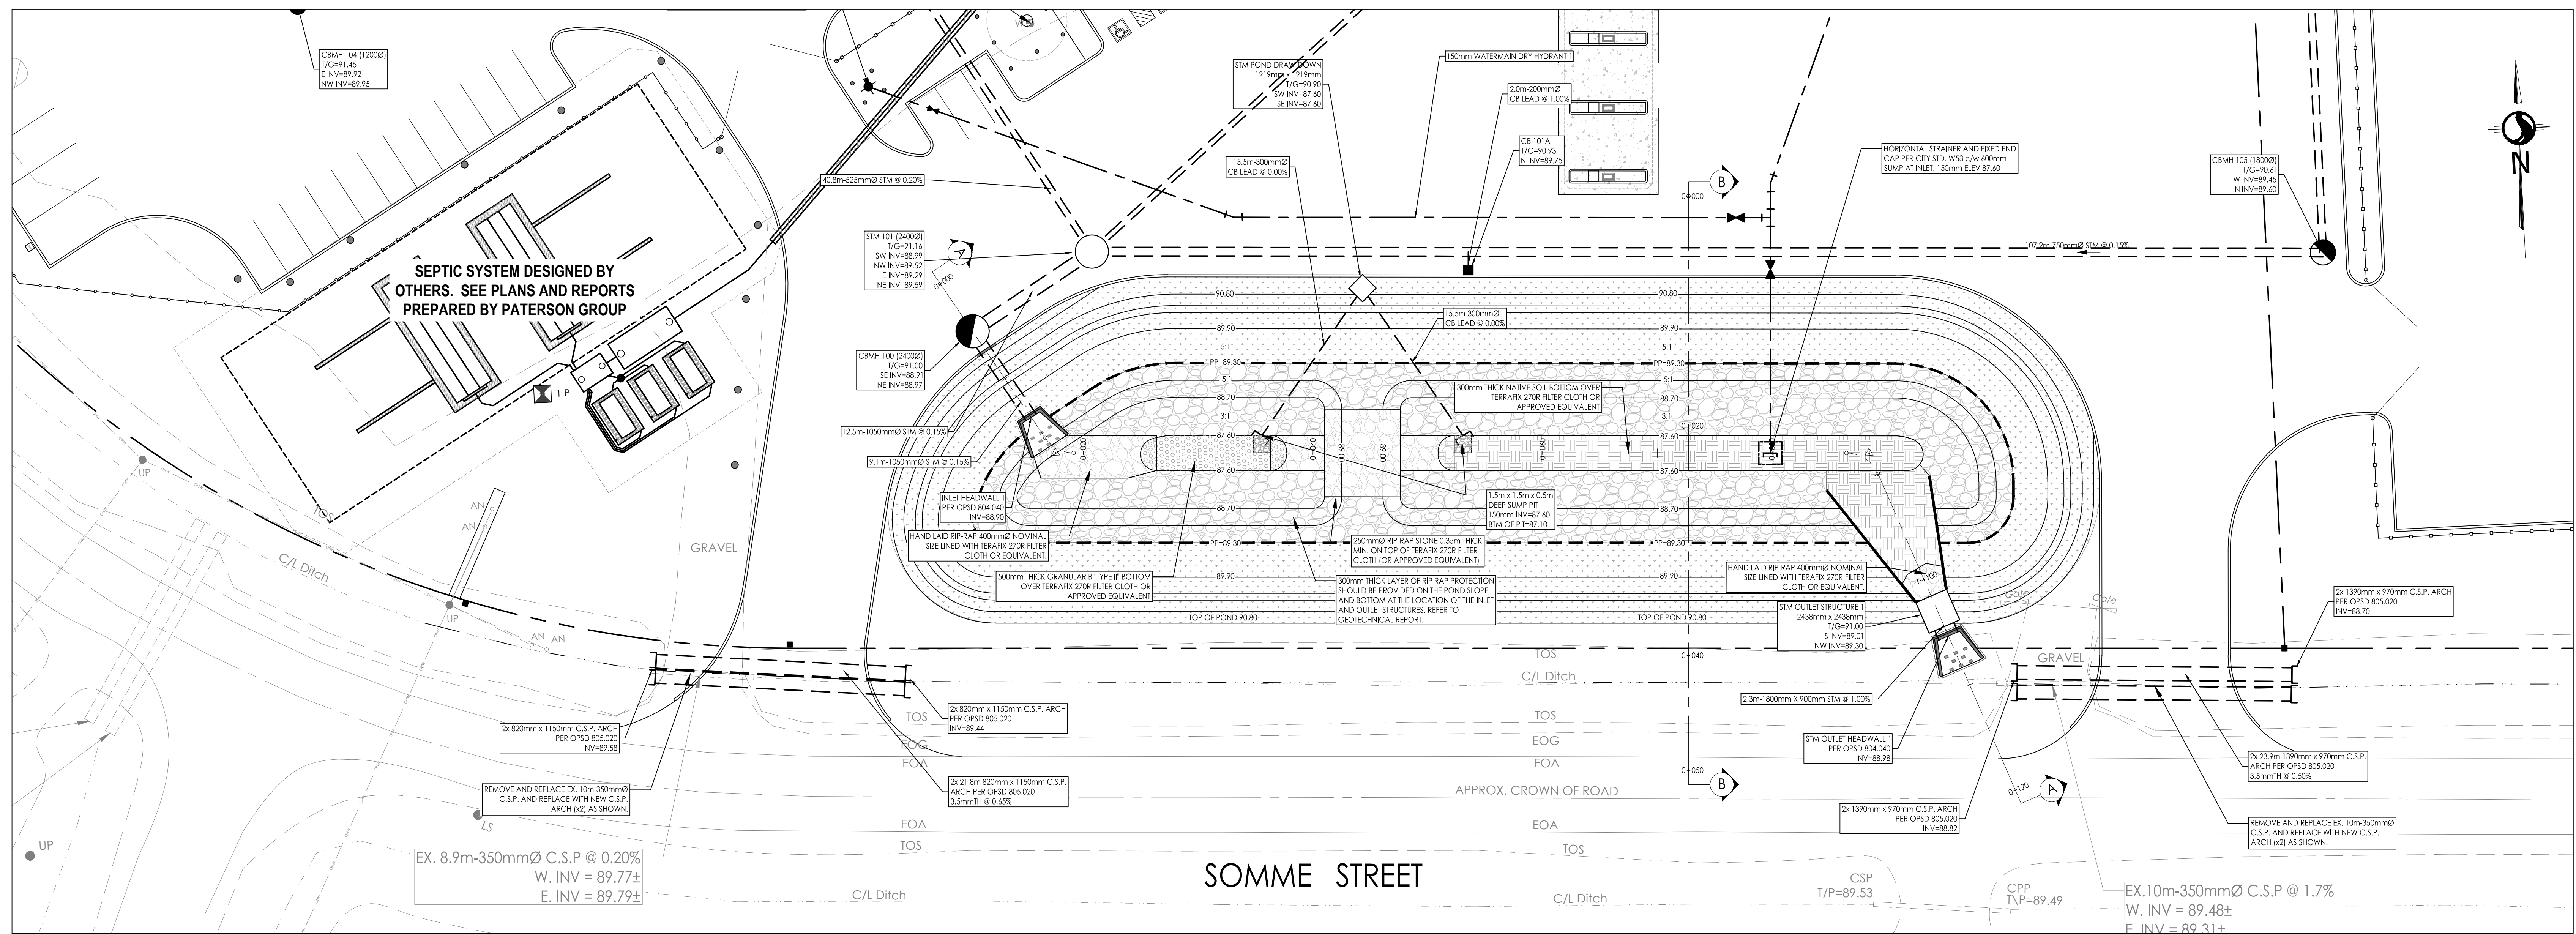

PLAN VIEW  
SWM POND  
1:250

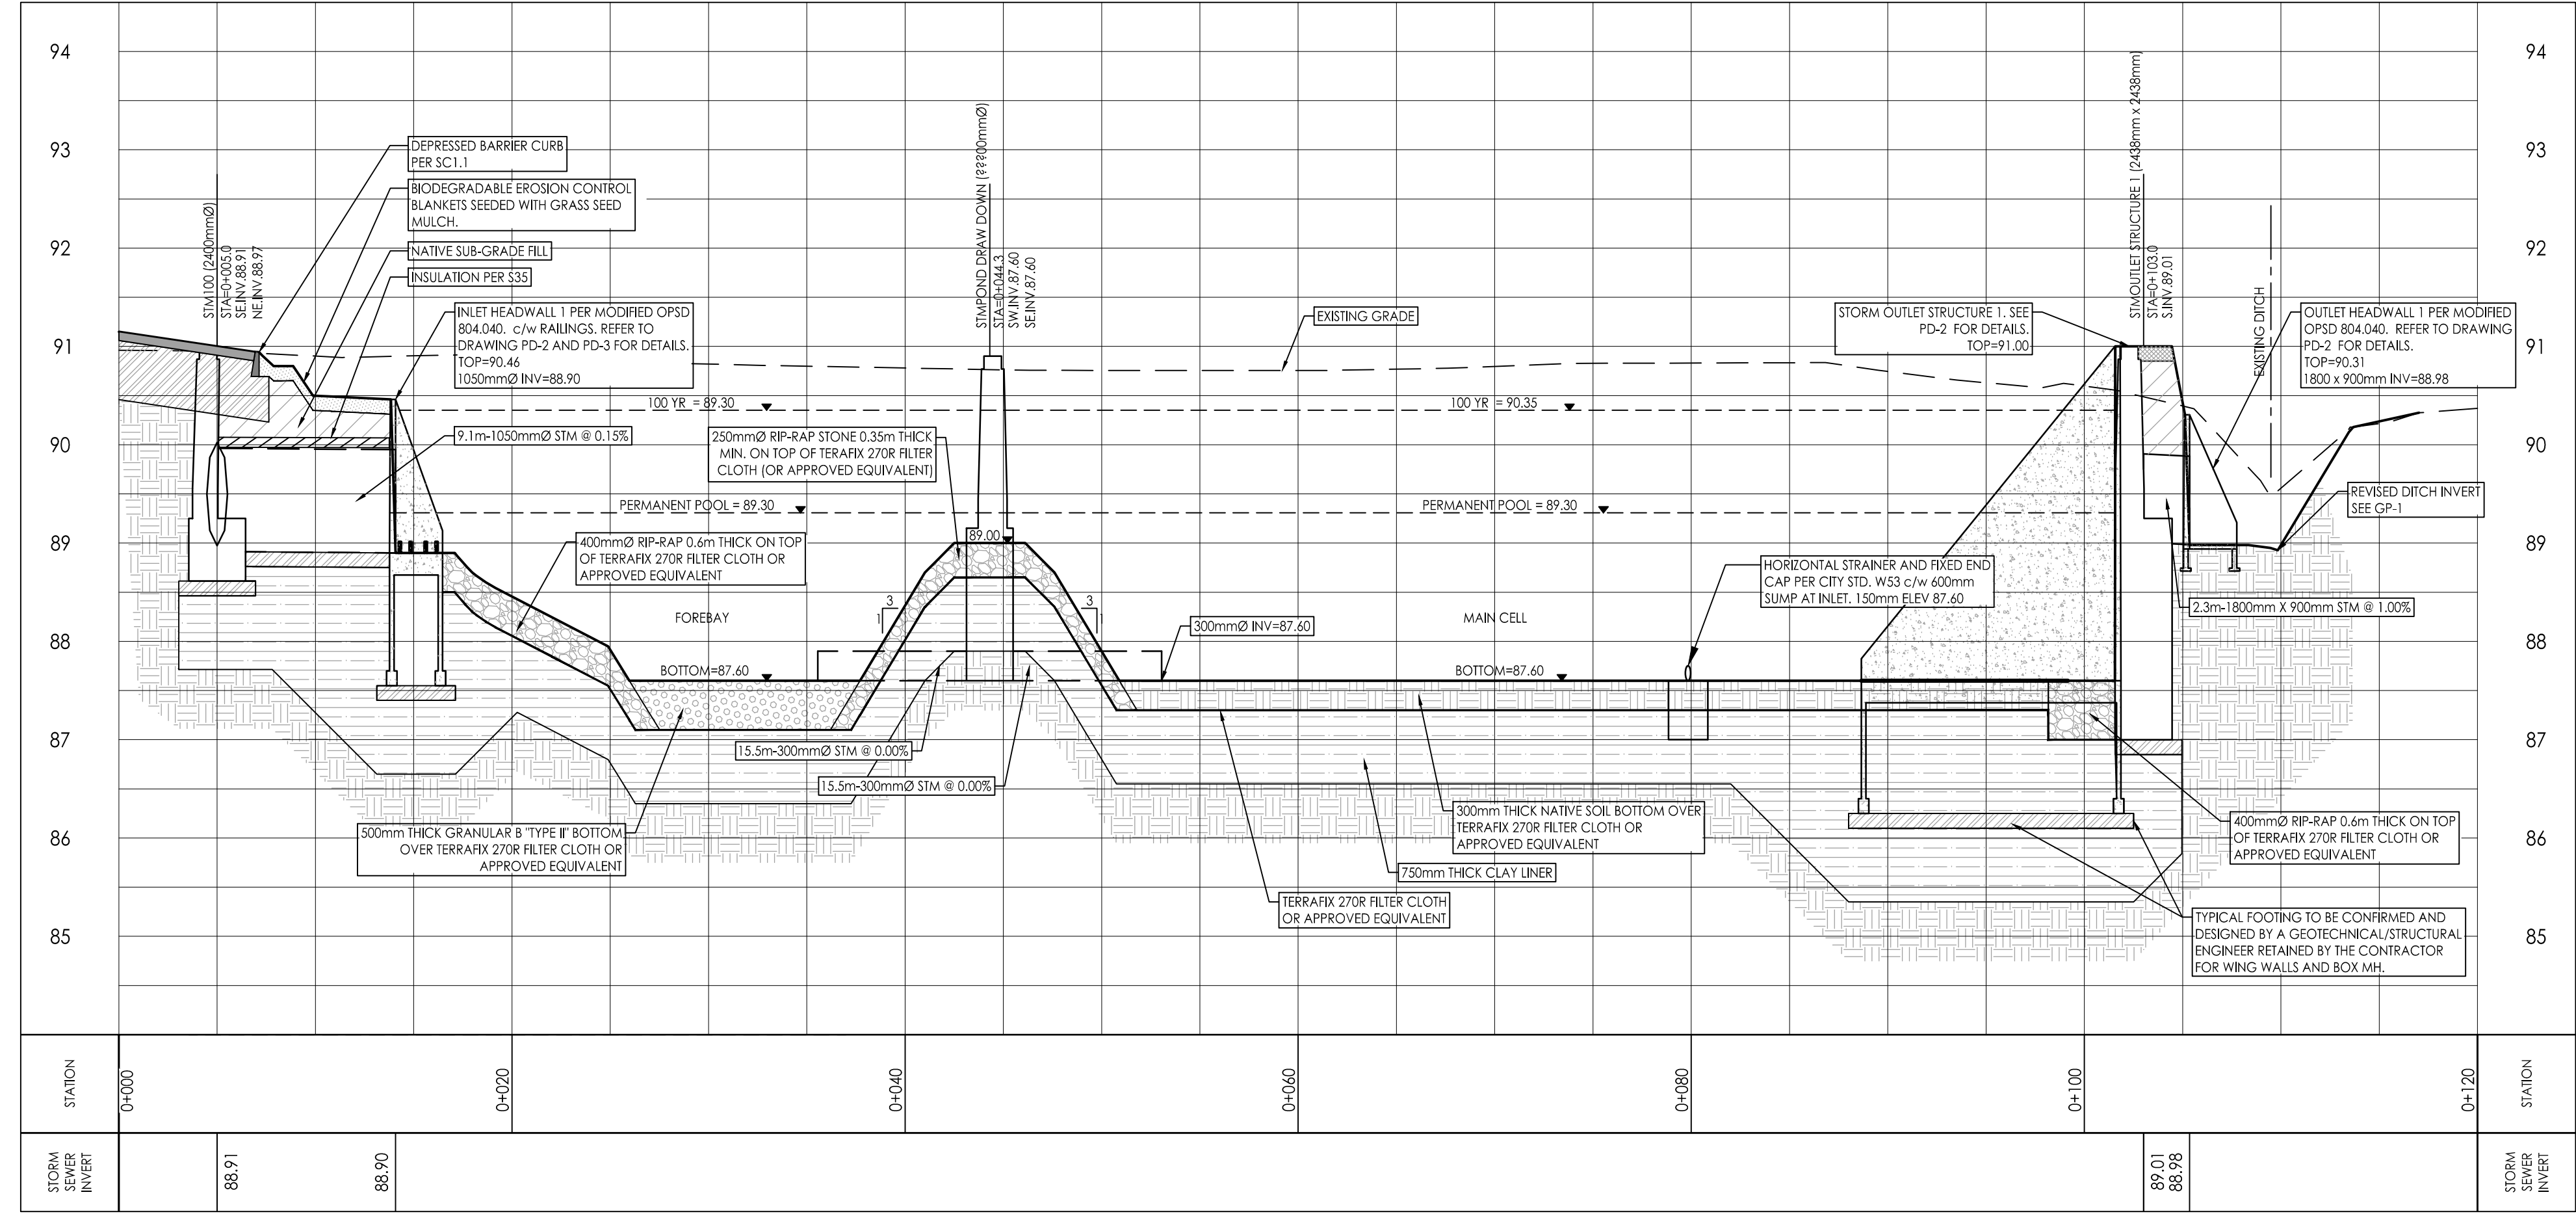

SECTION A-A  
INLET TO OUTLET  
1:250

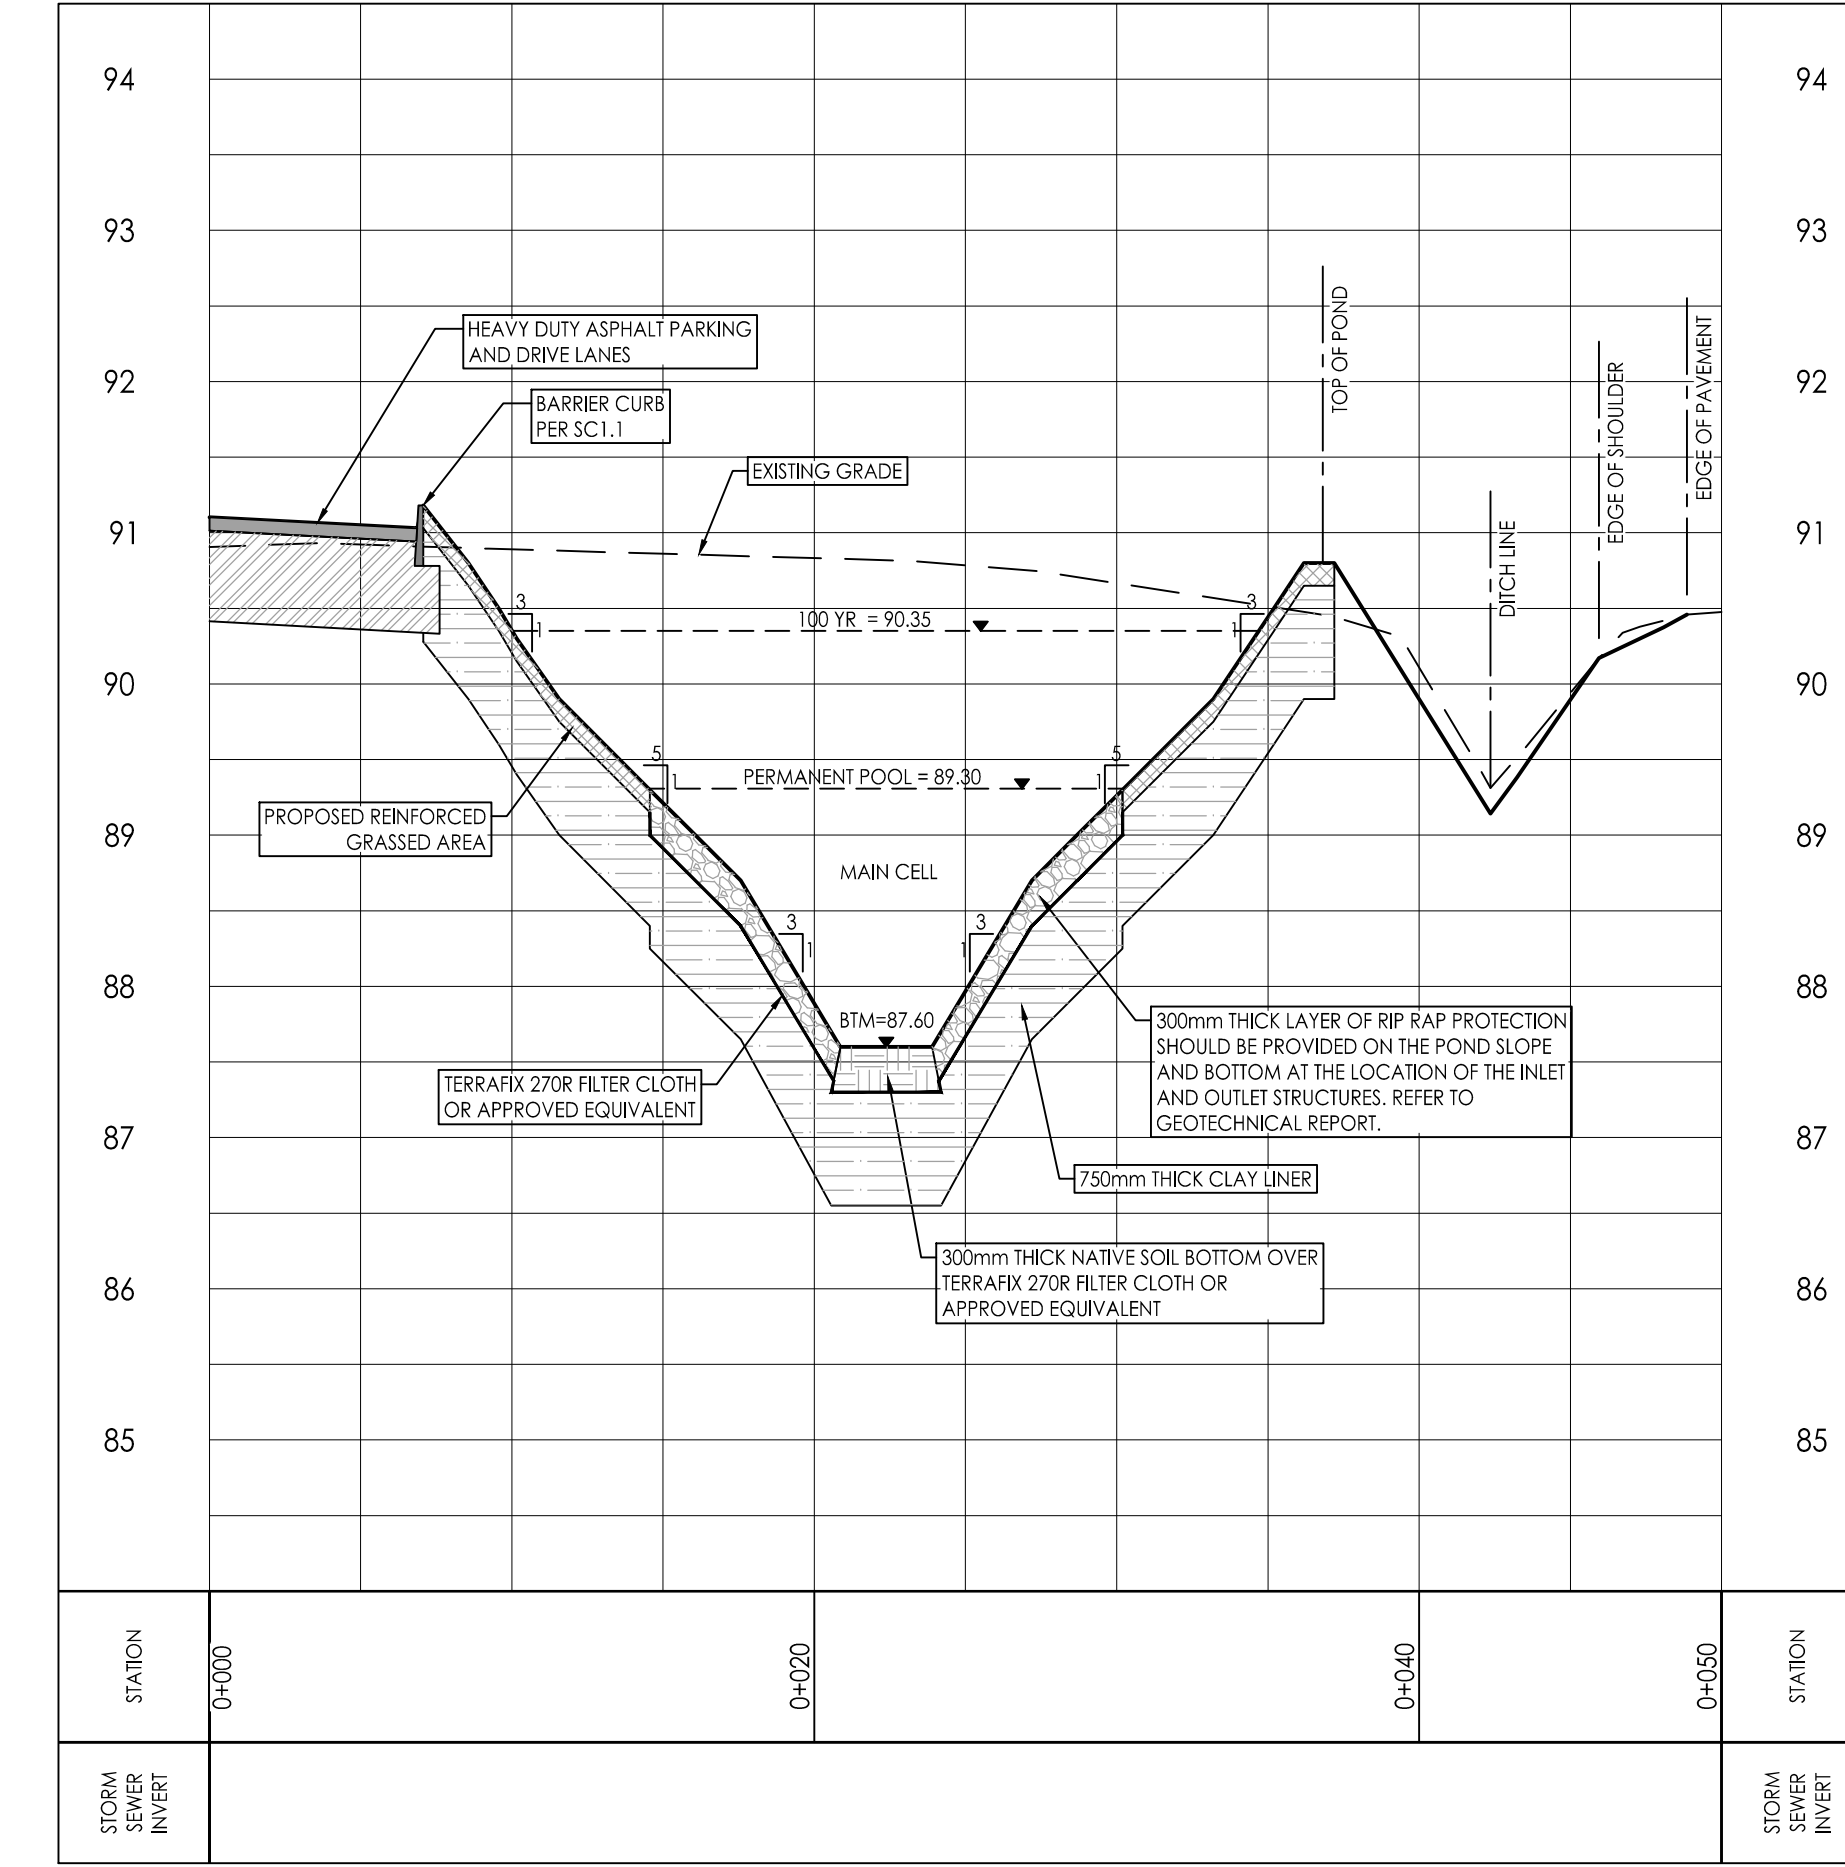

SECTION B-B  
MAIN CELL  
1:250