


THESE DRAWINGS ARE NOT TO BE SCALED: ALL DIMENSIONS MUST BE VERIFIED BY CONTRACTOR PRIOR TO COMMENCEMENT OF ANY WORK. ANY DISCREPANCIES MUST BE REPORTED DIRECTLY TO SRN ARCHITECTS INC. ALL ARCHITECTURAL SYMBOLS INDICATED ON THIS DRAWING ARE GRAPHIC REPRESENTATIONS ONLY.

NO: DATE: 1 02/AUG/24 CLIENT REVIEW 2 21/AUG/24 CLIENT REVIEW 3 06/SEP/24 CLIENT REVIEW 4 22/OCT/24 CLIENT REVIEW 5 | 14/NOV/24 | CLIENT REVIEW 6 28/MAY/25 CLIENT REVIEW

> ADDITIONAL NOTES: THE DRAWING, AS AN INSTRUMENT OF SERVICE, IS PROVIDED BY AND IS THE PROPERTY OF SRN ARCHITECTS INC. THE CONTRACTOR MUST VERIFY AND ACCEPT RESPONSIBILITY FOR ALL DIMENSIONS AND CONDITIONS ON SITE AND MUST NOTIFY SRN ARCHITECTS INC. OF ANY VARIATIONS FROM THE SUPPLIED INFORMATION. SRN ARCHITECTS INC. IS NOT RESPONSIBLE FOR THE ACCURACY OF SURVEY STRUCTURAL, MECHANICAL, ELECTRICAL. ETC. ENGINEERING INFORMATION SHOWN ON THIS DRAWING REFER TO APPROPRIATE ENGINEERS DRAWINGS BEFORE PROCEEDING WITH ANY WORK. CONSTRUCTION MUST CONFORM TO ALL APPLICABLE CODES AND REQUIREMENTS OF THE AUTHORITIES HAVING JURISDICTION (UNDERTAKEN OTHERWISE NOTED). NO INVESTIGATION HAS BEEN OR REPORTED ON BY THIS OFFICE IN REGARDS TO THE ENVIRONMENTAL CONDITION OF THIS SITE.

CONDITIONS FOR ELECTRONIC INFORMATION TRANSFER: ELECTRONIC INFORMATION IS SUPPLIED TO THE OTHER ASSOCIATED FIRMS TO ASSIST THEM IN THE ERECTION OF THEIR WORK/REVIEW. THE RECIPIENT FIRMS MUST DETERMINE THE COMPLETENESS/APPROPRIATENESS/ RELEVANCE OF THE INFORMATION IN RESPECT TO THEIR PARTICULAR RESPONSIBILITY.

KEY PLAN

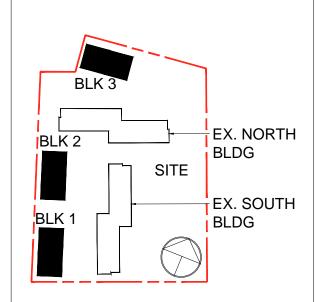

▲ BUILDING ENTRANCE 200mm Ø x 1200mm HIGH BOLLARD SITE LIGHTING TACTILE WARNING SUI
DEPRESSED CURB ش _ _ WALL SCONCE TPZ - TREE PROTECTION ZONE
TPZ FENCING, REFER TO ARBORIST REPOR "NO PARKING ANYTIME" SIGNAGE TO BE AFFI.
TO BUILDING OR MOUNTED TO SIGN BASE. BARRIER-FREE PARKING SIGNAGE.
A4.0 FOR MTO SIGN Rb-93 DETAILS. EXISTING TREE TO REMAIN


> **PRELIMINARY** NOT FOR CONSTRUCTION

	DATE:	REVISION COMMENT:

SRN ARCHITECTS INC SHALL NOT BE RESPONSIBLE FOR: ERRORS, OMISSIONS, INCOMPLETENESS DUE TO LOSS OF INFORMATION IN WHOLE OR PART WHEN INFORMATION IS TRANSFERRED. TRANSMISSIONS OF ANY VIRUS OR DAMAGE TO RECEIVING ELECTRONIC SYSTEM WHEN INFORMATION IS TRANSFERRED





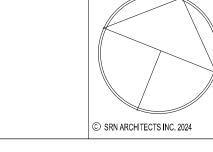

OSGOODE PROPERTIES 1284 Wellington Street West, Ottawa On. K1Y 3A9 Tel: 613-729-0656

> OSGOODE STACKS 2025 OTHELLO AVE. OTTAWA, ONTARIO

SITE PLAN, ZONING CHART

AND PROJECT STATS DATE: 2024.11.14 SCALE: 1:300 DRAWN BY: AD CHECKED BY: BK

PROJECT NUMBER:

S24016 A100

DRAWING NUMBER: