


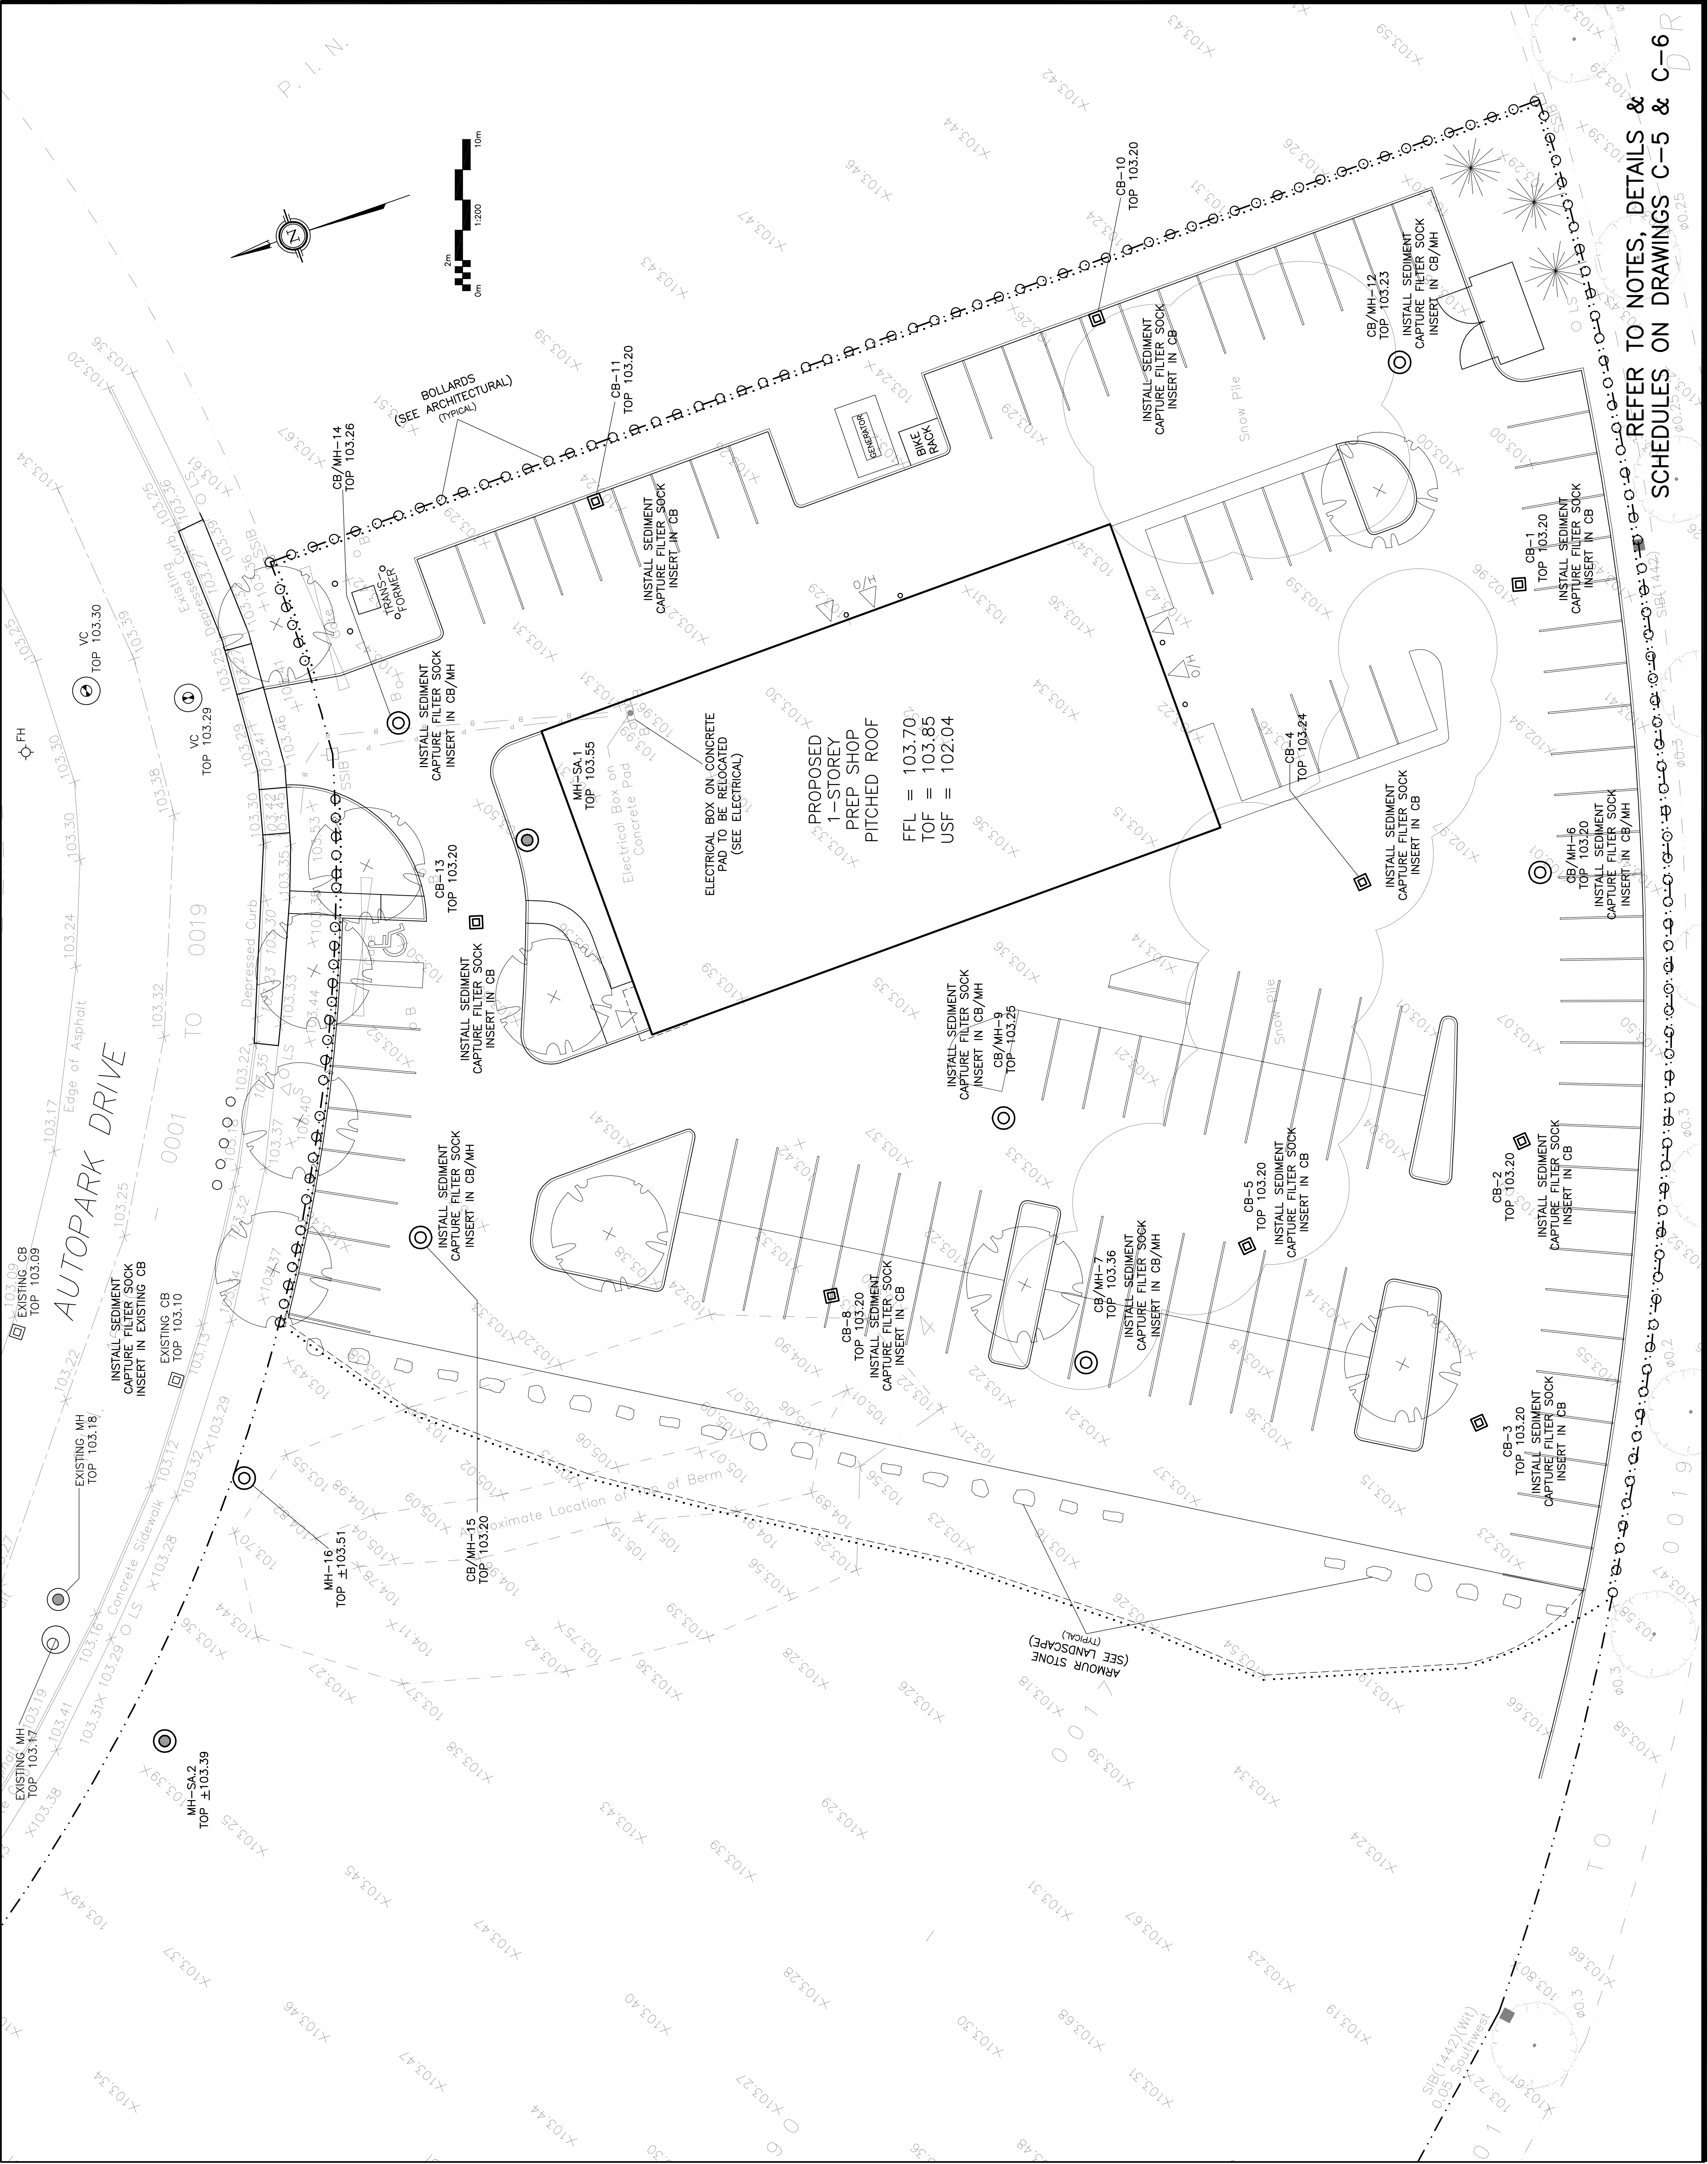


REFER TO NOTES, DETAILS &
SCHEDULES C-5 & C-6

LEGEND

- FFL FIRST FLOOR ELEVATION
- TOF TOP OF FOUNDATION
- USF UNDERSIDE OF FOOTING
- PROPERTY LINE
- CB CATCH BASIN
- MH STORM MANHOLE
- CB/MH CATCH BASIN/MANHOLE
- MH SANITARY MANHOLE
- VC VALVE CHAMBER
- FH FIRE HYDRANT
- EXISTING GRADE ELEVATION
- PROPOSED GRADE ELEVATION
- EXISTING SLOPE OF GRADE
- PROPOSED SLOPE OF GRADE
- EMERGENCY OVERLAND FLOW
- 150mm BARRIER CURB
- D.C. DEPRESSED CURB
- SILT FENCE BARRIER
- LIGHT-DUTY PAVEMENT
- HEAVY-DUTY PAVEMENT
- LANDSCAPE

KEY PLAN

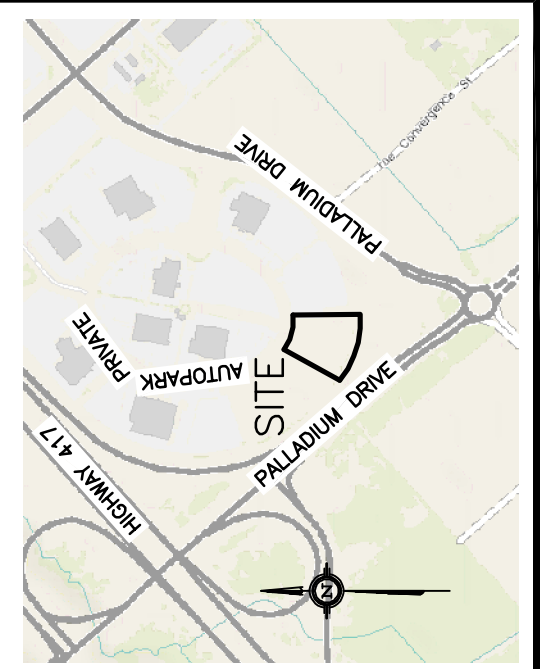

No.	DATE	REVISION
2	SEP 11-25	RE-ISSUED FOR APPROVAL
1	JUN 26-25	ISSUED FOR APPROVAL

D. B. GRAY ENGINEERING INC.
Stormwater Management Consulting & Engineering • Storm & Sanitary Sewers • Pavements
7000 Long Point Circle
Ottawa, Ontario K1H 1G6
d.gray@dbgrayengineering.com 613-425-8044

Project
TONY GRAHAM
PREP SHOP
2500 PALLADIUM DRIVE,
UNIT 4
OTTAWA, ONTARIO

EROSION & SEDIMENT
CONTROL PLAN

Engineer's Seal
D.B. GRAY
11016603
SEP 11-25
PROF. ENGINEER
NOT VALID UNLESS
SIGNED & DATED

Drawn
D.B.G.
H. Scale
1:200
V. Scale
1:100
Date
JUN 4-25
Job No.
25023

Drawing No.
C-4
of 8