

C:\temp\Asp\Publish - 1091121\13020-FD.dwg, FD, Nov 20, 2024 - 3:36pm, rhillier

NOTE:
THE POSITION OF ALL POLE LINES, CONDUITS,
WATERMAINS, SEWERS AND OTHER
UNDERGROUND AND OVERGROUND UTILITIES AND
STRUCTURES IS NOT NECESSARILY SHOWN ON
THE CONTRACT DRAWINGS, AND WHERE SHOWN,
THE ACCURACY OF THE POSITION OF SUCH
UTILITIES AND STRUCTURES IS NOT GUARANTEED.
BEFORE STARTING WORK, DETERMINE THE EXACT
LOCATION OF ALL SUCH UTILITIES AND
STRUCTURES AND ASSUME ALL LIABILITY FOR
DAMAGE TO THEM.

No.	REVISION	DATE	BY
2.	REVISED PER CITY COMMENTS	NOV 20/24	BJB
1.	ISSUED FOR REVIEW	JUL 12/24	BJB



SCALE
1:500
1:500 0 5 10 15 20

DESIGN	RCH
CHECKED	JRA
DRAWN	RCH
CHECKED	JRA
APPROVED	BJB

FOR REVIEW ONLY	

NOVATECH
Engineers, Planners & Landscape Architects
Suite 200, 240 Michael Cowpland Drive
Ottawa, Ontario, Canada K2M 1P6
Telephone (613) 254-9643
Facsimile (613) 254-5867
Website www.novatech-eng.com

LOCATION CITY OF OTTAWA CHARTRO	
DRAWING NAME FUNCTIONAL DESIGN	
PROJECT No. 113020	REV REV # 2
DRAWING No. 113020-FD	

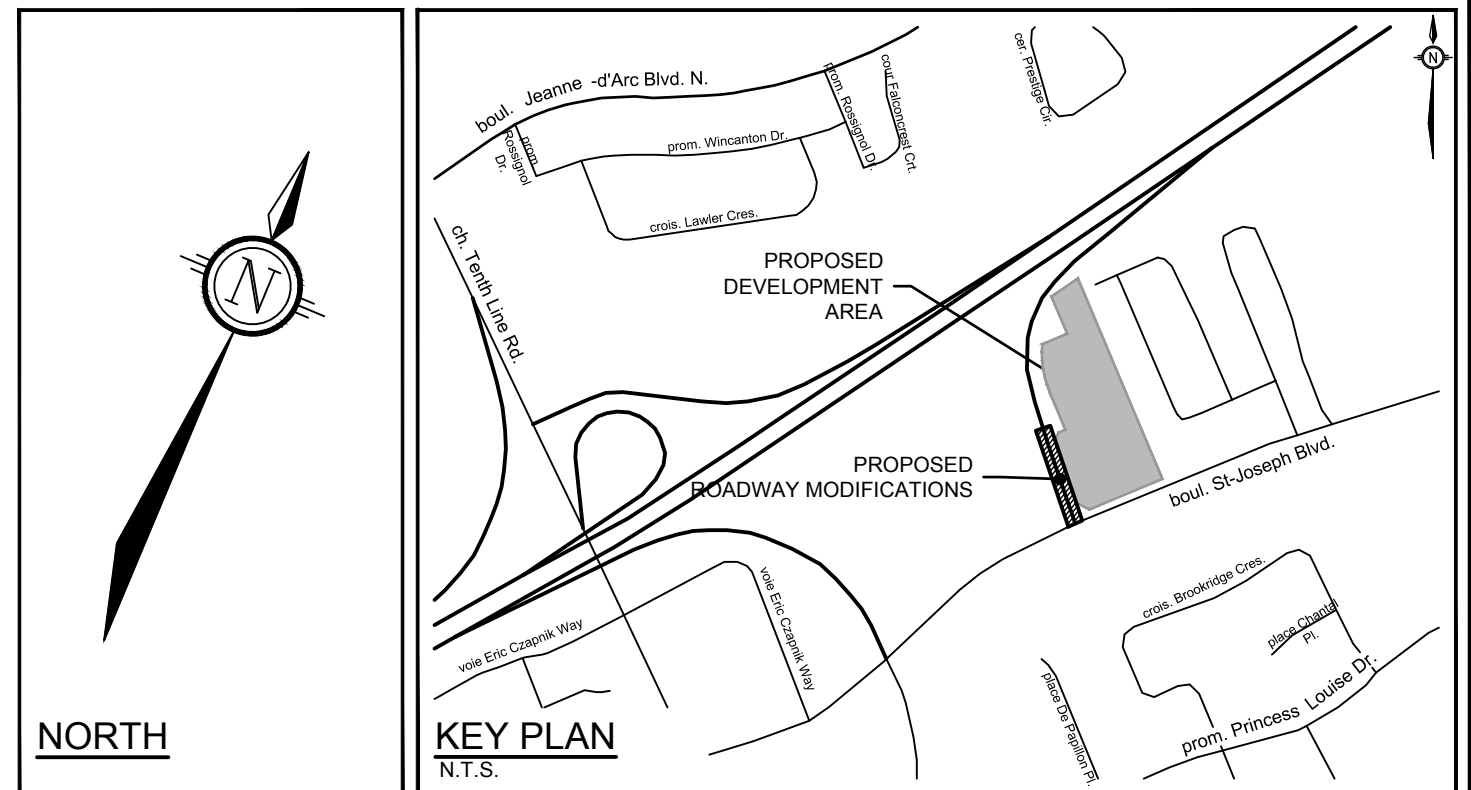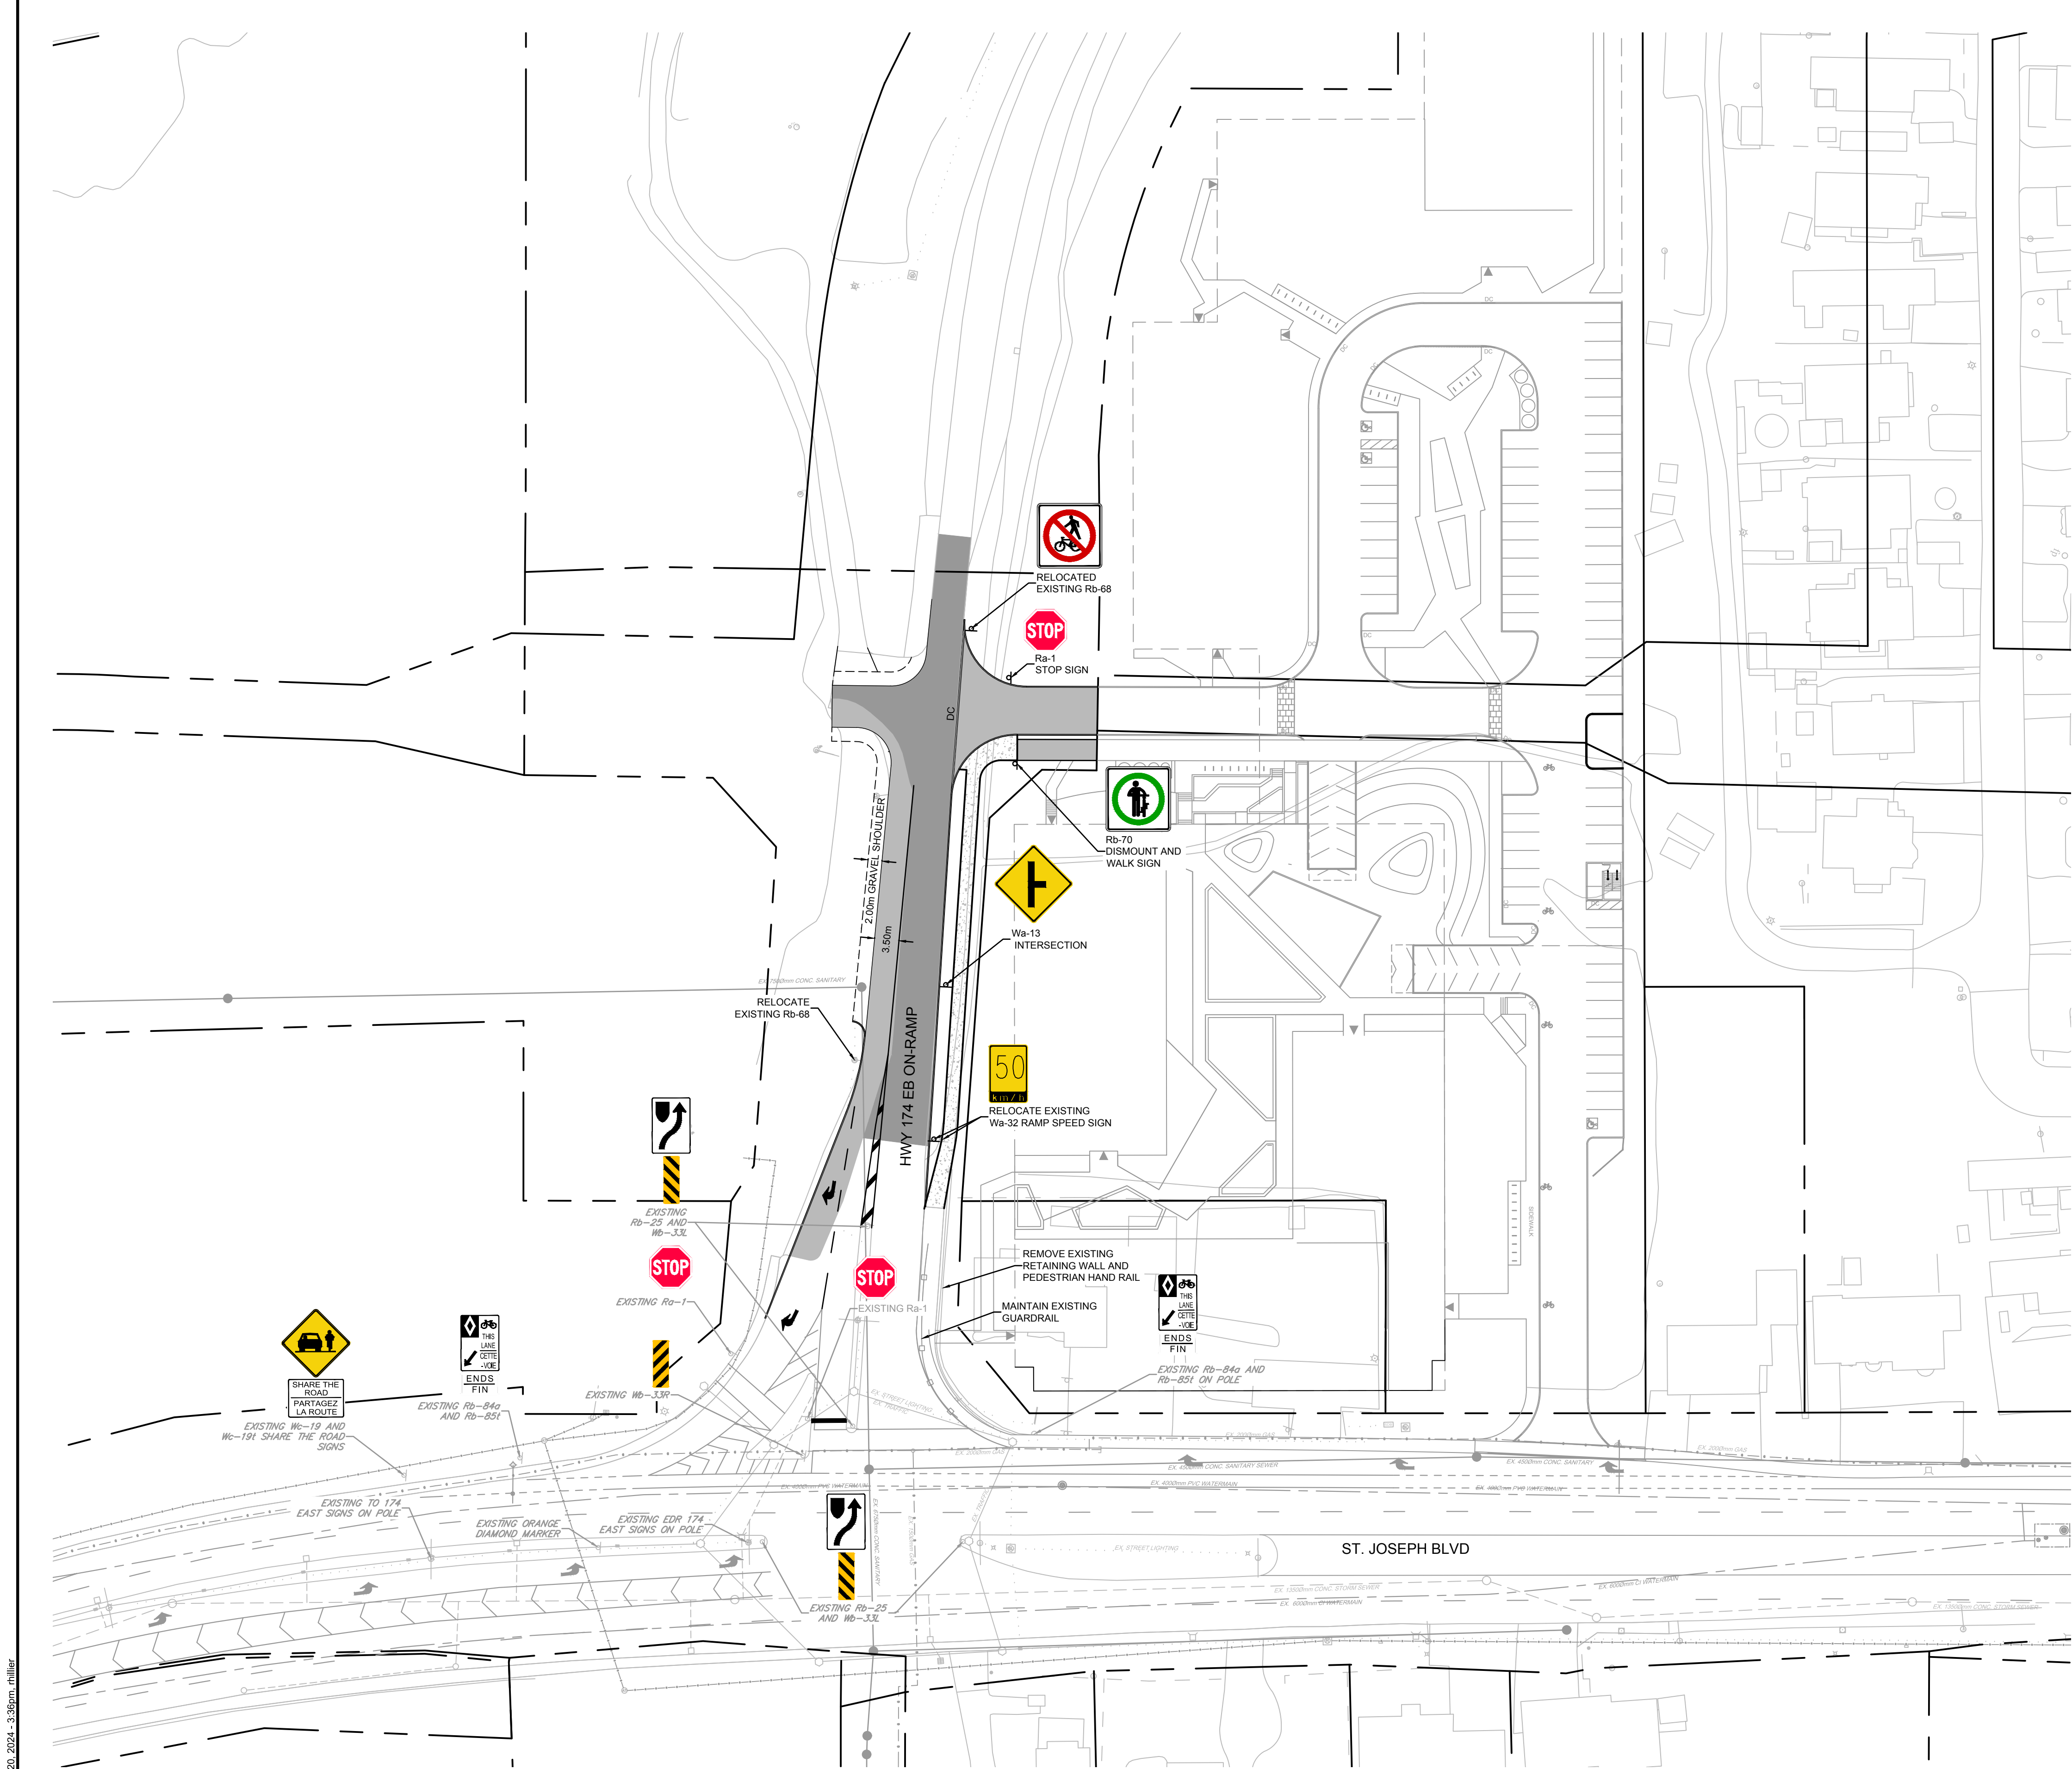

- LEGEND**
- PROPOSED ASPHALT WIDENING
 - PROPOSED ASPHALT REMOVAL AND REGRADING
 - PROPOSED CONCRETE
 - DC PROPOSED DEPRESSED CURB
 - EXISTING LIGHT STANDARD
 - EXISTING SANITARY MANHOLE
 - EXISTING STORM MANHOLE
 - EXISTING TRAFFIC MANHOLE
 - EXISTING CATCHBASIN
 - EXISTING TREE
 - EXISTING HYDRO DUCT
 - EXISTING BELL DUCT
 - EXISTING ROGERS DUCT
 - EXISTING GAS MAIN
 - EXISTING WATERMAIN
 - EXISTING STREET LIGHT DUCT
 - EXISTING GUIDERAIL

REFER TO _____ FOR ADDITIONAL NOTES