


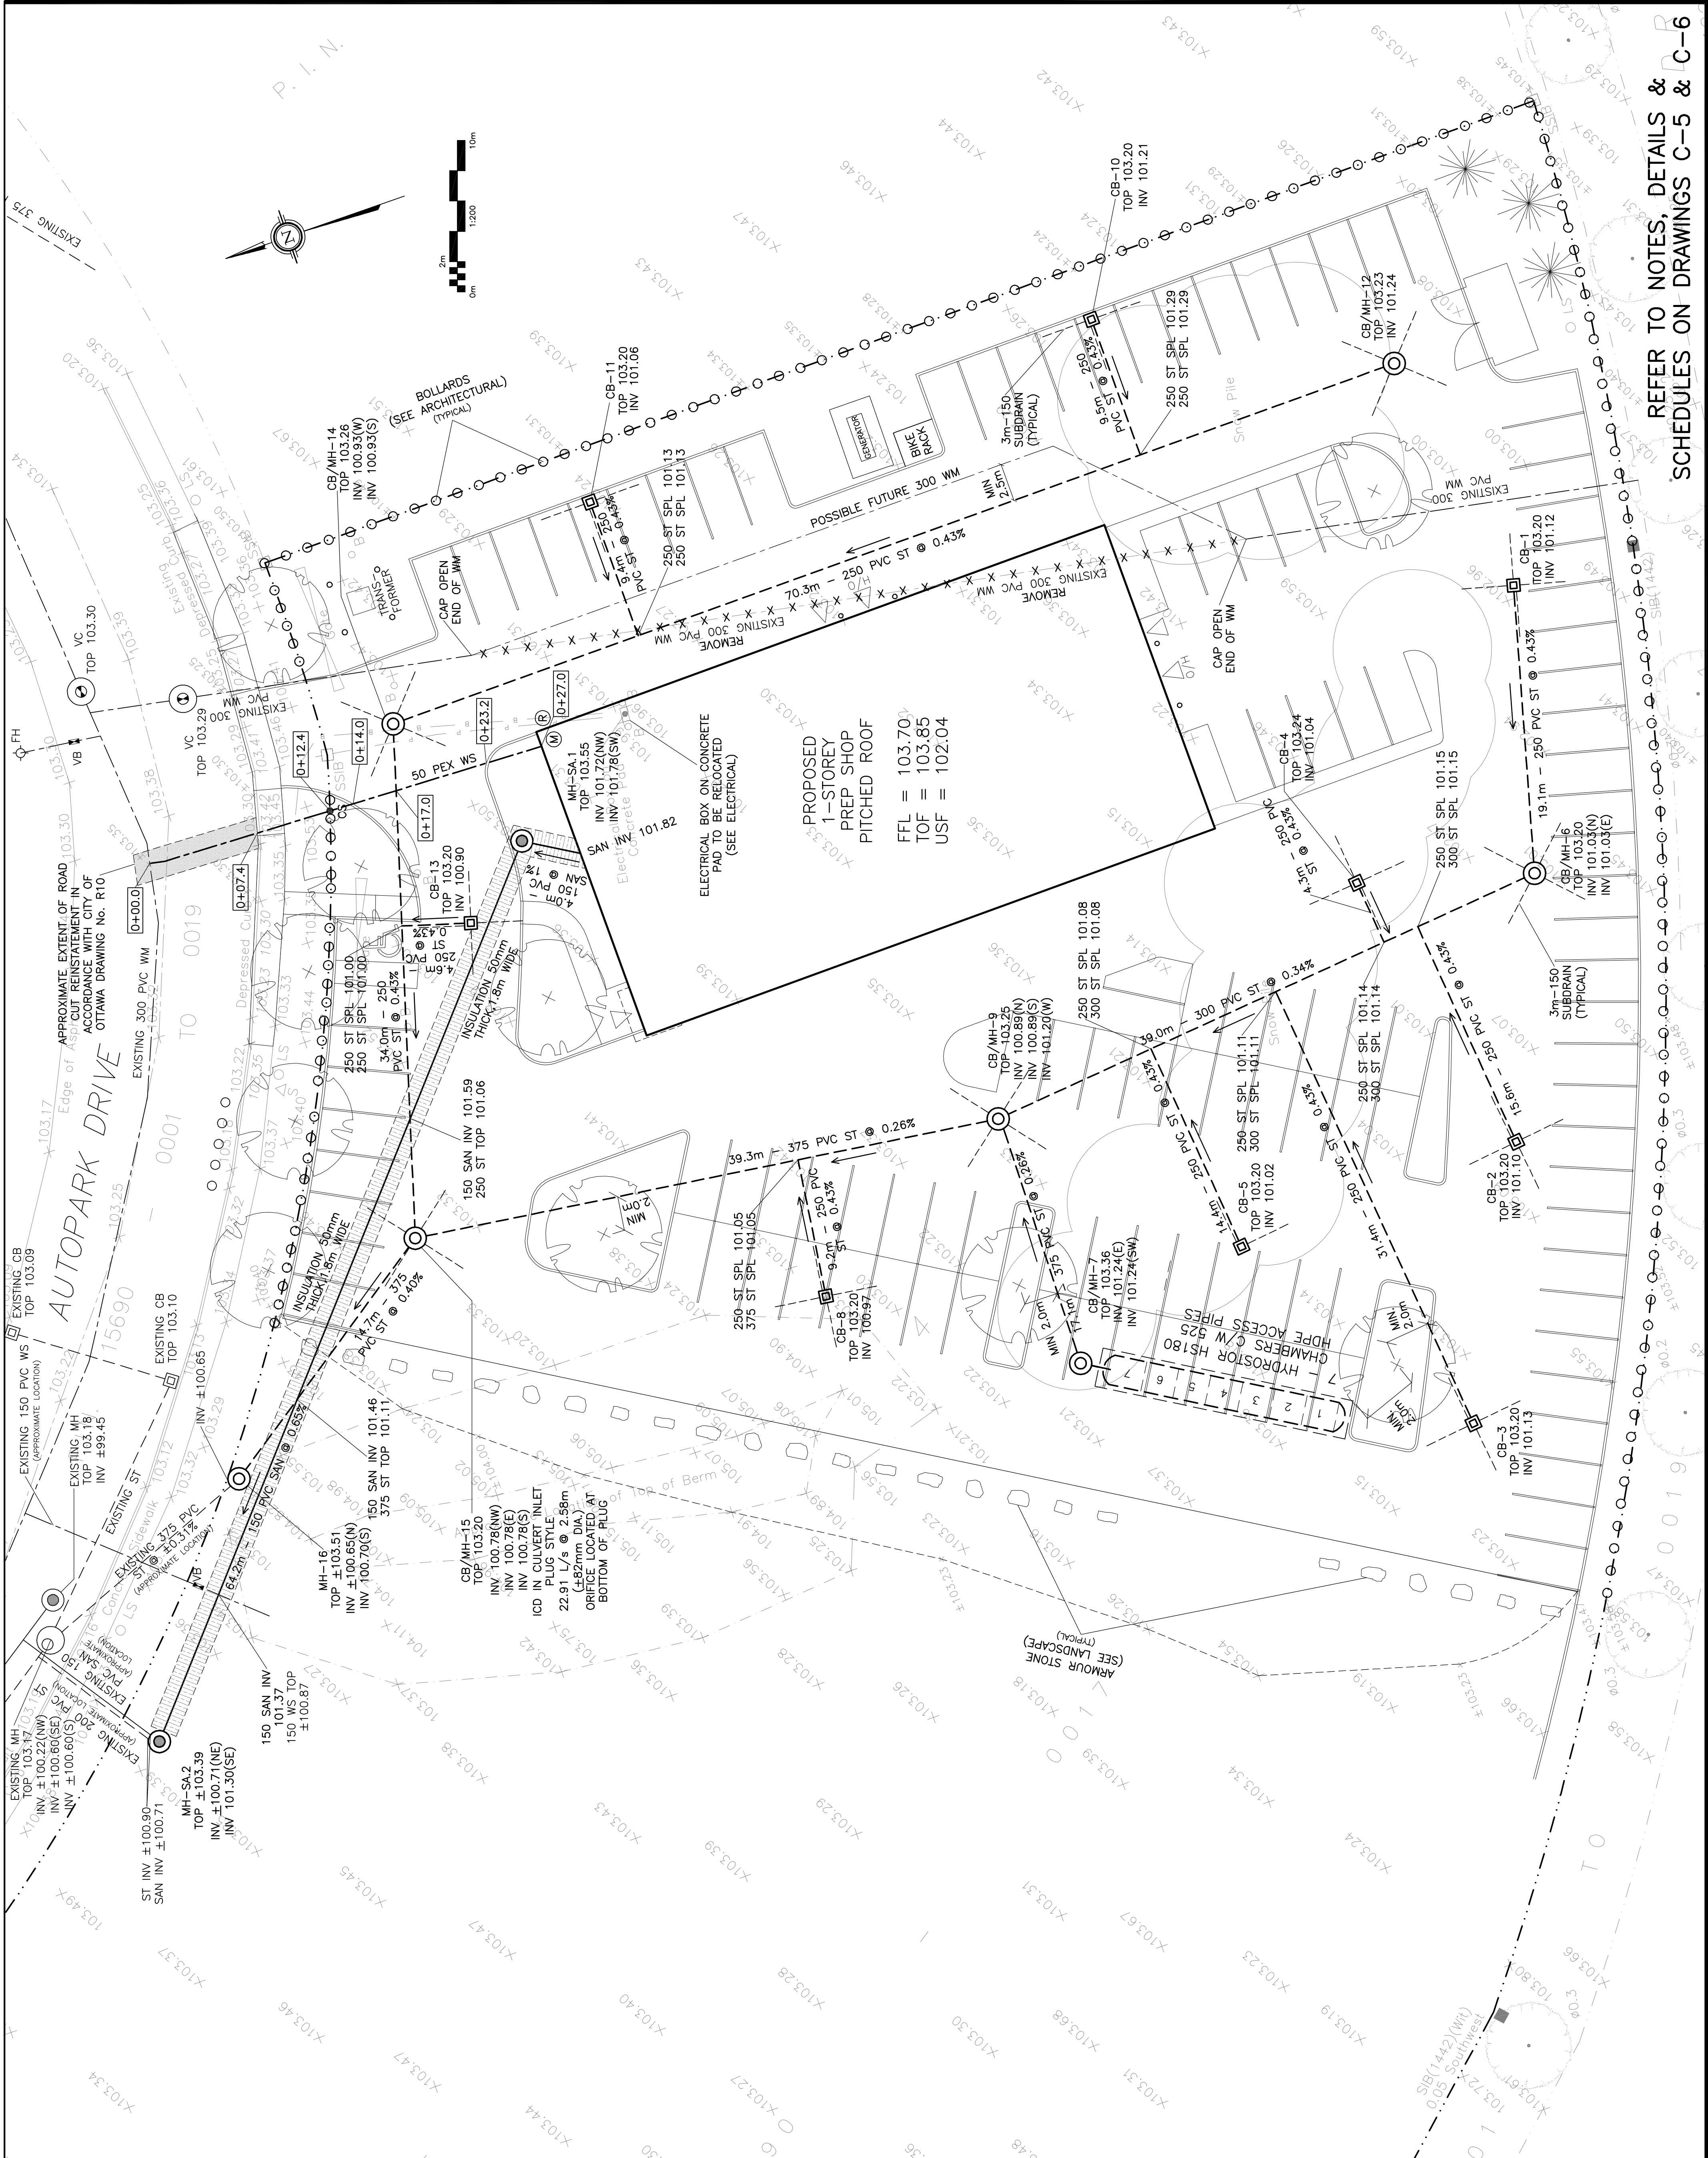

REFER TO NOTES, DETAILS &
SCHEDULES ON DRAWINGS C-5 & C-6