


**JOB BENCH MARK** JBM  
 CITY OF OTTAWA CONTROL MONUMENT 2166007 WITH AN OF ELEVATION=52.51  
 NORTHING=5040095.91 EASTING=384293.97

**TOPOGRAPHIC INFORMATION**  
 PART OF LOT 30, CONFESSION 1 (OLD SURVEY),  
 GEOGRAPHIC TOWNSHIP OF CUMBERLAND, CITY OF OTTAWA  
 TOPOGRAPHIC INFORMATION PROVIDED BY ANNIS, O'SULLIVAN, VOLLEBECK LTD. O.L.S.  
 (TS3882) SURVEY DATED APR. 30, 2025. (FINAL AMENDMENT)  
 SITE GRID SYSTEM WITH NAD 83, ZONE 9.

[illegible]

N.T.S

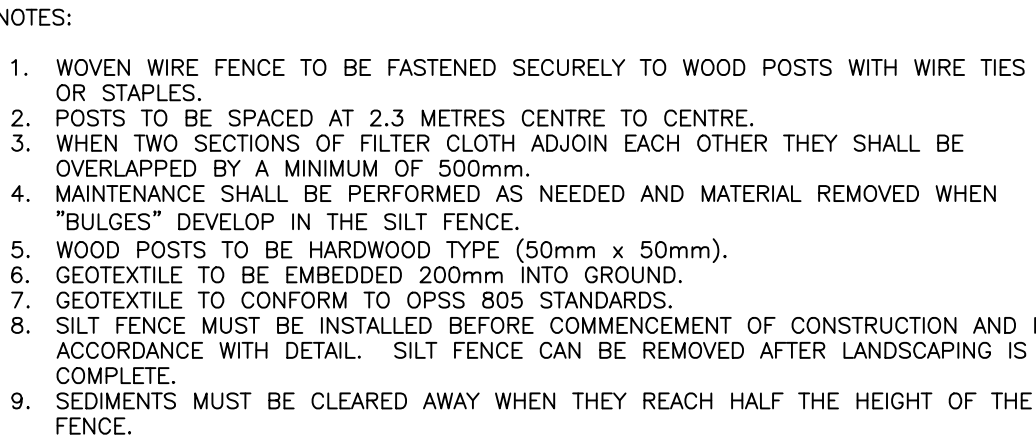

DESIGNED	SAB	<p>1015 TWEDDLE ROAD DEVELOPMENT 1015 TWEDDLE ROAD OTTAWA, ONTARIO.</p>	<p>91T-00259629- SURVEY</p>
CHECKED	JL/F		<p>AOV</p>
CHECKED	JL/F		<p>DATE</p>
CAD	SAB		<p>NO. 002 2024</p>
PROJECT MANAGER	BMT	<p>EROSION AND SEDIMENT CONTROL PLAN</p>	<p>DRAWING No.  C300</p>
APPROVED	BMT		