



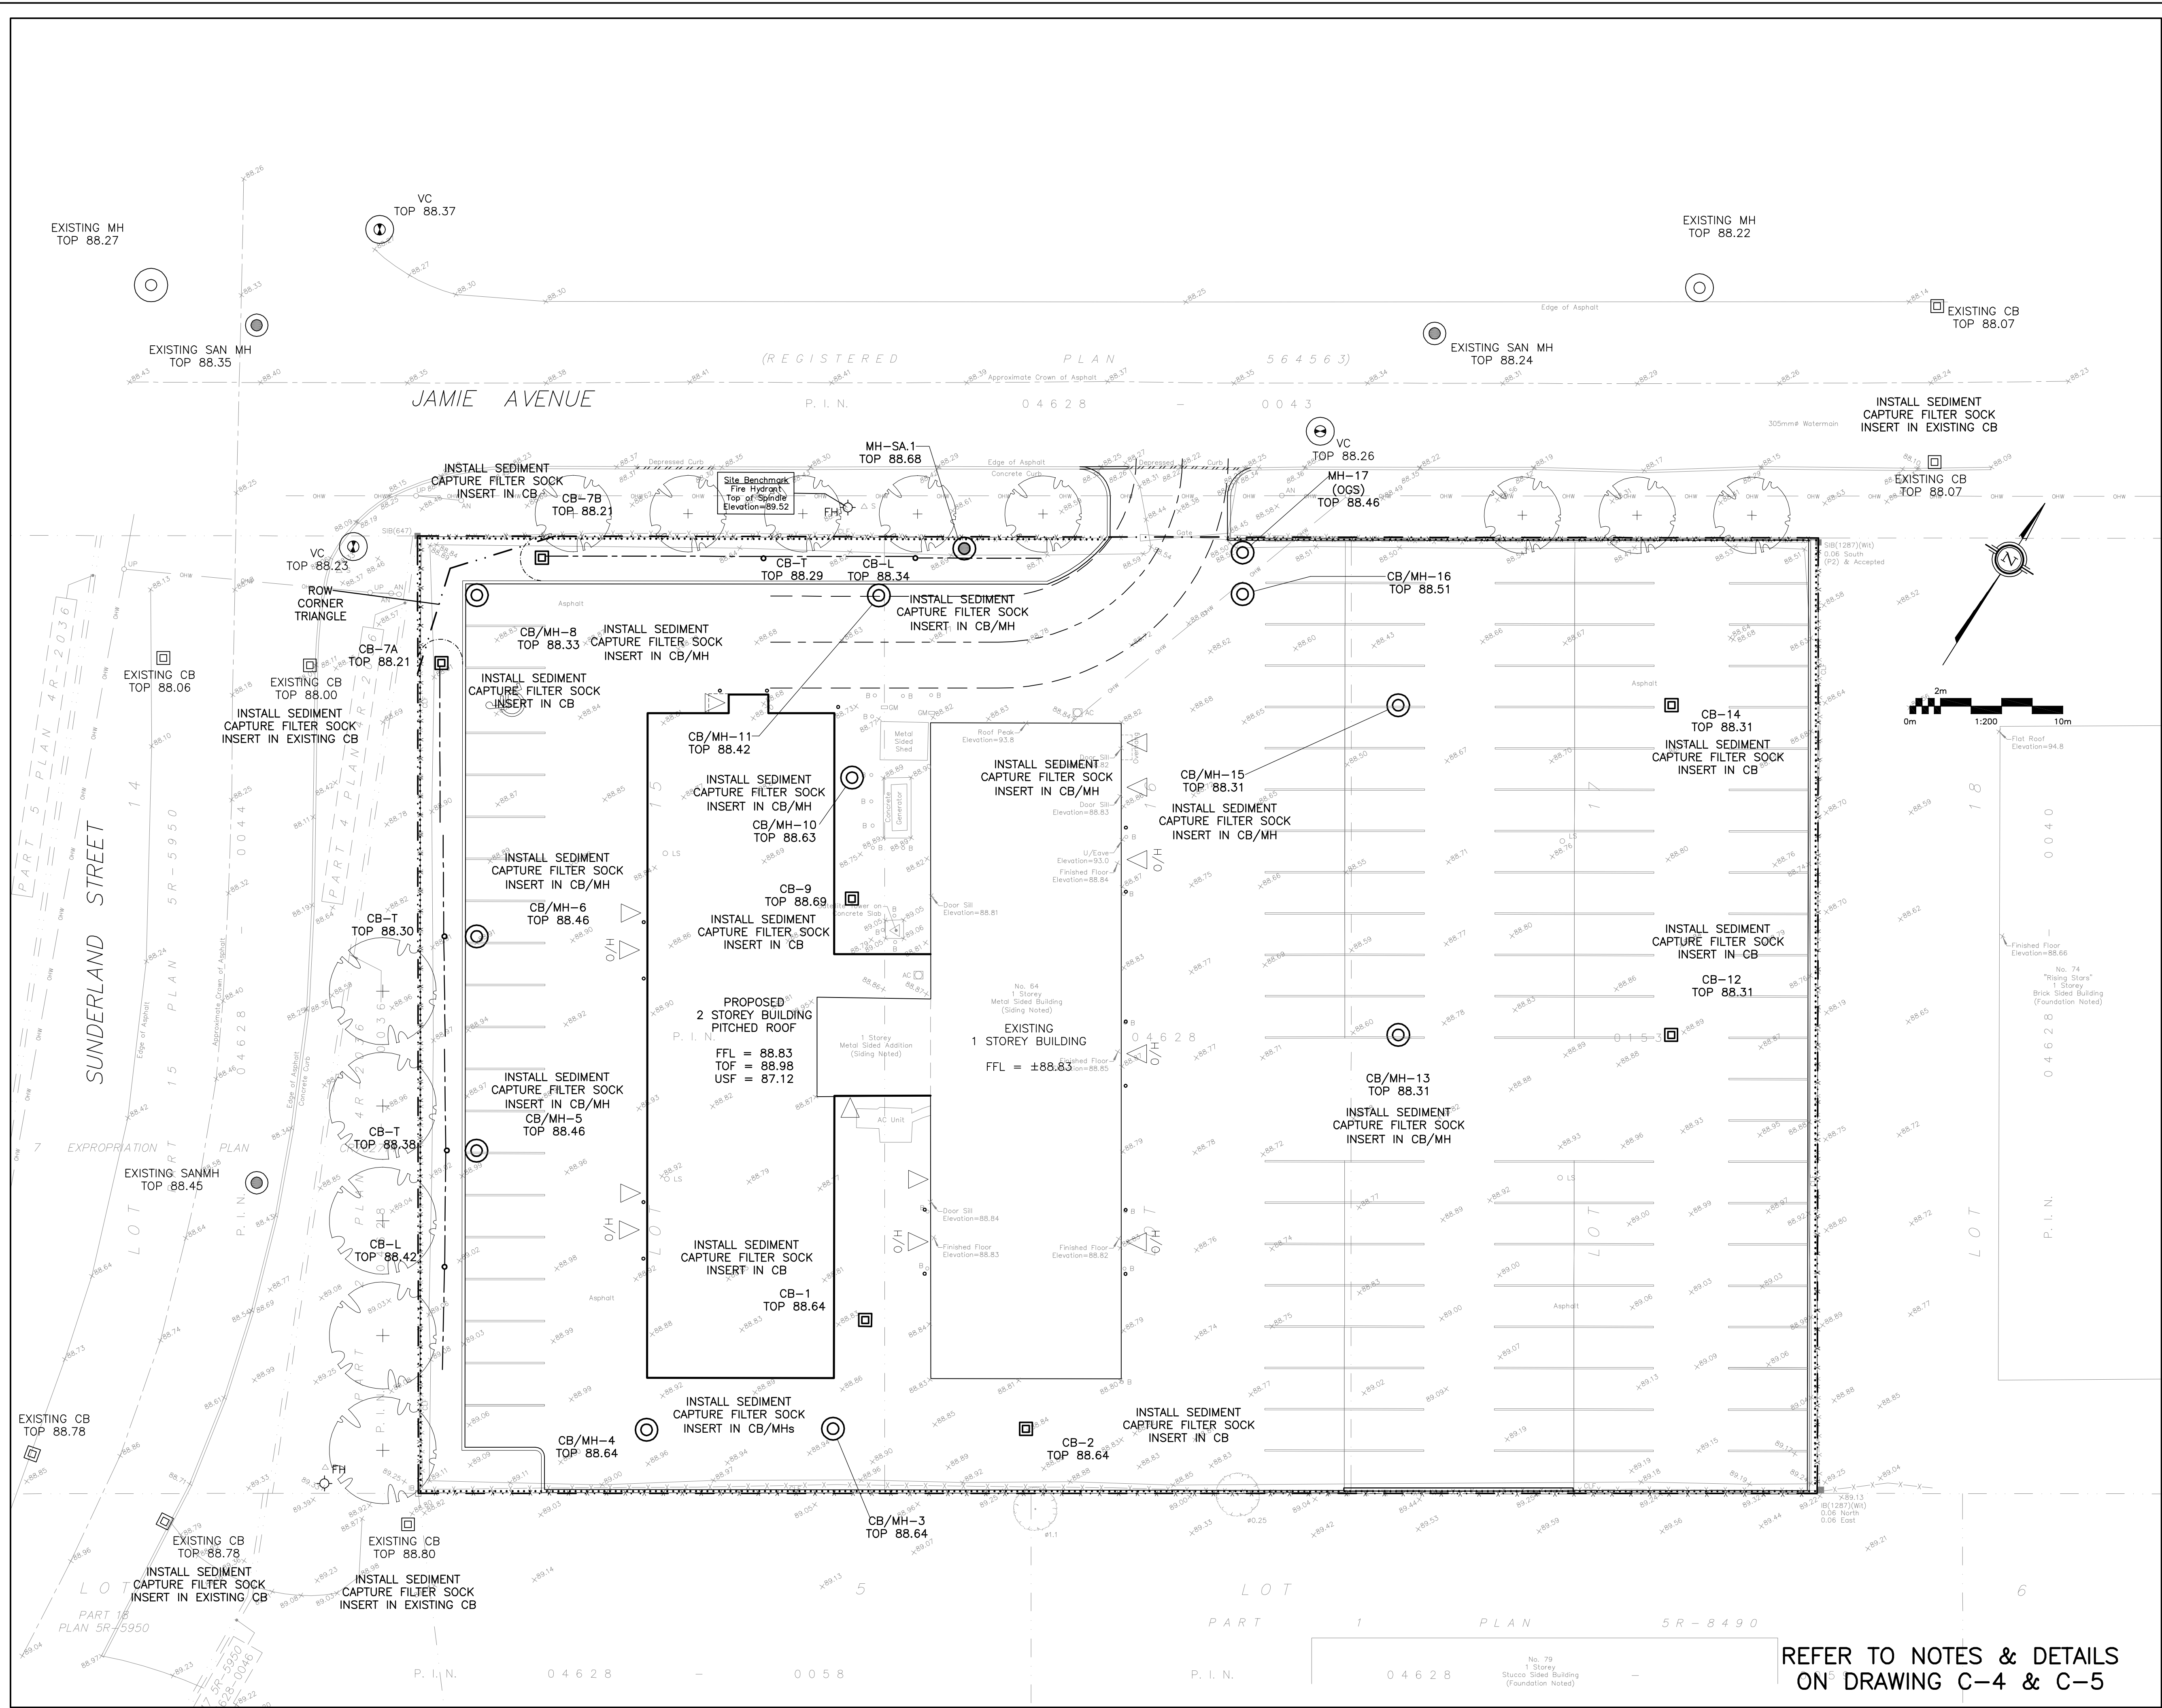

LEGEND

- FFL FIRST FLOOR ELEVATION
- TOF TOP OF FOUNDATION
- USF UNDERSIDE OF FOOTING
- PROPERTY LINE
- CB CATCH BASIN
- MH STORM MANHOLE
- CB/MH CATCH BASIN/MANHOLE
- MH SANITARY MANHOLE
- VC VALVE CHAMBER
- FH FIRE HYDRANT
- EXISTING GRADE ELEVATION
- SILT FENCE BARRIER

KEY PLAN

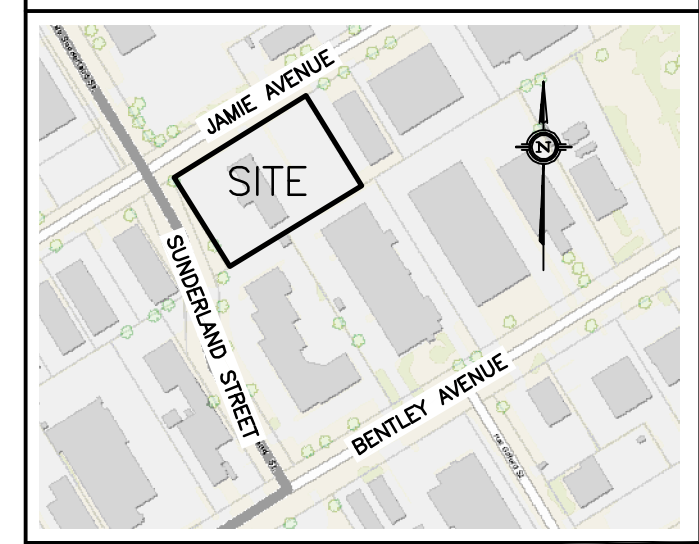


No.	DATE	REVISION
3	OCT 3-25	RE-ISSUED FOR APPROVAL
2	JUN 9-25	ISSUED FOR APPROVAL
1	MAY 7-25	ISSUED FOR COORDINATION

D. B. GRAY ENGINEERING INC.
Stormwater Management - Grading & Drainage - Storm & Sanitary Sewers - Watermain
700 Long Point Circle
Ottawa, Ontario
613-425-8044
d.gray@dbgrayengineering.com

Project
PROPOSED 2-STORY ADDITION
64 JAMIE AVENUE
OTTAWA, ONTARIO

Drawing Title
EROSION & SEDIMENT CONTROL PLAN

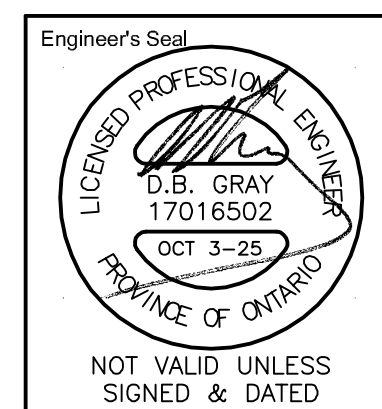

Drawn D.B.G.
H. Scale 1:200
V. Scale
Date MAY 7-25
Job No. 25015

Drawing No.
C-3
of 6

REFER TO NOTES & DETAILS
ON DRAWING C-4 & C-5

Plan #19362 File No. D07-12-25-0079