


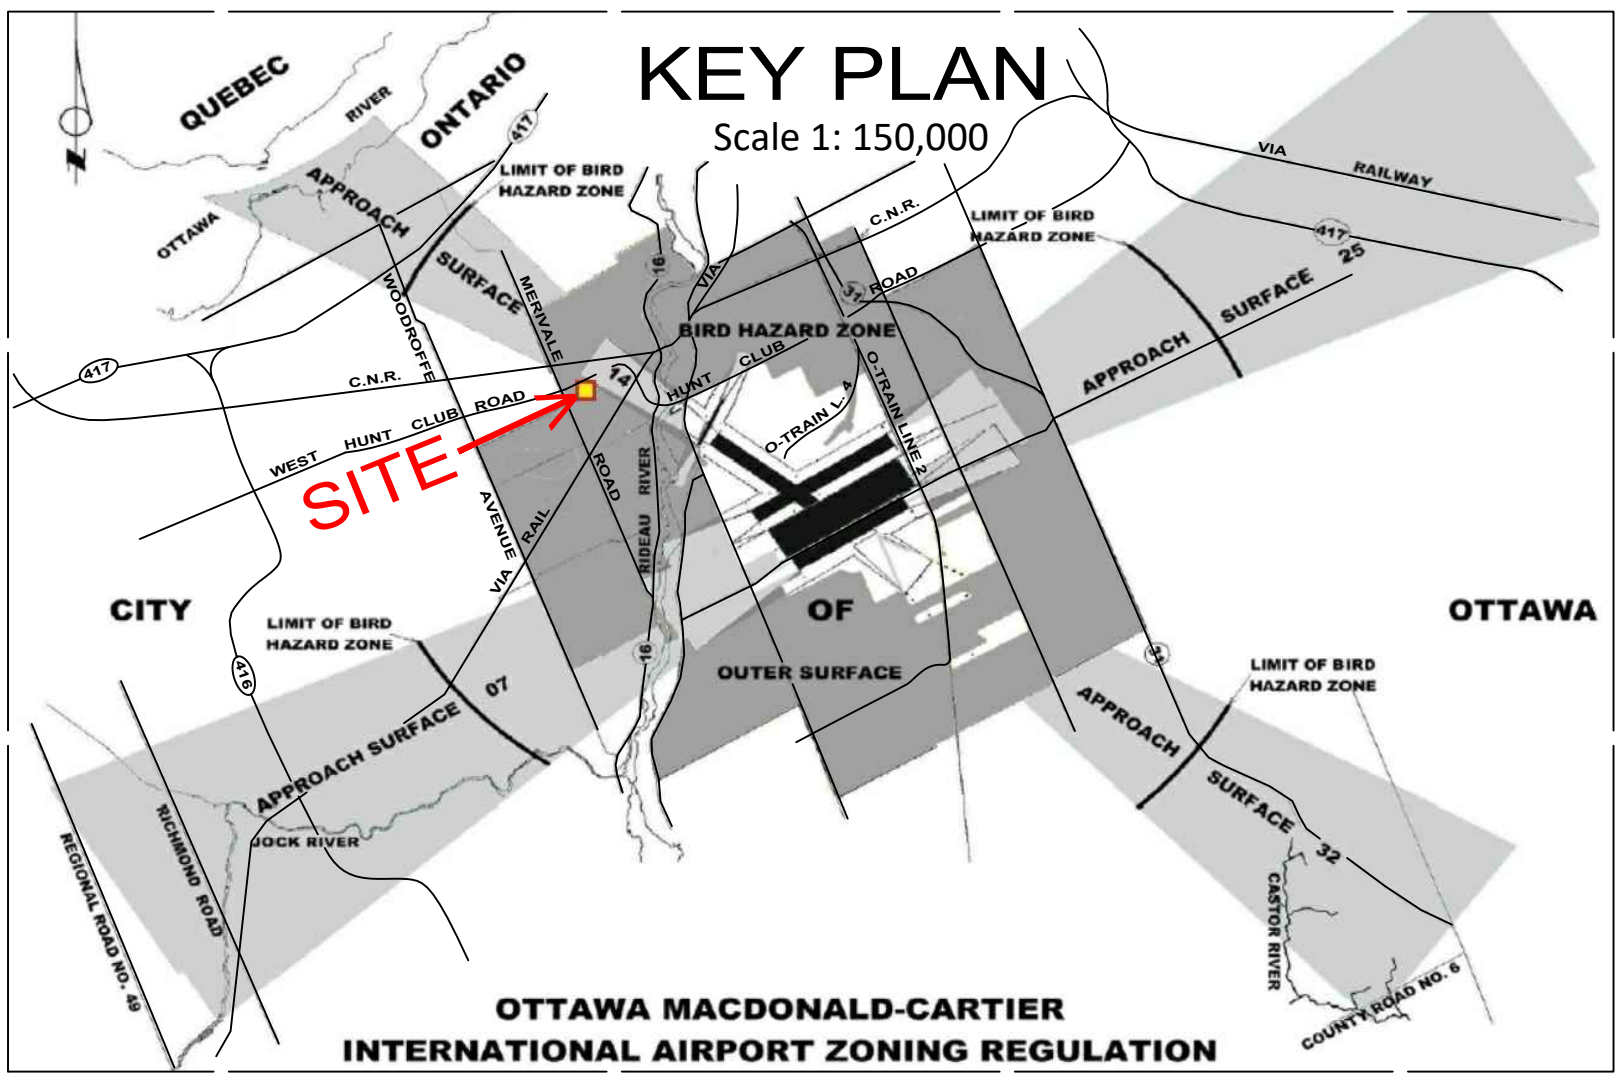


JAMIE (REGISTERED PLAN 564563) AVENUE

P. I. N. 0 4 6 2 8
Site Benchmark
Fire Hydrant
Top of Spindle
Elevation=89.52


0 4 6 2 8 1 0 0 4 3

N 57° 50' 25" E 91.55

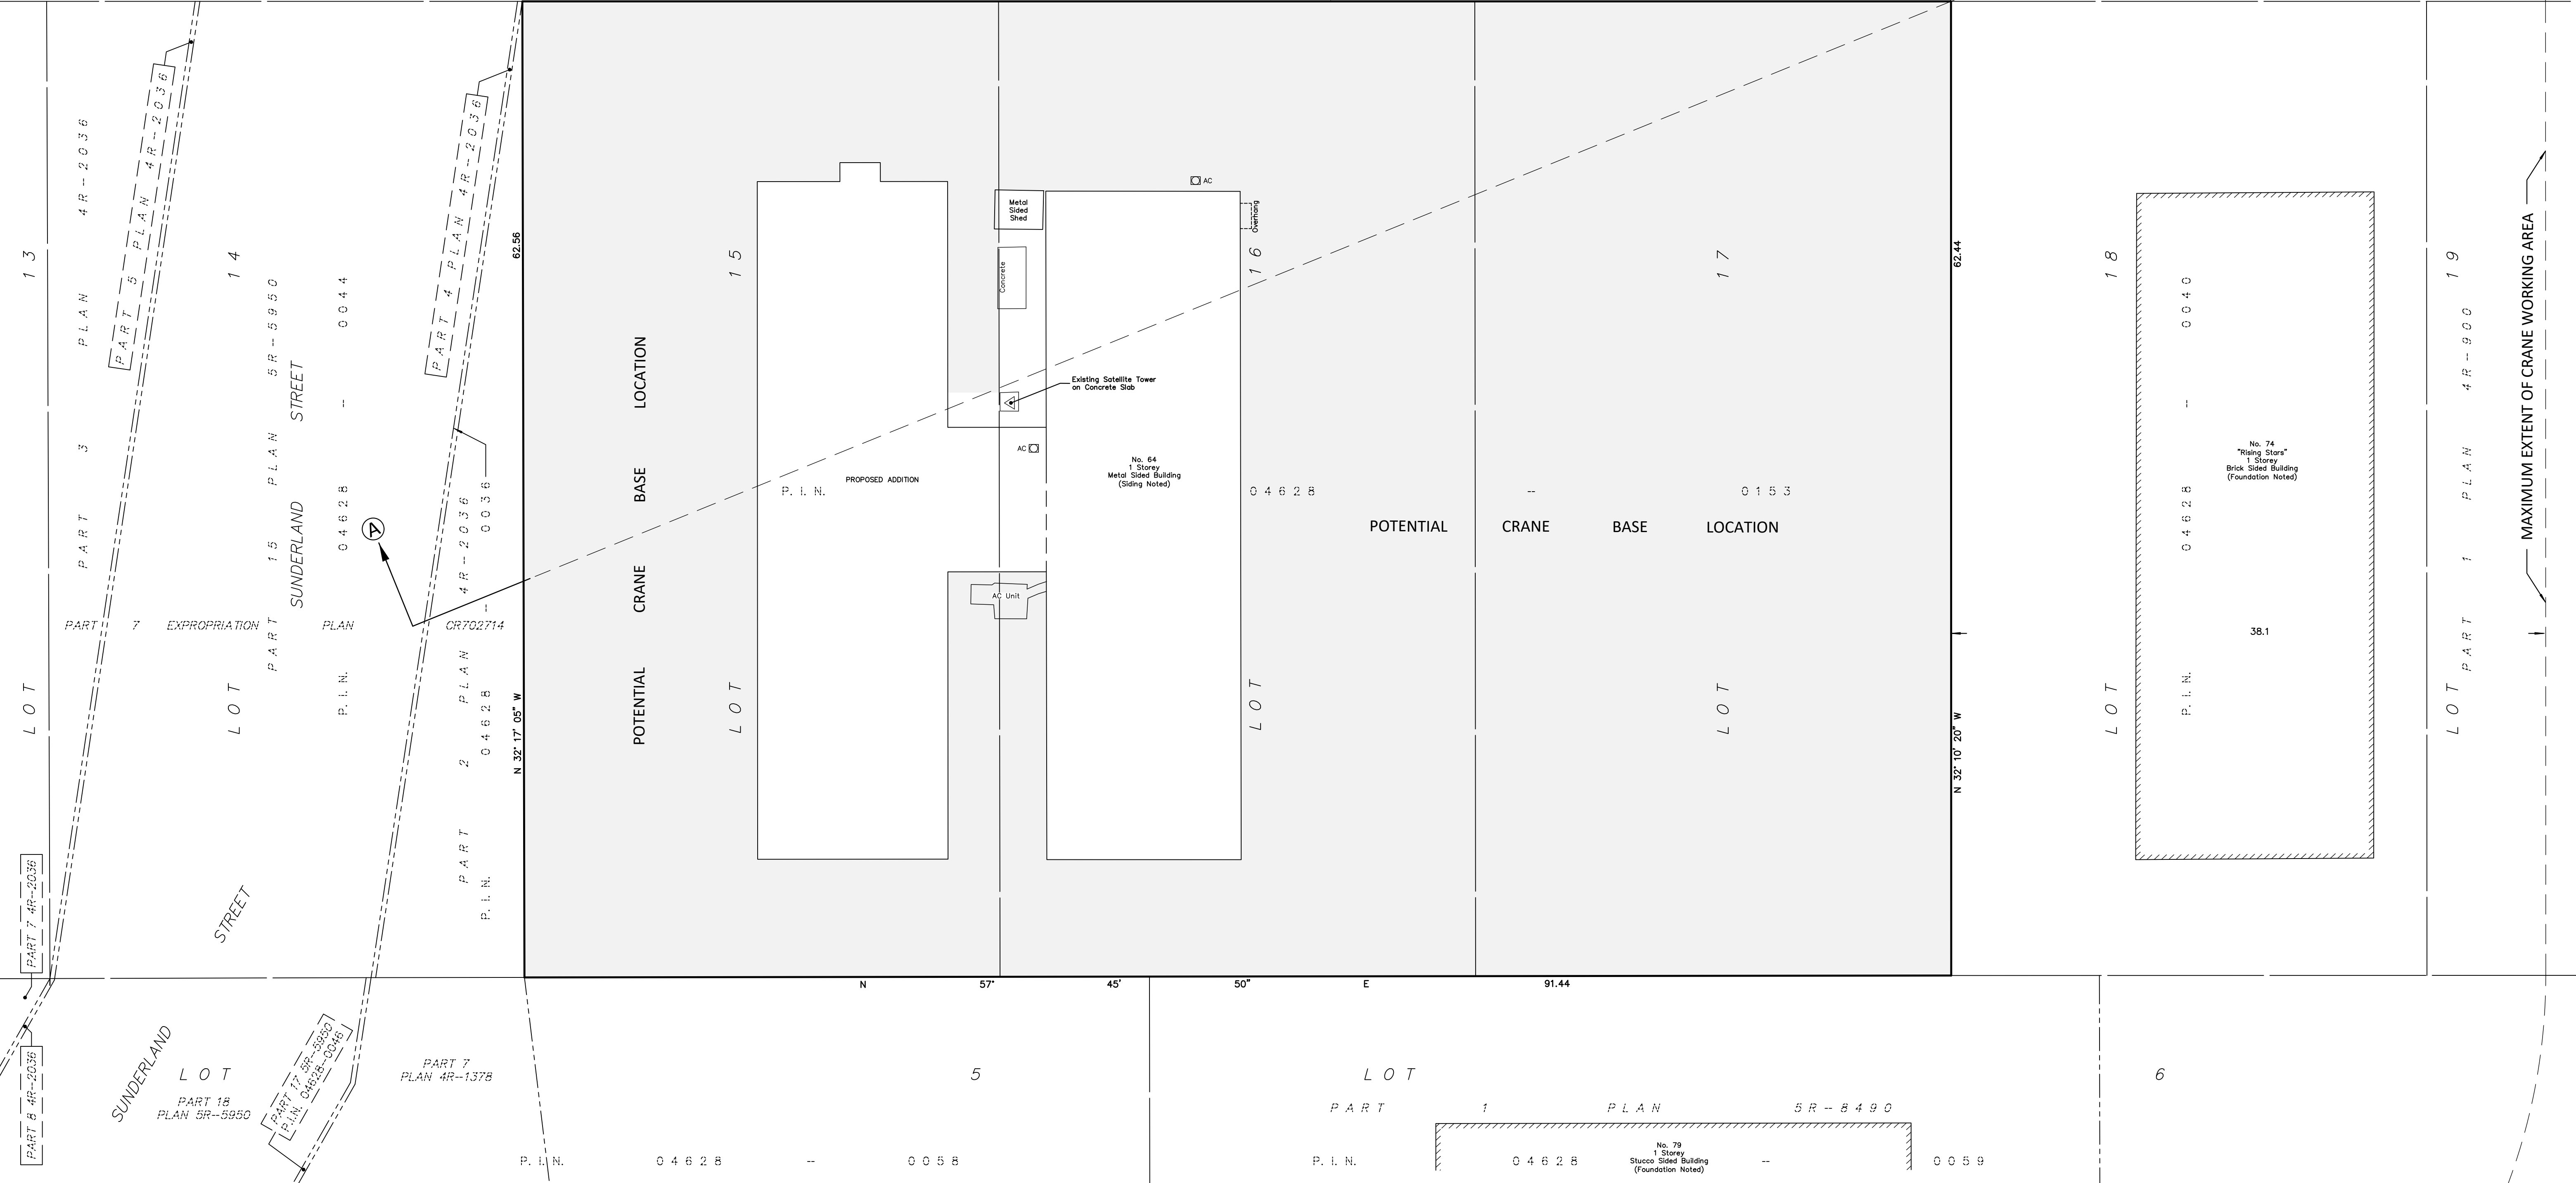

P. I. N. 0 4 6 2 8 1 0 0 5 9


No. 79
1 Storey
Brick Shed Building
(Foundation Noted)

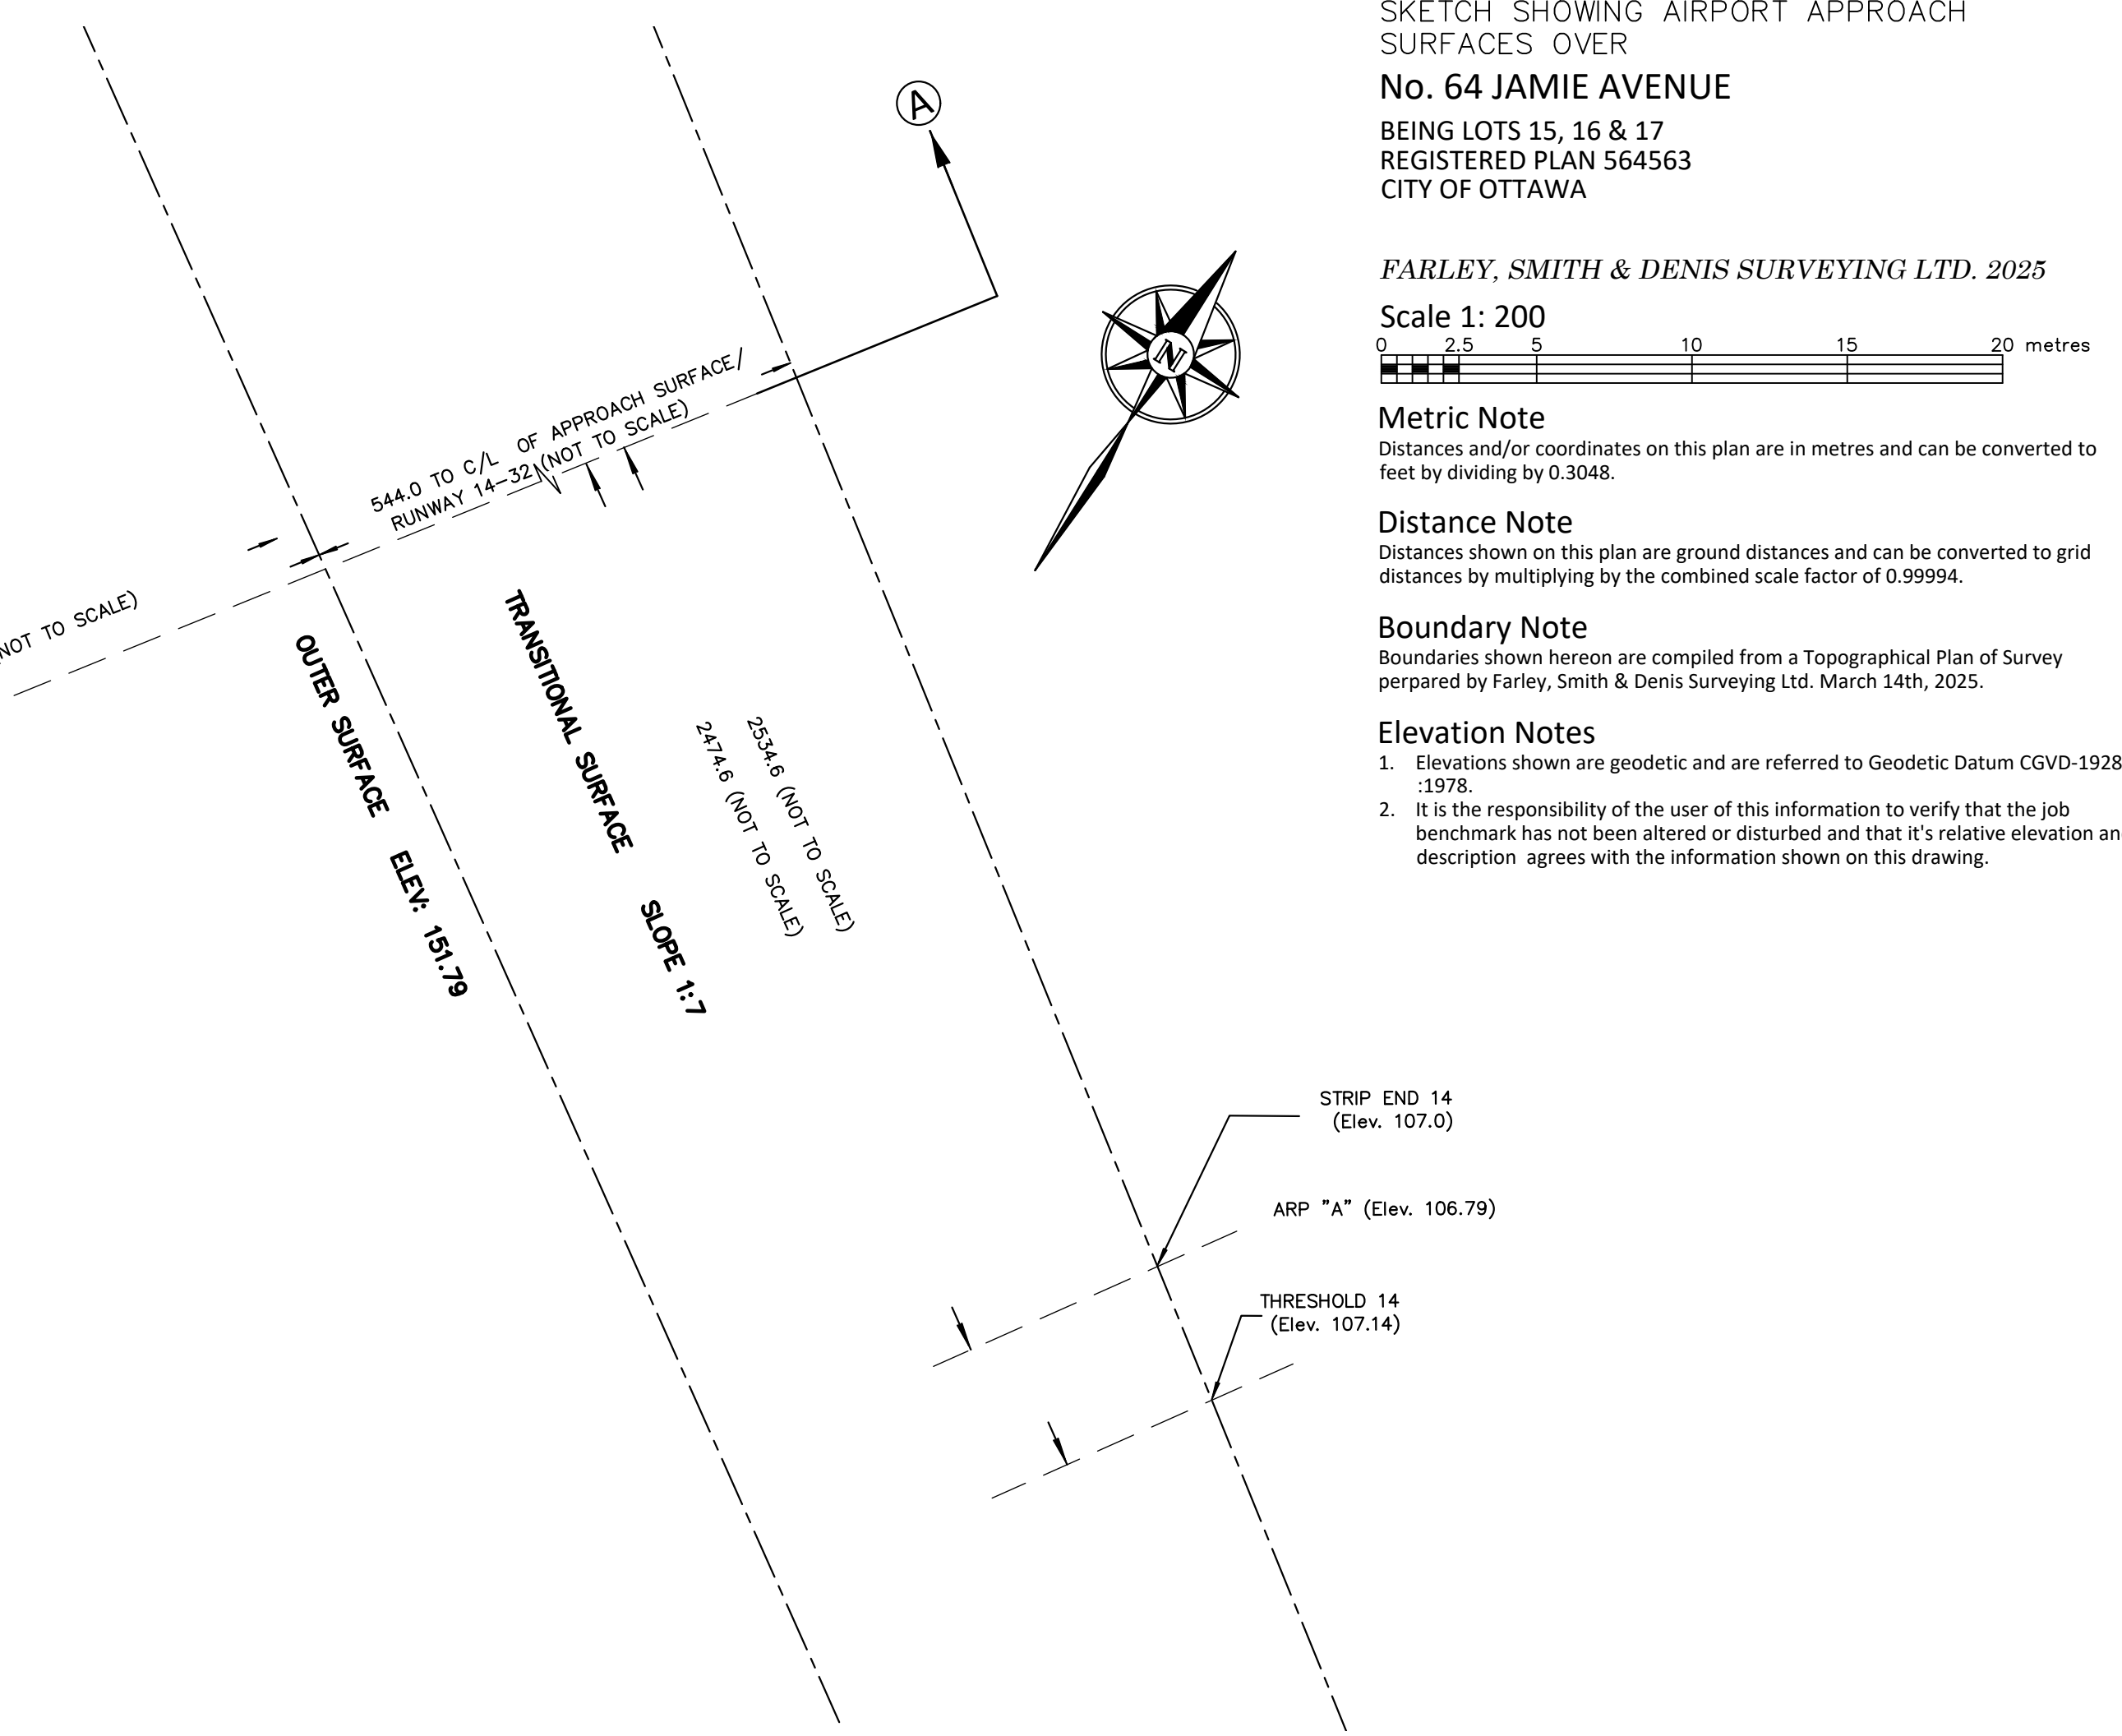

SKETCH SHOWING AIRPORT APPROACH SURFACES OVER
No. 64 JAMIE AVENUE
BEING LOTS 15, 16 & 17
REGISTERED PLAN 564563
CITY OF OTTAWA

FARLEY, SMITH & DENIS SURVEYING LTD. 2025

Scale 1: 200

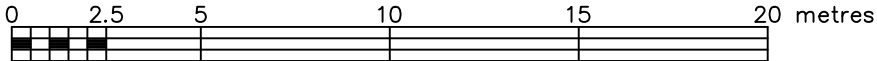

Metric Note

Distances and/or coordinates on this plan are in metres and can be converted to feet by dividing by 0.3048.

Distance Note


Distances shown on this plan are ground distances and can be converted to grid distances by multiplying by the combined scale factor of 0.99994.

Boundary Note

Boundaries shown hereon are compiled from a Topographical Plan of Survey prepared by Farley, Smith & Denis Surveying Ltd. March 14th, 2025.

Elevation Notes

- Elevations shown are geodetic and are referred to Geodetic Datum CGVD-1928 :1978.
- It is the responsibility of the user of this information to verify that the job benchmark has not been altered or disturbed and that its relative elevation and description agrees with the information shown on this drawing.

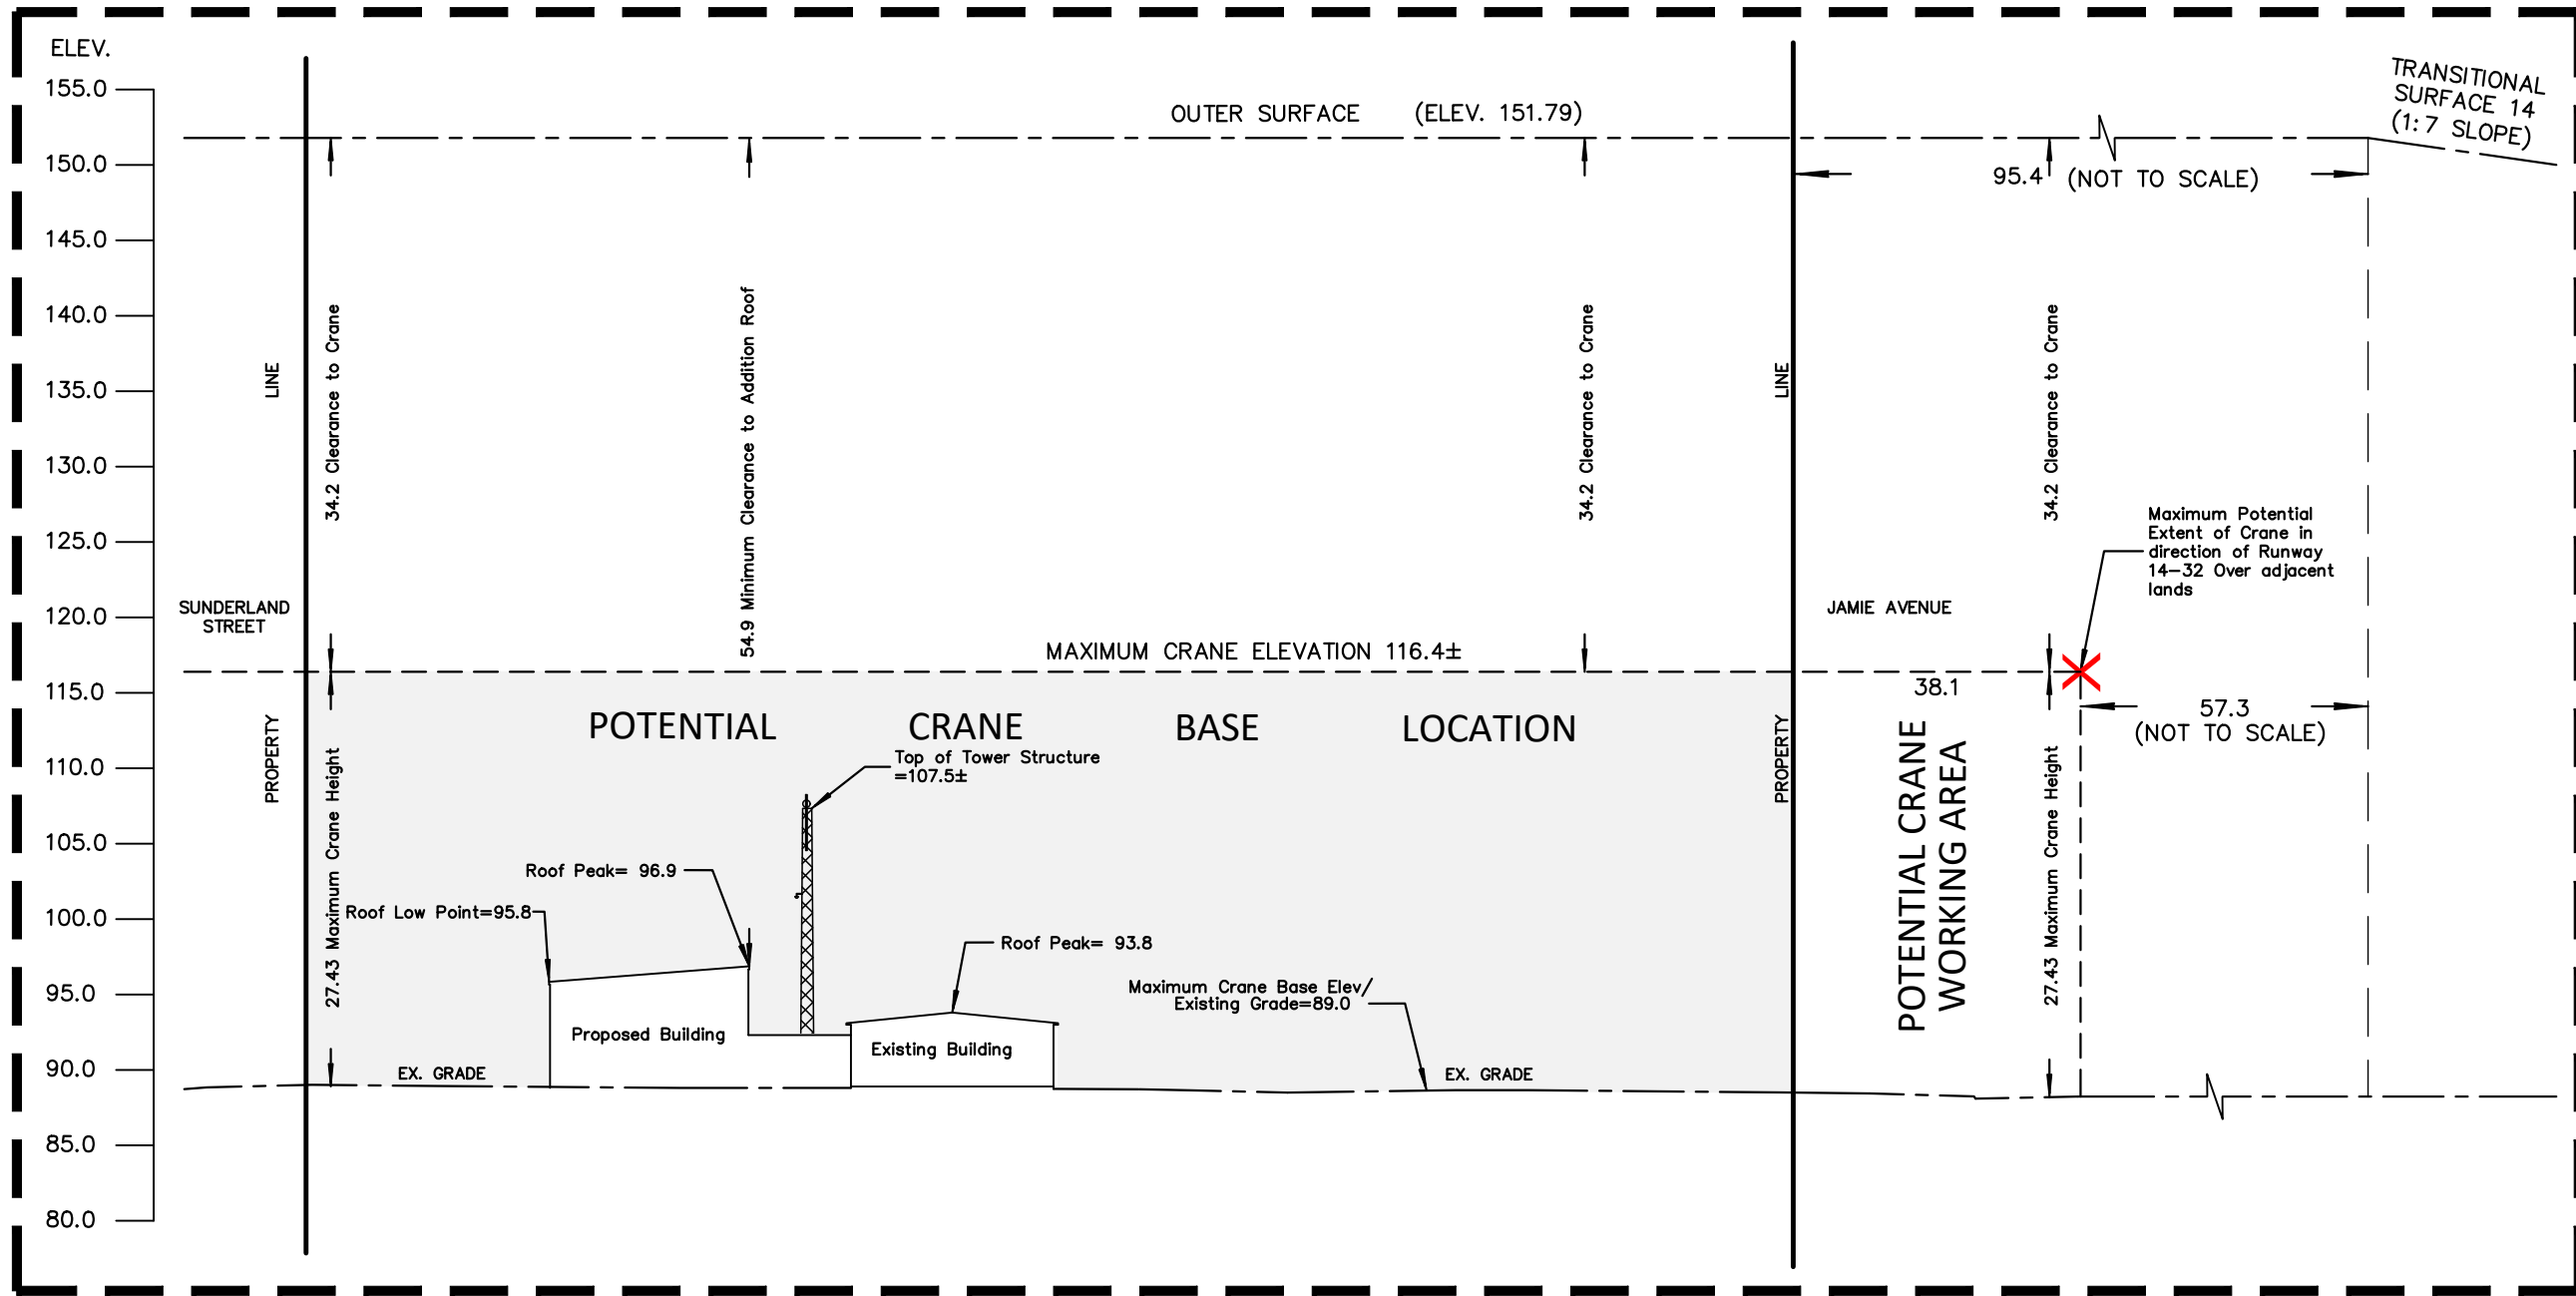

SECTION A-A (Perpendicular to Runway 14-32) Not to Scale

"X" DENOTES LOCATION OF CRANE BOOM AT CLOSEST POINT TO TRANSITIONAL SURFACE

Notes and Legend

- | | | |
|---------|-----------------|------------------------|
| + 65.00 | Denotes | Location of Elevations |
| " | Property Line | |
| " | See Section A-A | |

Position and elevation of proposed addition derived from drawings: A001, A 100, A101, A102, A200, A300 and A301, Revision 1, provided by Vandenberg and Wildeboer Architects.

Height of proposed construction crane provided via email by Pritech Management.

Airport Zoning Regulation Note

Location of approach surfaces derived from Ottawa Macdonald-Cartier International Airport Zoning Regulations, SOR/2009-231.

WARNING NO PERSON MAY COPY, REPRODUCE, DISTRIBUTE OR ALTER THIS PLAN IN WHOLE OR IN PART WITHOUT THE WRITTEN PERMISSION OF FARLEY, SMITH & DENIS SURVEYING LTD. © FARLEY, SMITH & DENIS SURVEYING LTD., 2025.

Surveyor's Certificate

I certify that:
1. This sketch is in accordance with information derived from Ottawa Macdonald-Cartier International Airport Zoning Regulations, SOR/2009-231.

September 24th, 2025
Date

Daniel Robinson
Ontario Land Surveyor

FARLEY, SMITH & DENIS SURVEYING LTD.

ONTARIO LAND SURVEYORS
CANADA LAND SURVEYORS

Unit 275, 30 COLONNADE ROAD, OTTAWA, ONTARIO K2E 7J6
TEL: (613) 727-8226 E-mail: info@fstdsurveys.ca

FILE No.: 22-25