




2025-10-01 11:16:09 AM Autodesk Docs\\222004_L1-CHC_CHEO_R222004_L1-CHC-CHEO_A50_A1801_R22.rvt

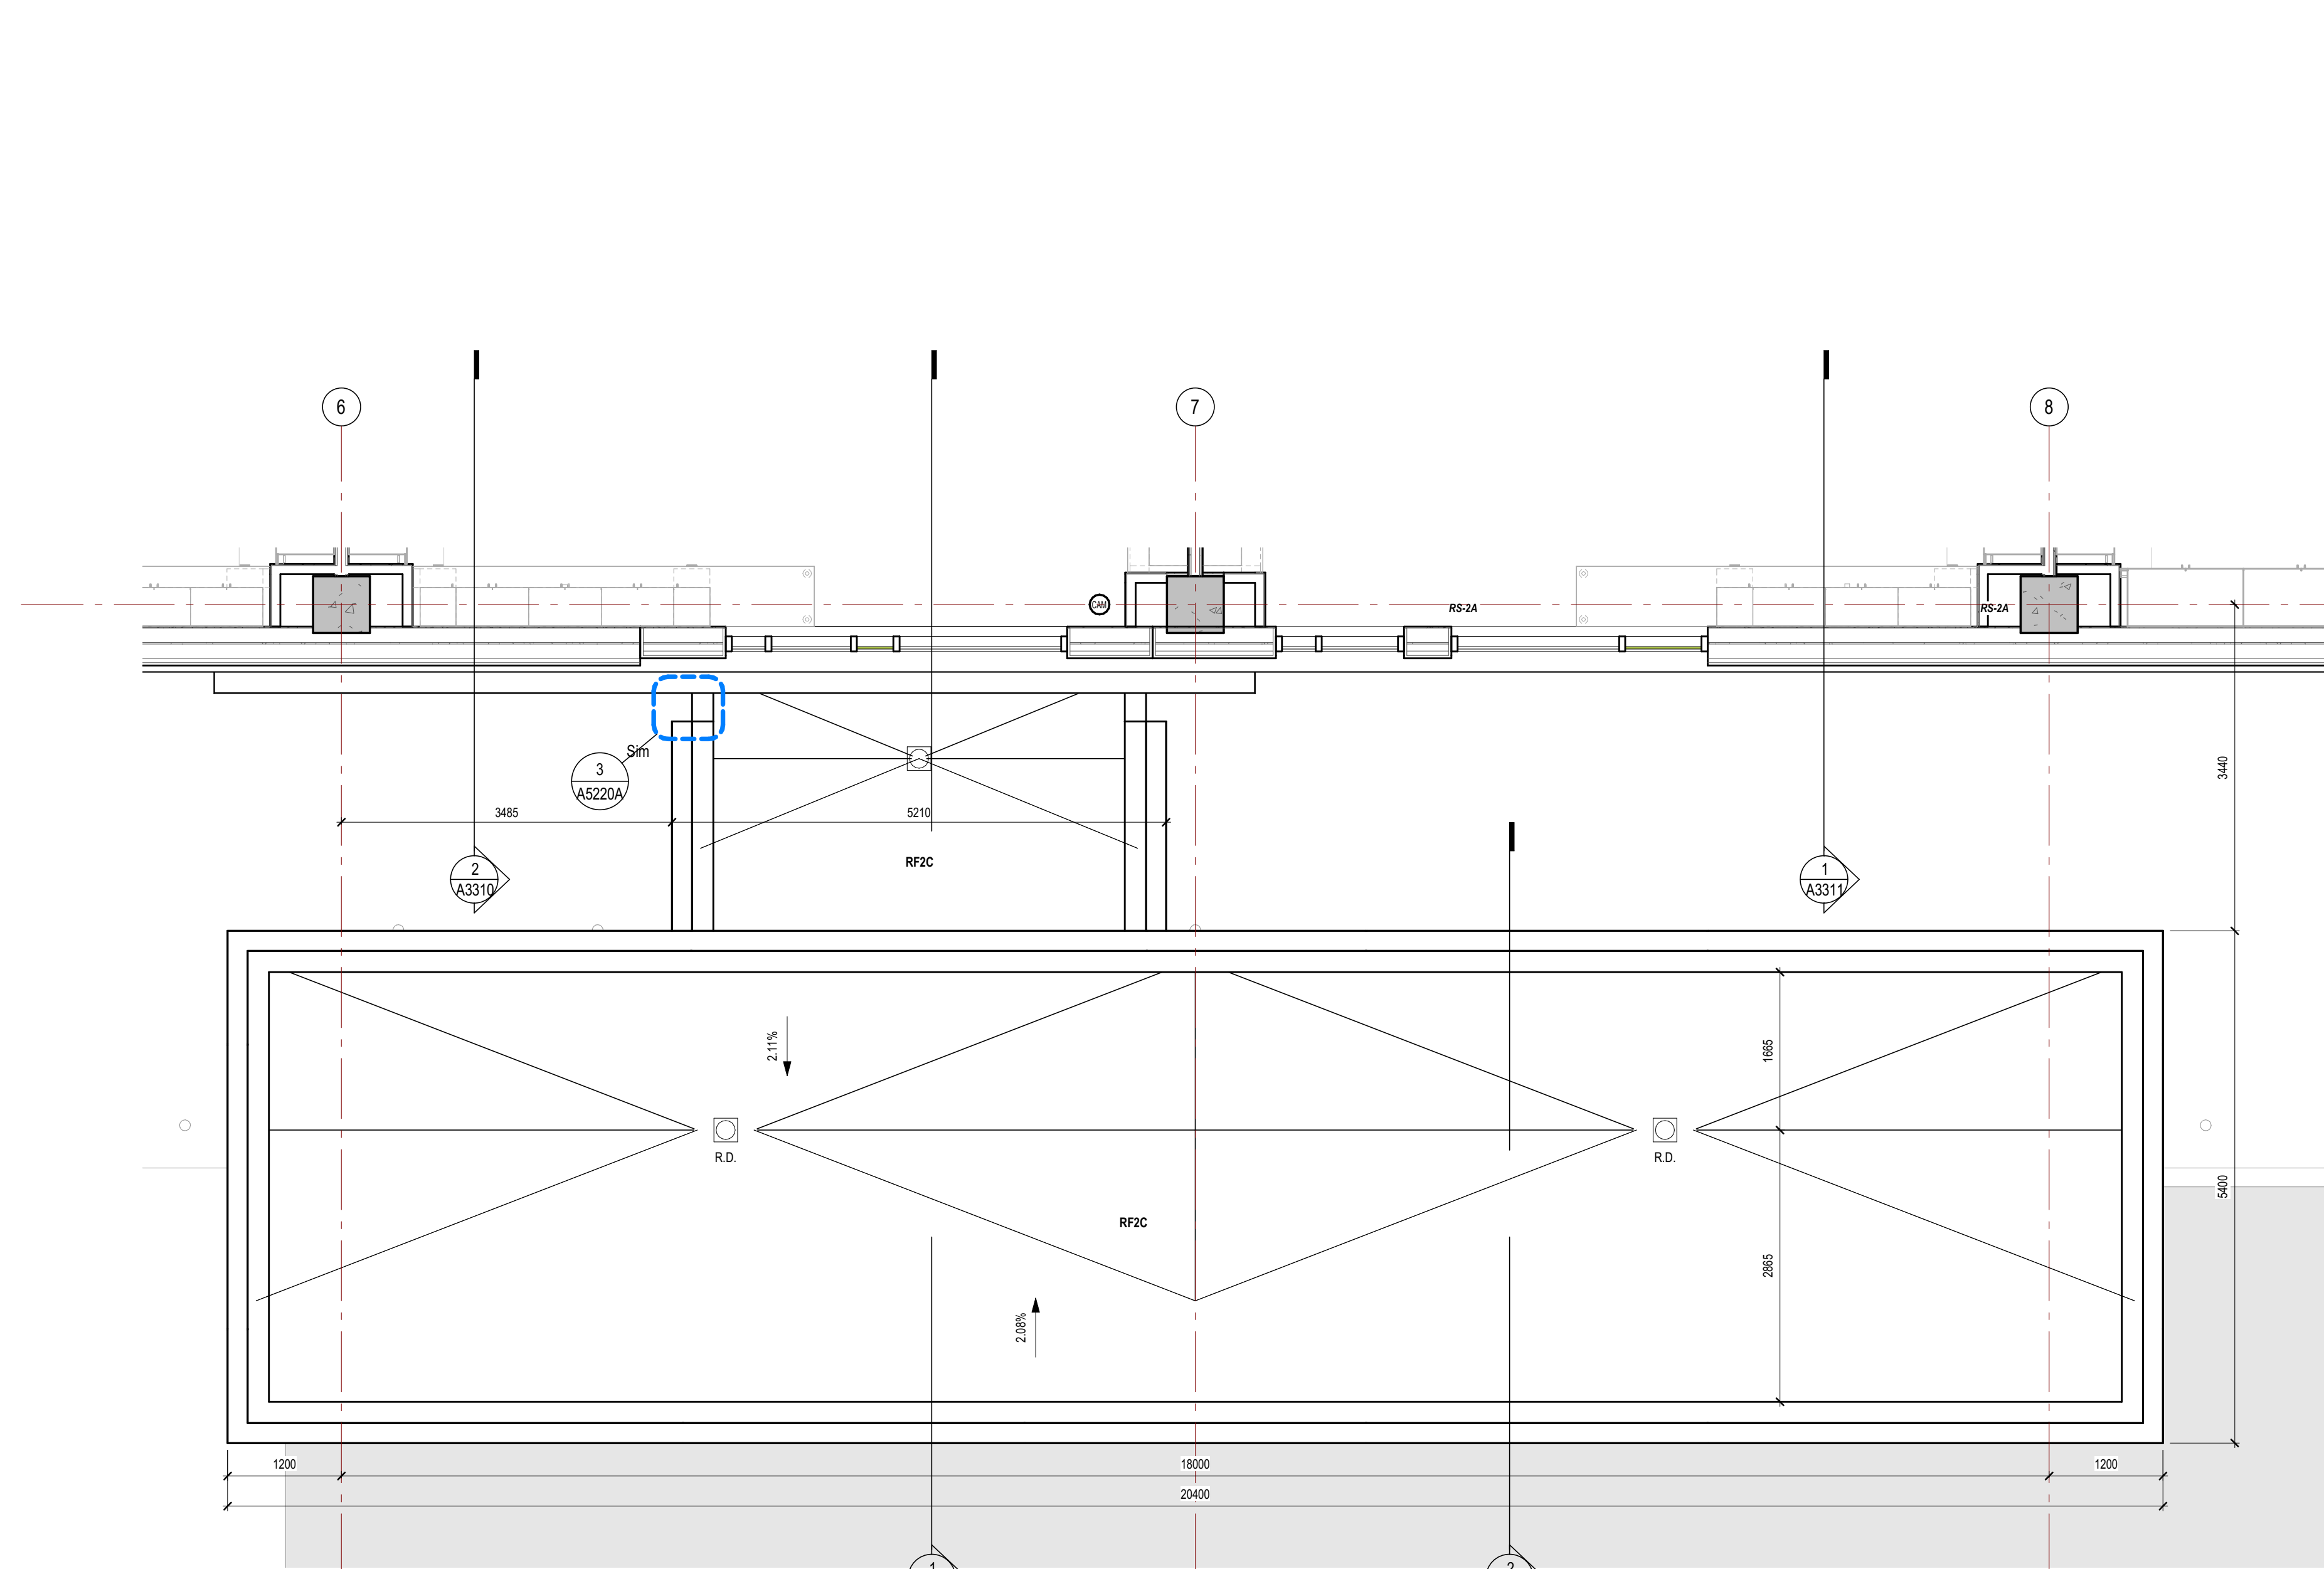


3 L1 MAIN CANOPY - ROOF PLAN
A1801 1:50

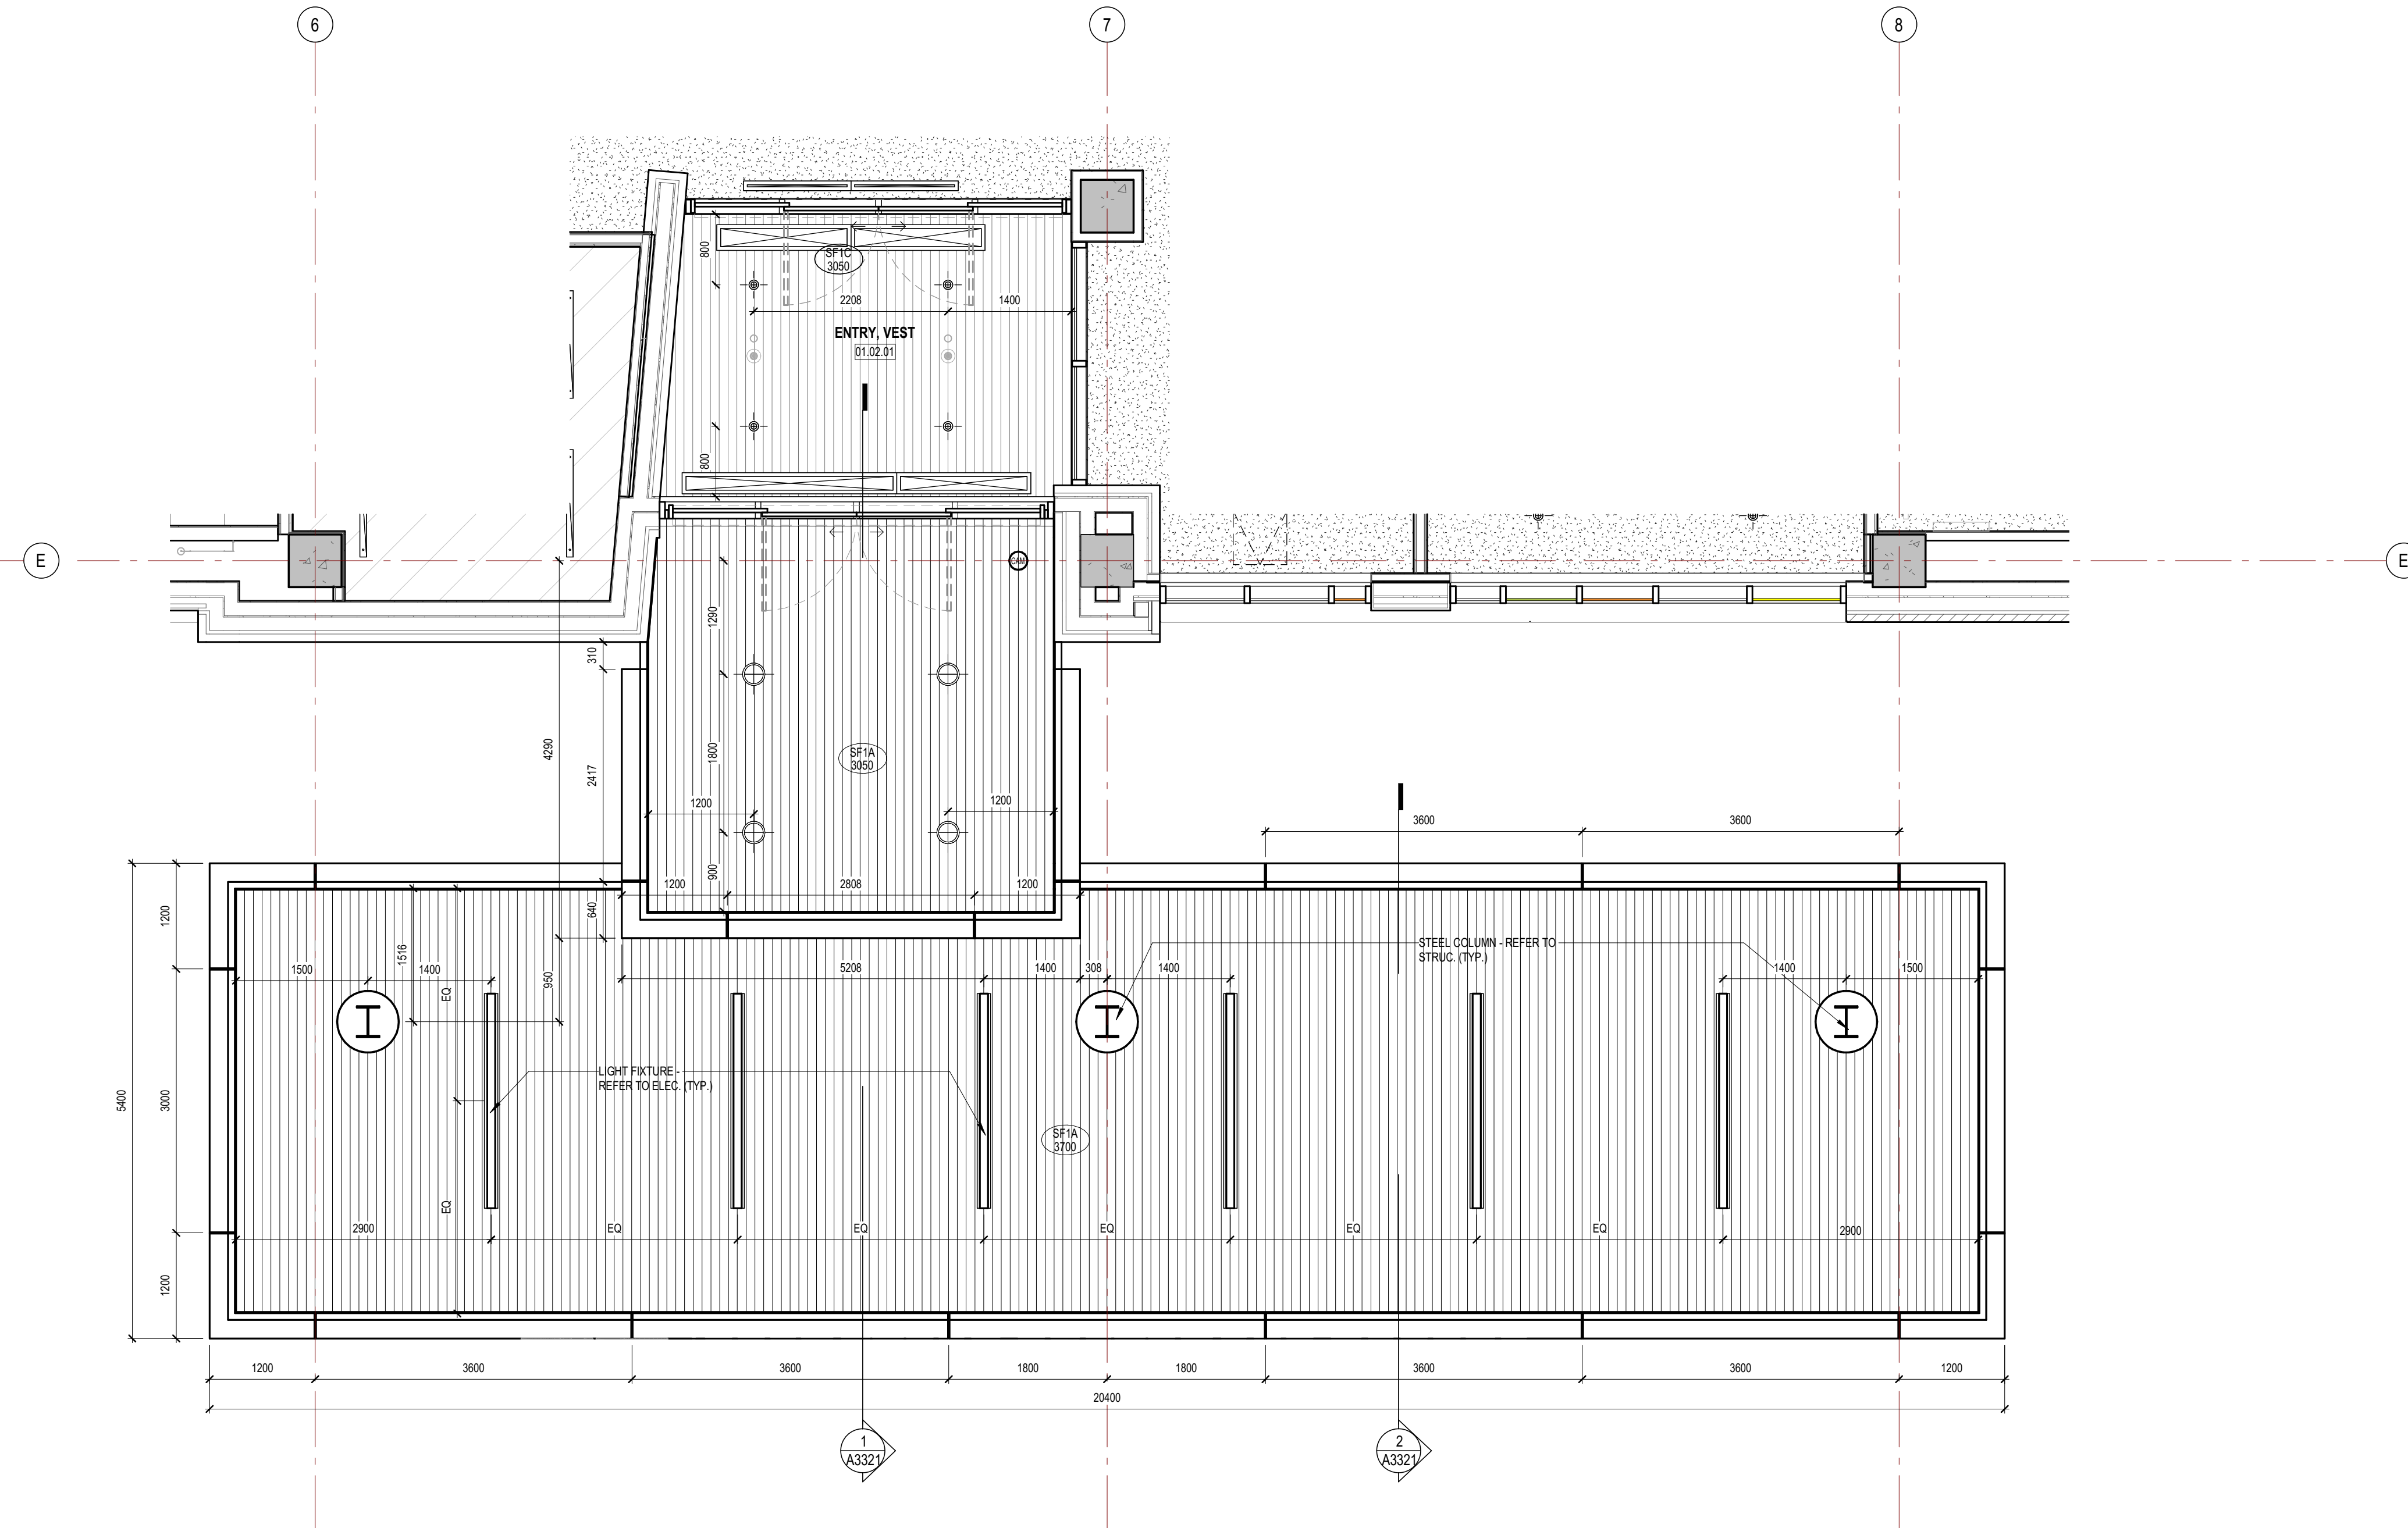


2 L1 MAIN CANOPY - RCP
A1801 1:50

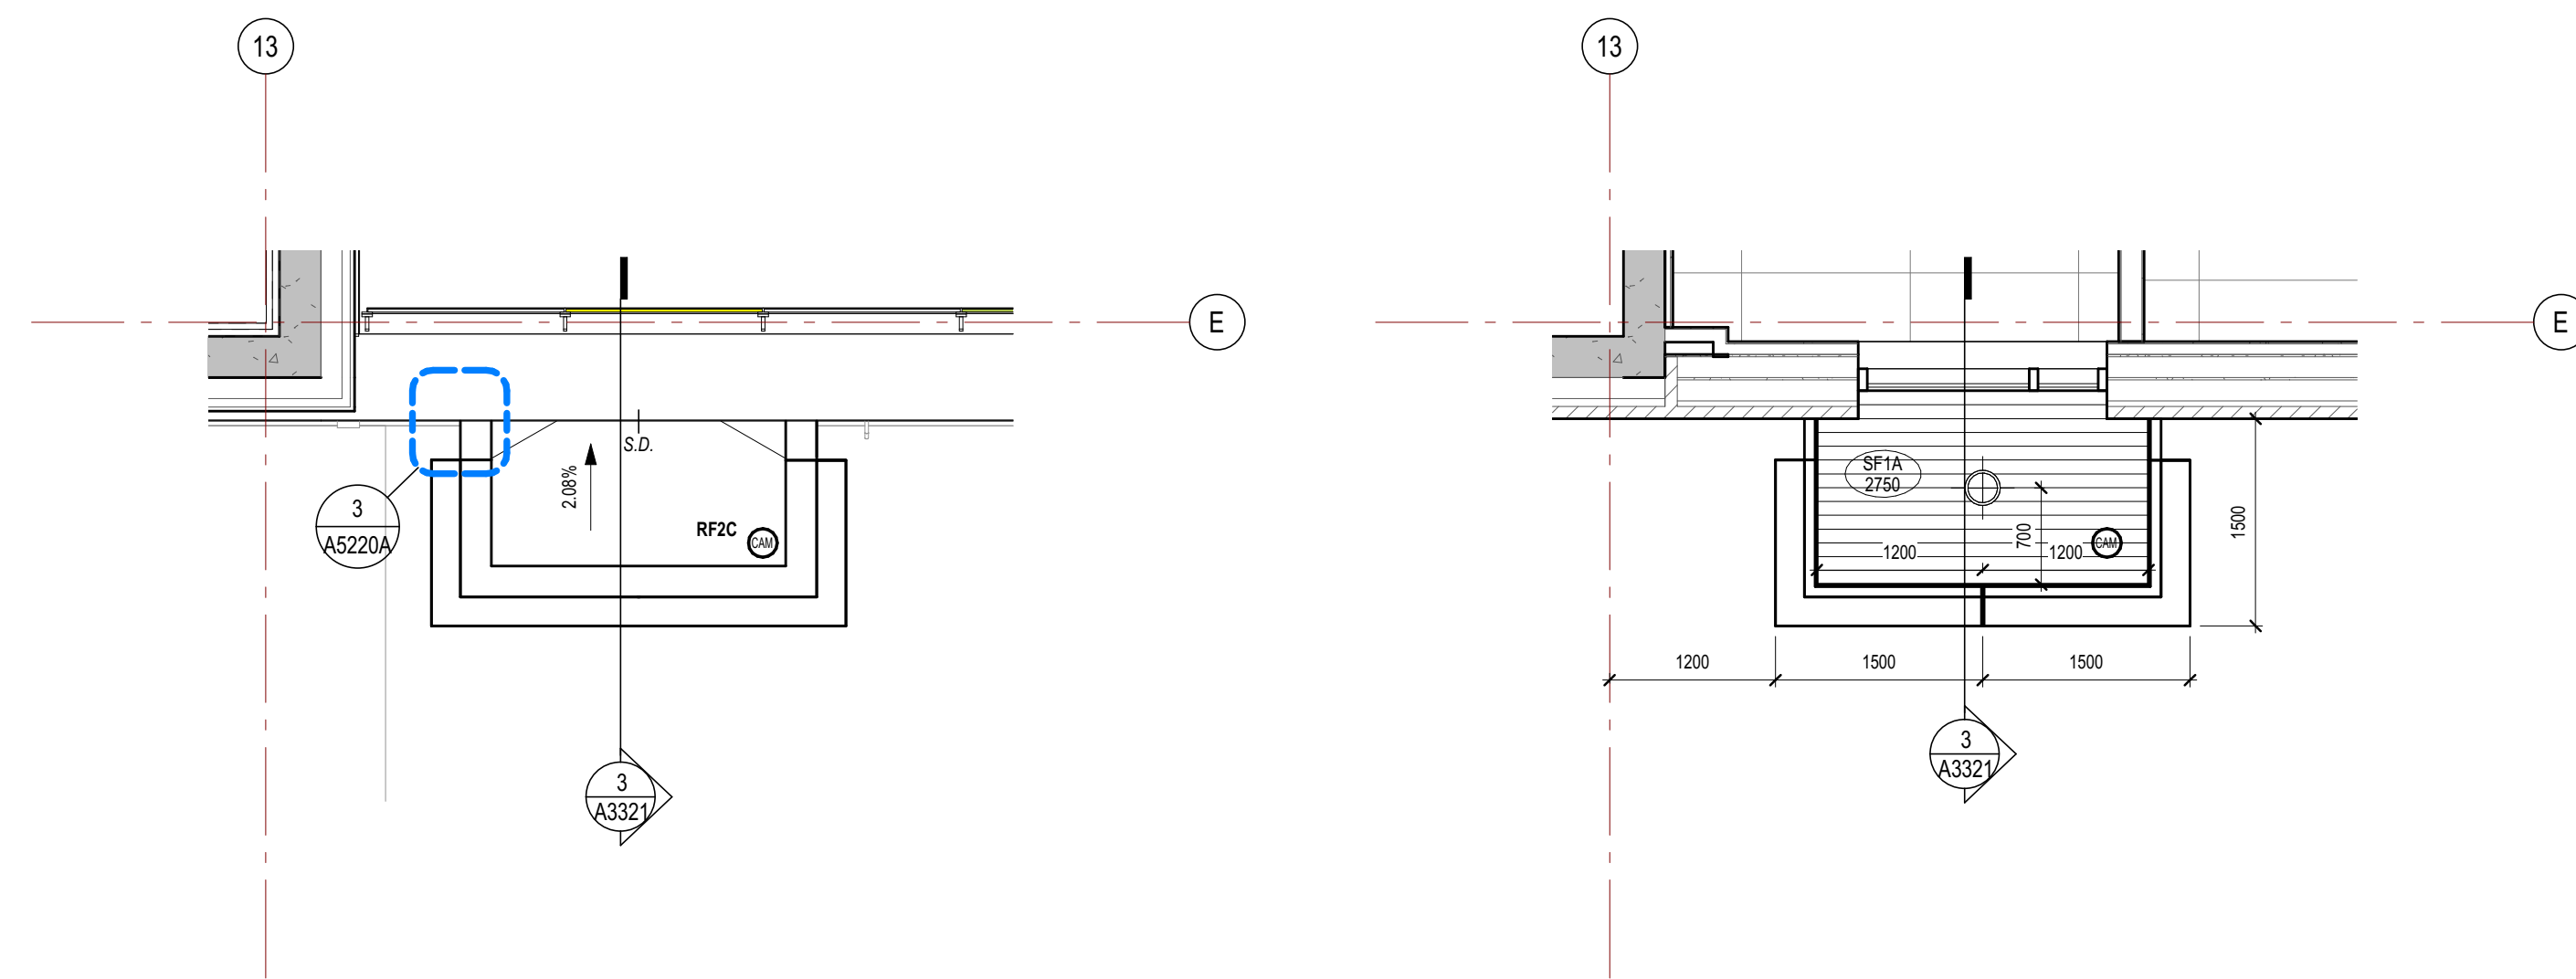


6 L1 STAFF ENTRANCE CANOPY - ROOF PLAN
A1801 1:50

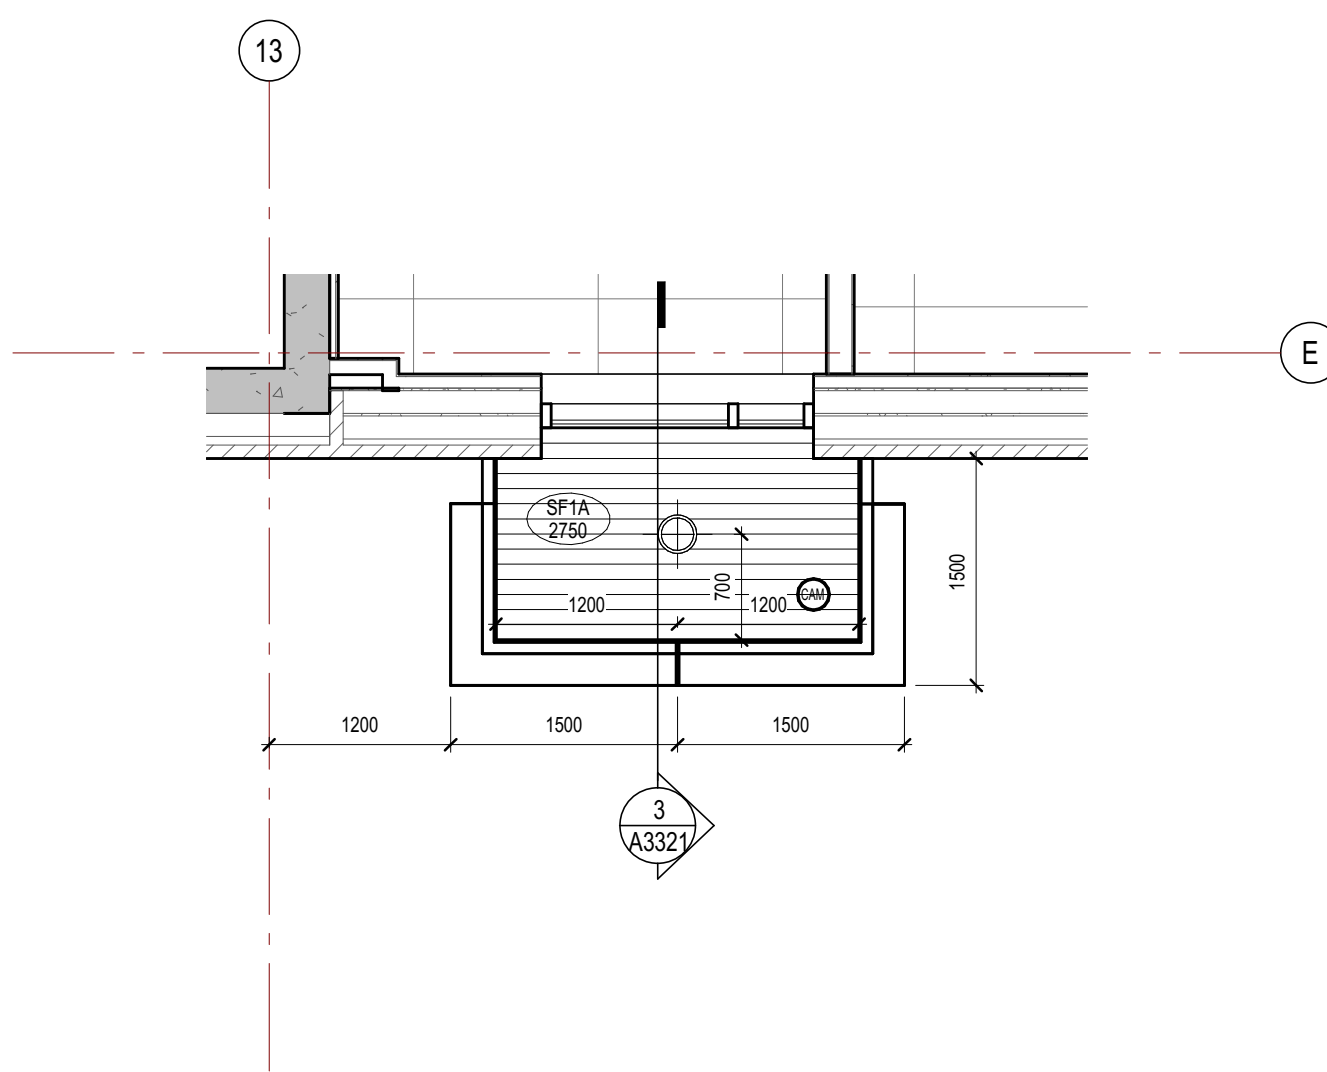

5 L1 STAFF ENTRANCE CANOPY - RCP
A1801 1:50

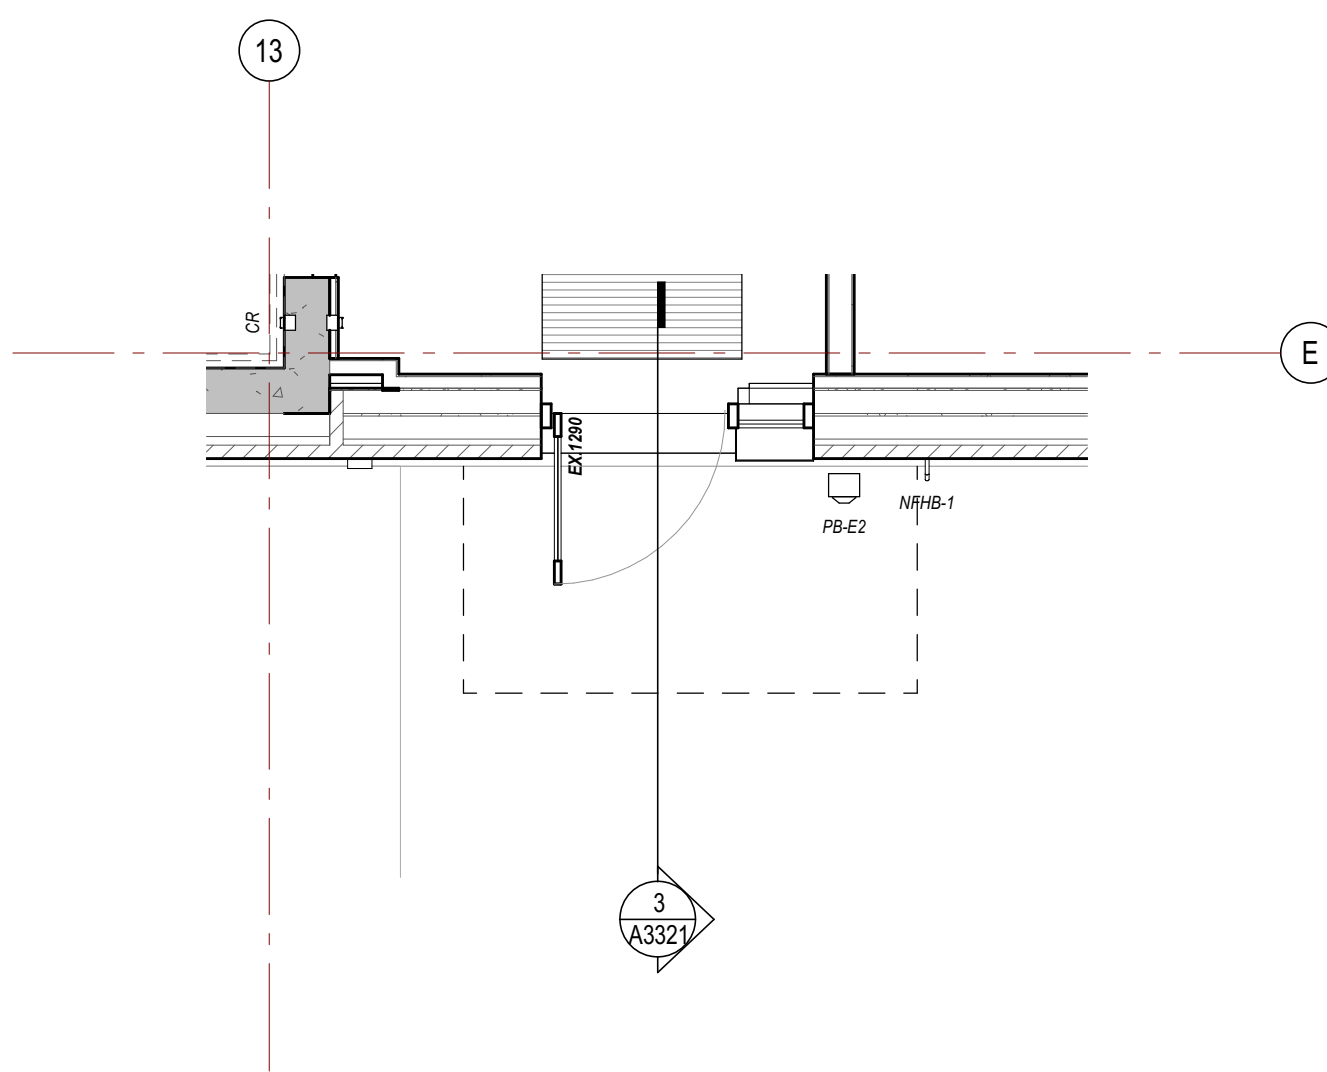

4 L1 STAFF ENTRANCE CANOPY - PLAN
A1801 1:50

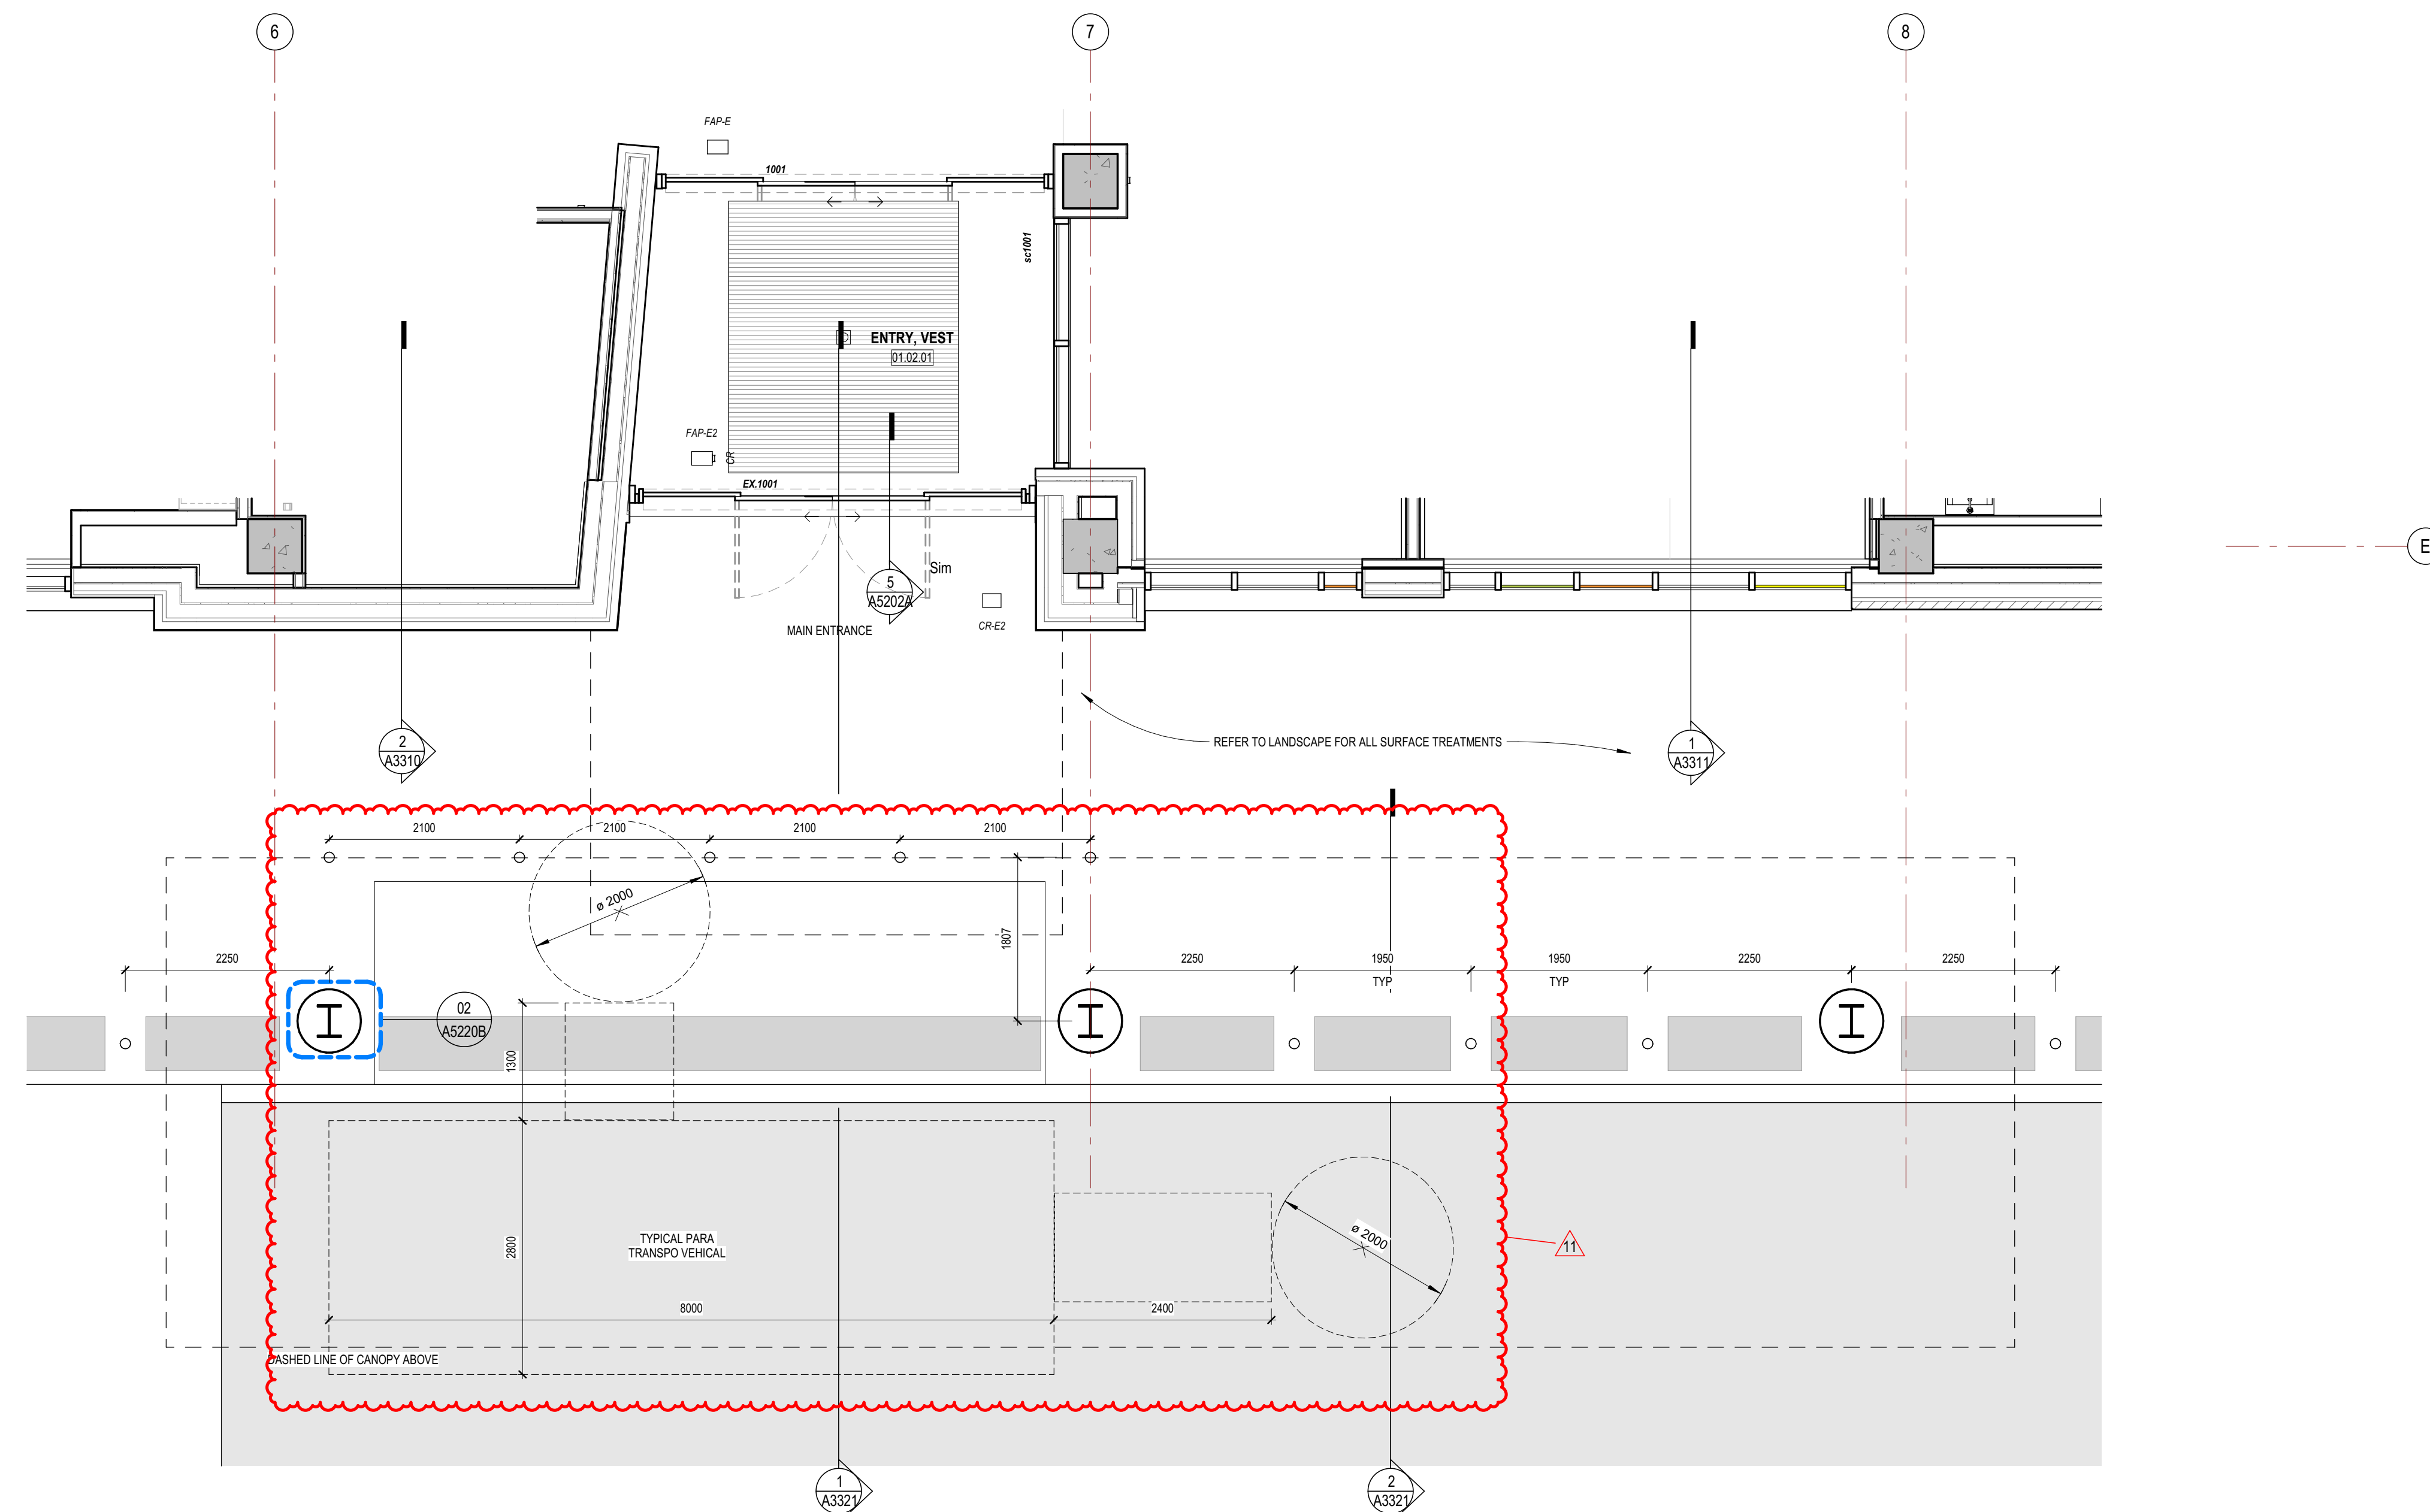

1 L1 MAIN CANOPY - PLAN
A1801 1:50