

Engineer's Seal

PROFESSIONAL ENGINEER
LICENSED
PROVINCE OF ONTARIO

D.B. GRAY
17018502
OCT 22-25

NOT VALID UNLESS
SIGNED & DATED

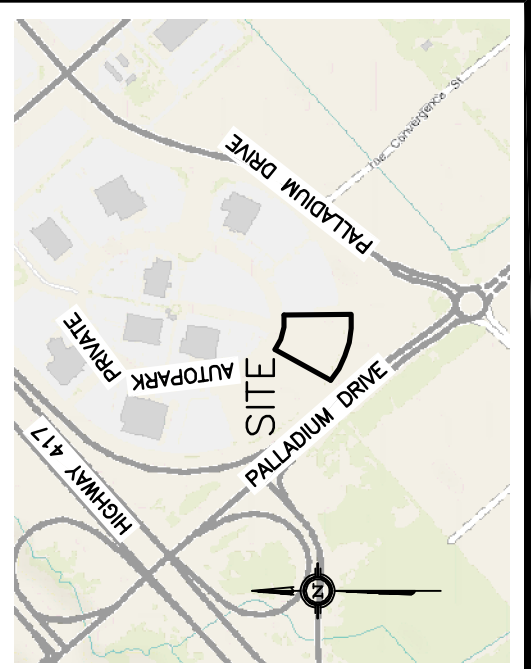
NOTES

Drawing Title

Project
TONY GRAHAM
PREP SHOP
2500 PALLADIUM DRIVE,
UNIT 4
OTTAWA, ONTARIO

D. B. GRAY ENGINEERING INC.
Stormwater Management - Grading & Drainage - Storm & Sanitary Sewers - Watermain

700 Long Point Circle 613-425-8044
 Ottawa, Ontario d.gray@dbgrayengineering.com

[illegible]

KEY PLAN

- [illegible]

- [illegible]