



G. Wildman

GERALDINE WILDMAN
MANAGER, DEVELOPMENT REVIEW SOUTH
PLANNING, DEVELOPMENT AND BUILDING SERVICES
DEPARTMENT, CITY OF OTTAWA


APPROVED

By Geraldine Wildman at 4:39 pm, Oct 17, 2025

REFER TO NOTES &
DETAILS ON DRAWING C-5

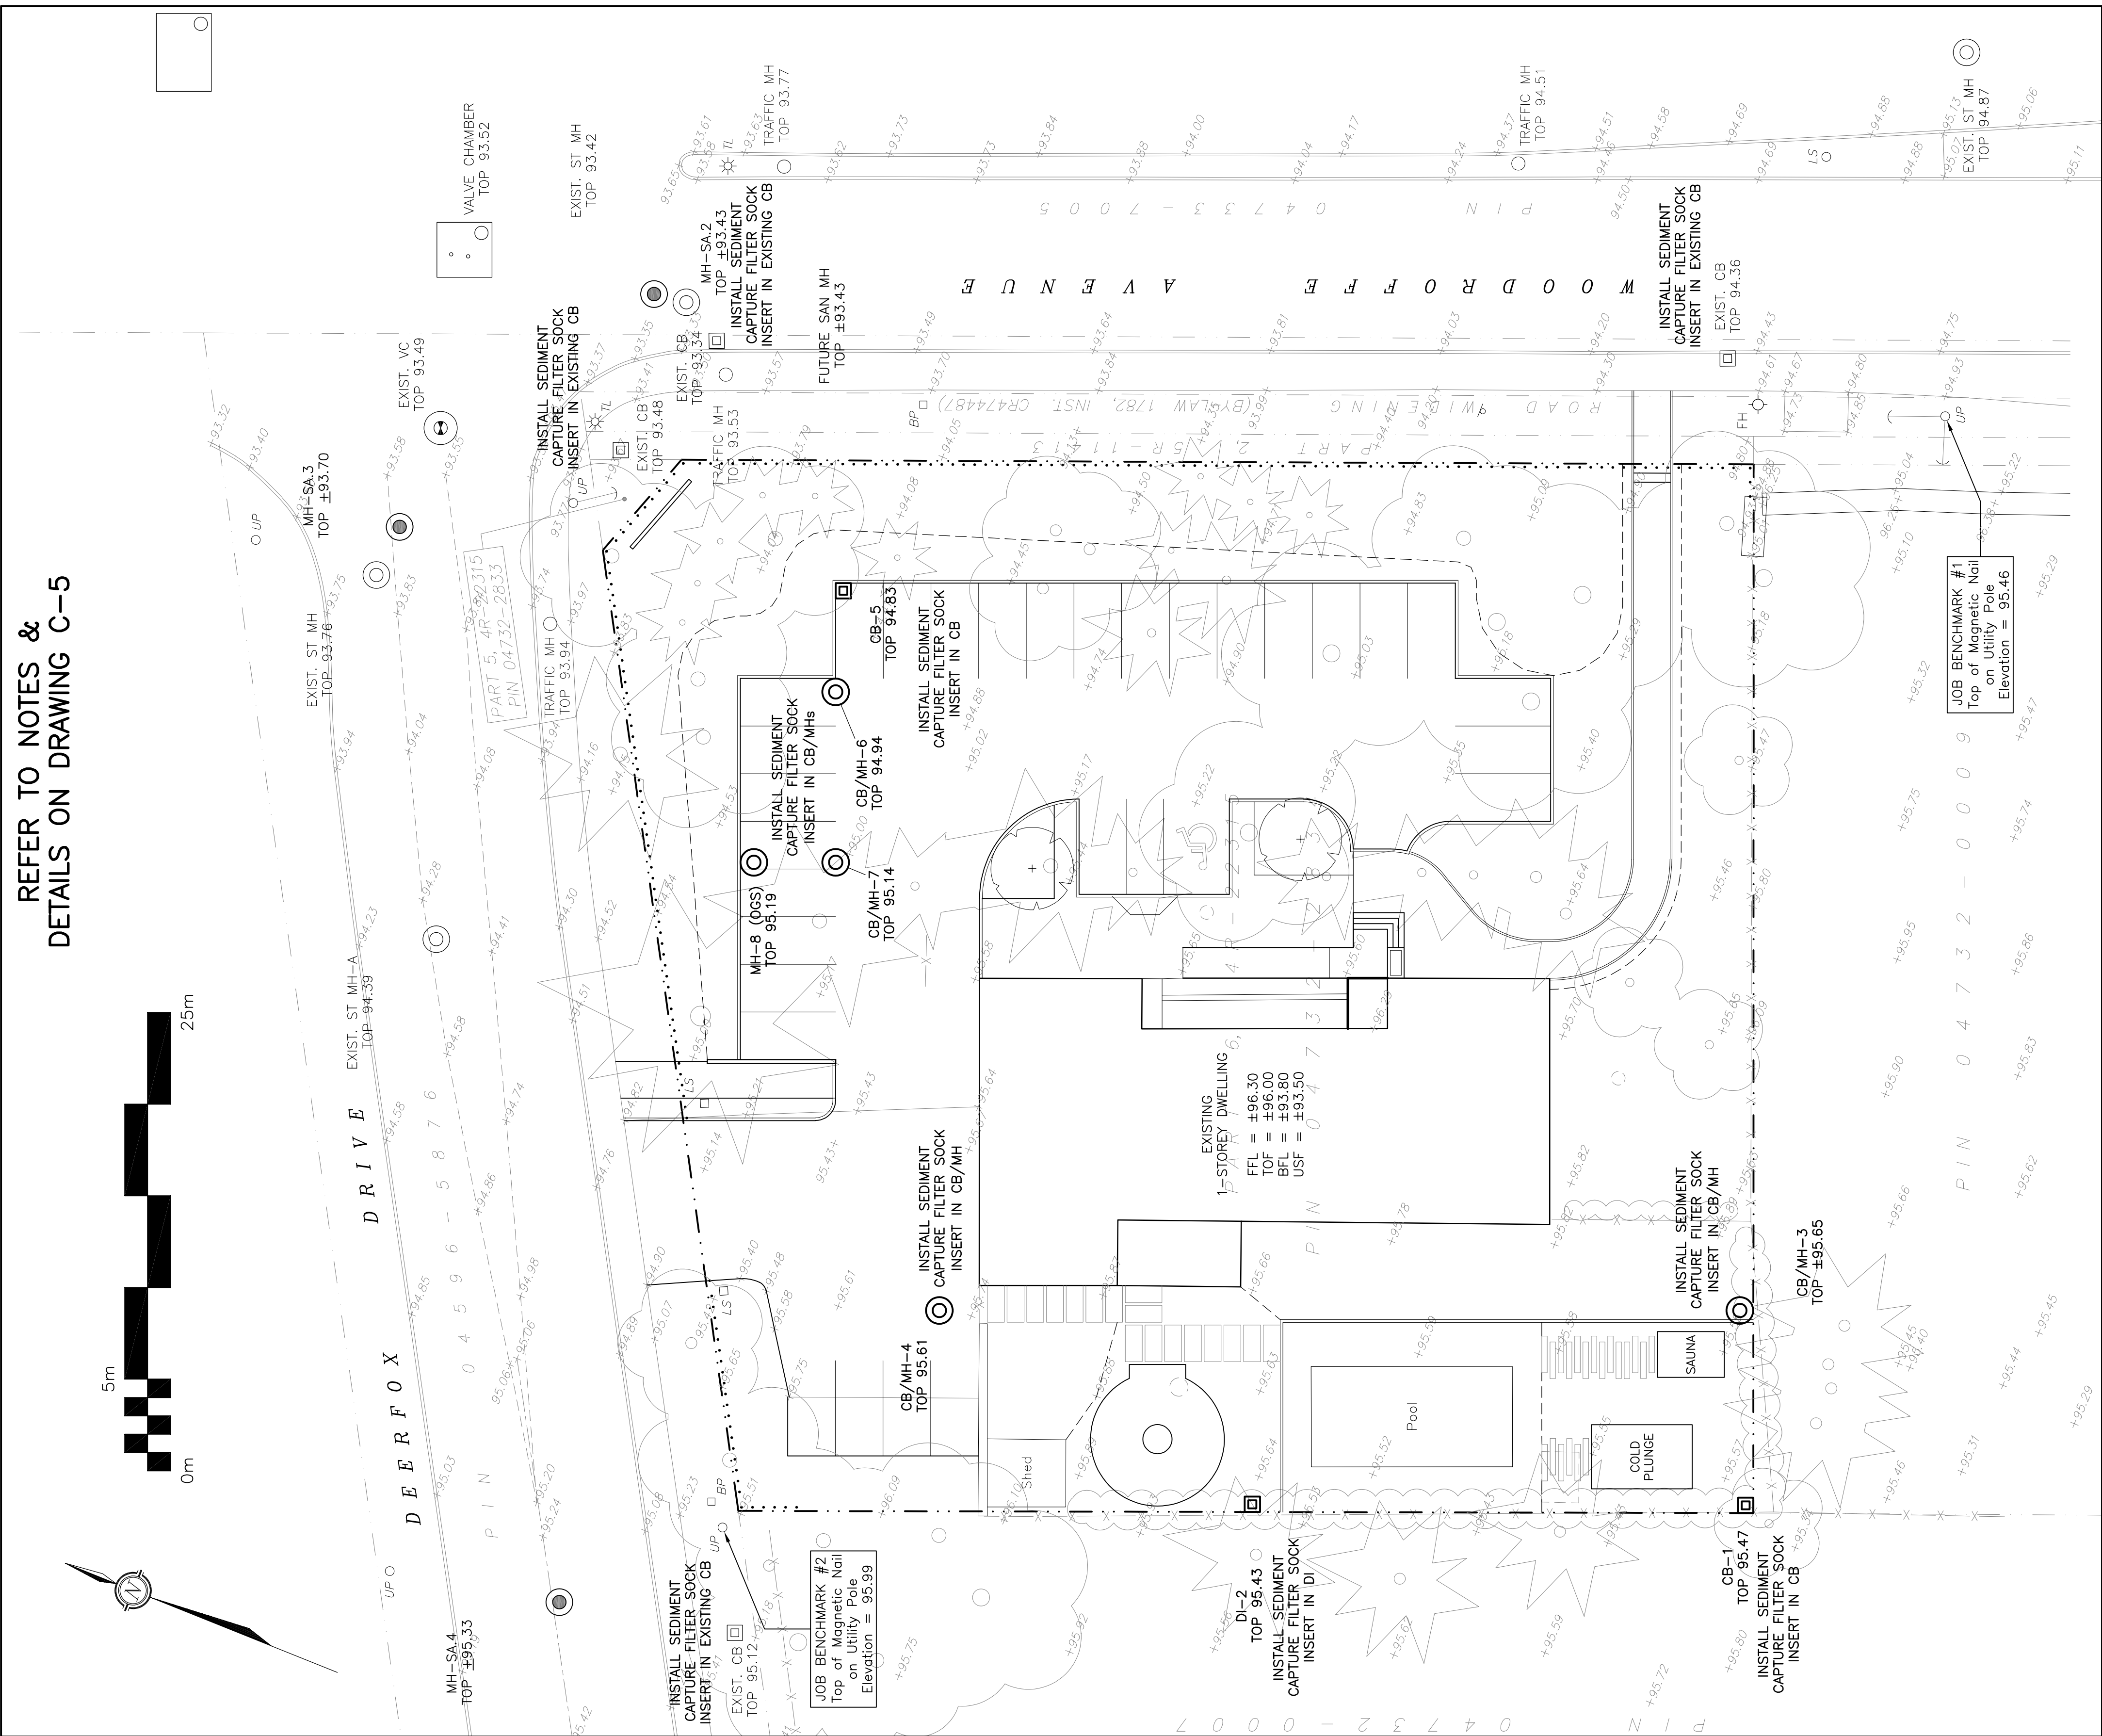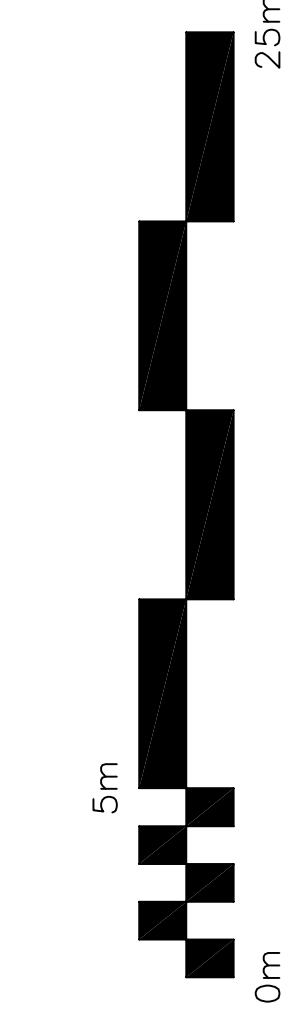

LEGEND	
FFL	FINISHED FLOOR ELEVATION
TOF	TOP OF FOUNDATION
BFL	BASEMENT FLOOR ELEVATION
USF	UNDERSIDE OF FOOTING
---	PROPERTY LINE
CB	CATCH-BASIN
MH	STORM MANHOLE
CB/MH	CATCH-BASIN/MANHOLE
FH	FIRE HYDRANT
+99.99	EXISTING GRADE ELEVATION
+99.99	PROPOSED GRADE ELEVATION
2%	EXISTING SLOPE OF GRADE
2%	PROPOSED SLOPE OF GRADE
↑	EMERGENCY OVERLAND FLOW
---	CENTERLINE OF SWALE
---	150mm BARRIER CURB
D.C	DEPRESSED CURB
.....	SILT FENCE BARRIER
////	PAVEMENT
	CONCRETE
	PERMEABLE PAVERS

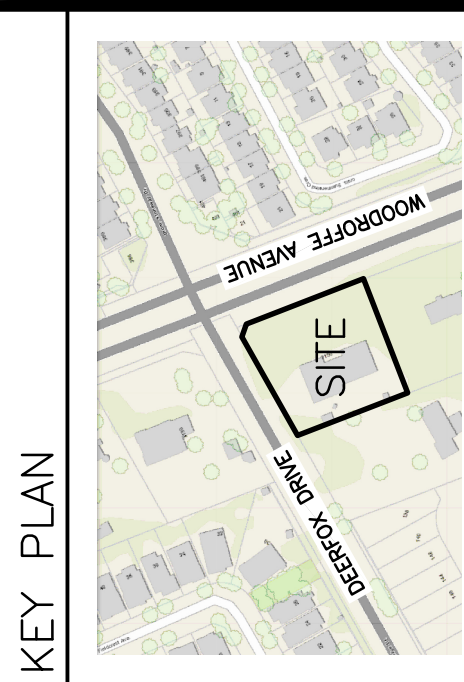

No.	DATE	REVISION
4	NOV 17-22	RE-ISSUED FOR APPROVAL
3	SEP 12-22	RE-ISSUED FOR APPROVAL
2	JUN 2-22	ISSUED FOR APPROVAL
1	MAY 16-22	ISSUED FOR COORDINATION

D. B. GRAY ENGINEERING INC.
Professional Engineers, Geotechnical Engineers, Surveyors, and Environmental Engineers
700 Long Point Circle
Ottawa, Ontario
613-425-8044
d.gray@dbgrayengineering.com

Project
EXHALO SPA
3150 WOODROFFE AVENUE
OTTAWA, ONTARIO

Drawing Title
EROSION & SEDIMENT
CONTROL PLAN

Engineer's Seal
D.B. GRAY
17016502
NOV 17-22
PROFESSIONAL ENGINEER
OCT 17-22
OCT 17-22

Drawn: D.B.G.
H. Scale: 1:200
V. Scale: 1:200
Date: MAR 21-22
Job No.: 22017

Drawing No.:
C-4
of 7
NOT VALID UNLESS
SIGNED & DATED